



Ground Floor Plan

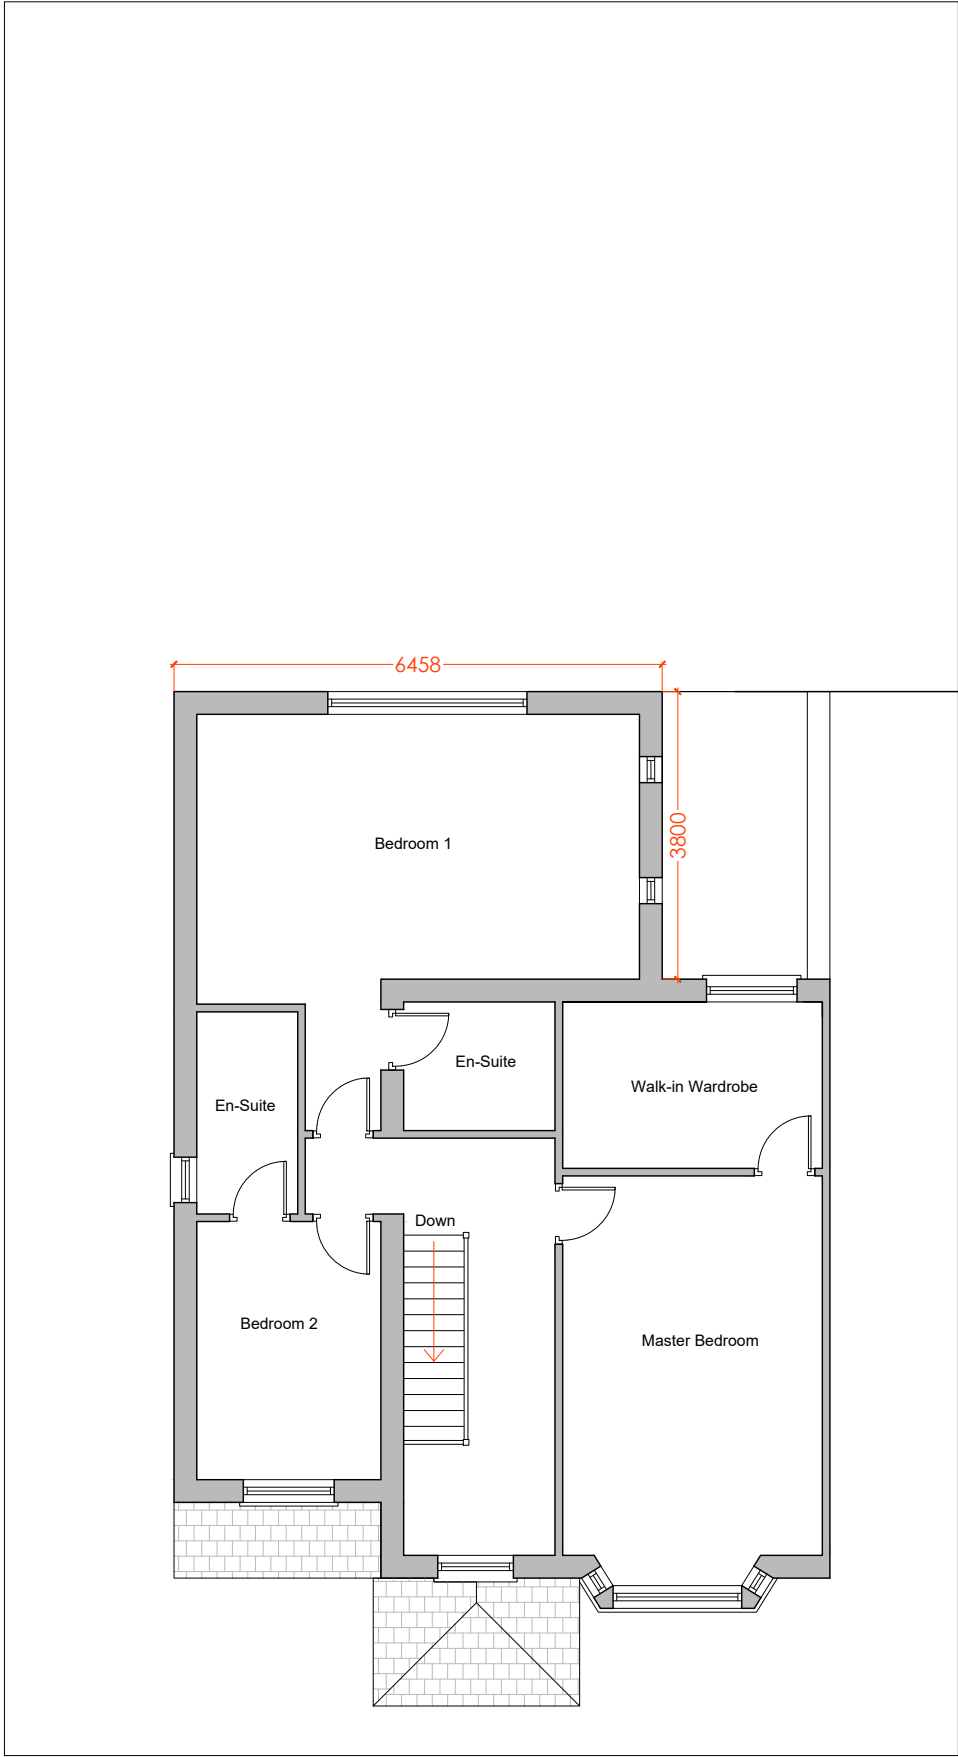

First Floor Plan

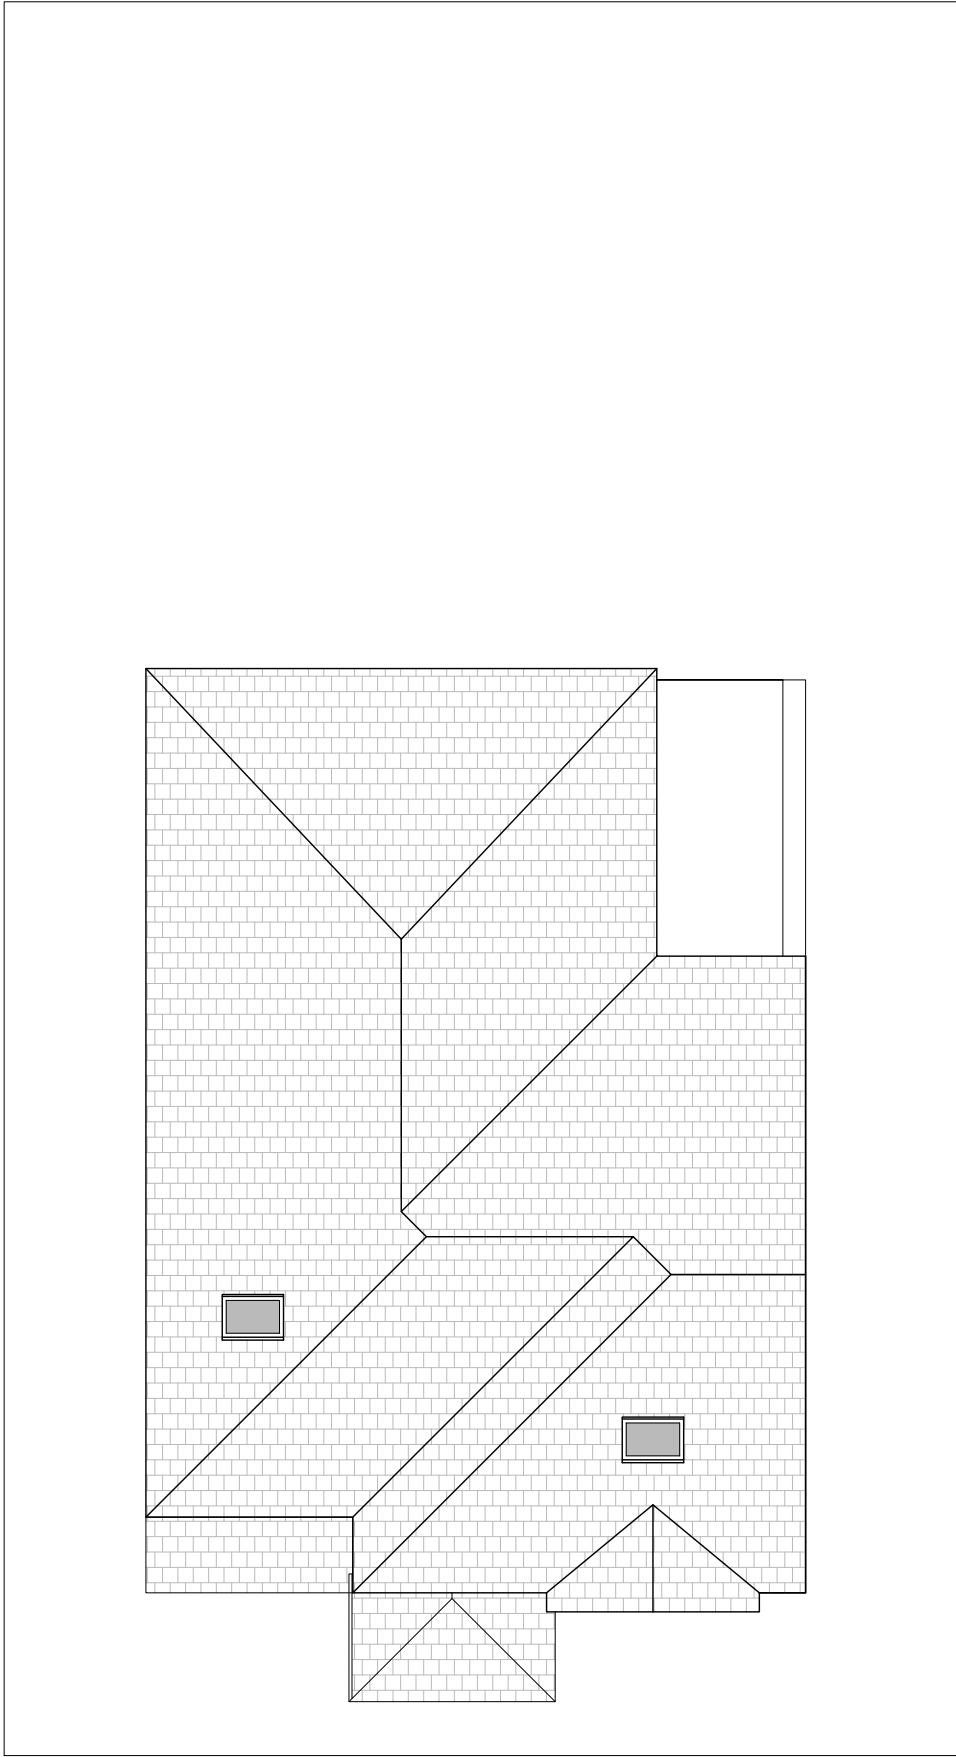

Roof Plan