

Front & side views - 1.



Date: 19-07-2023
Reference: Graeme Armour



Front & side views - 2.



Date: 19-07-2023
Reference: Graeme Armour



Front & side views - 3.



Date: 19-07-2023
Reference: Graeme Armour



Front & side views - 4.



Date: 19-07-2023
Reference: Graeme Armour





Floorplan / Layout



Date: 19-07-2023

Reference: Graeme Armour

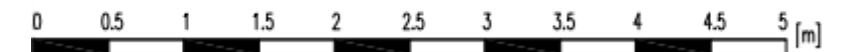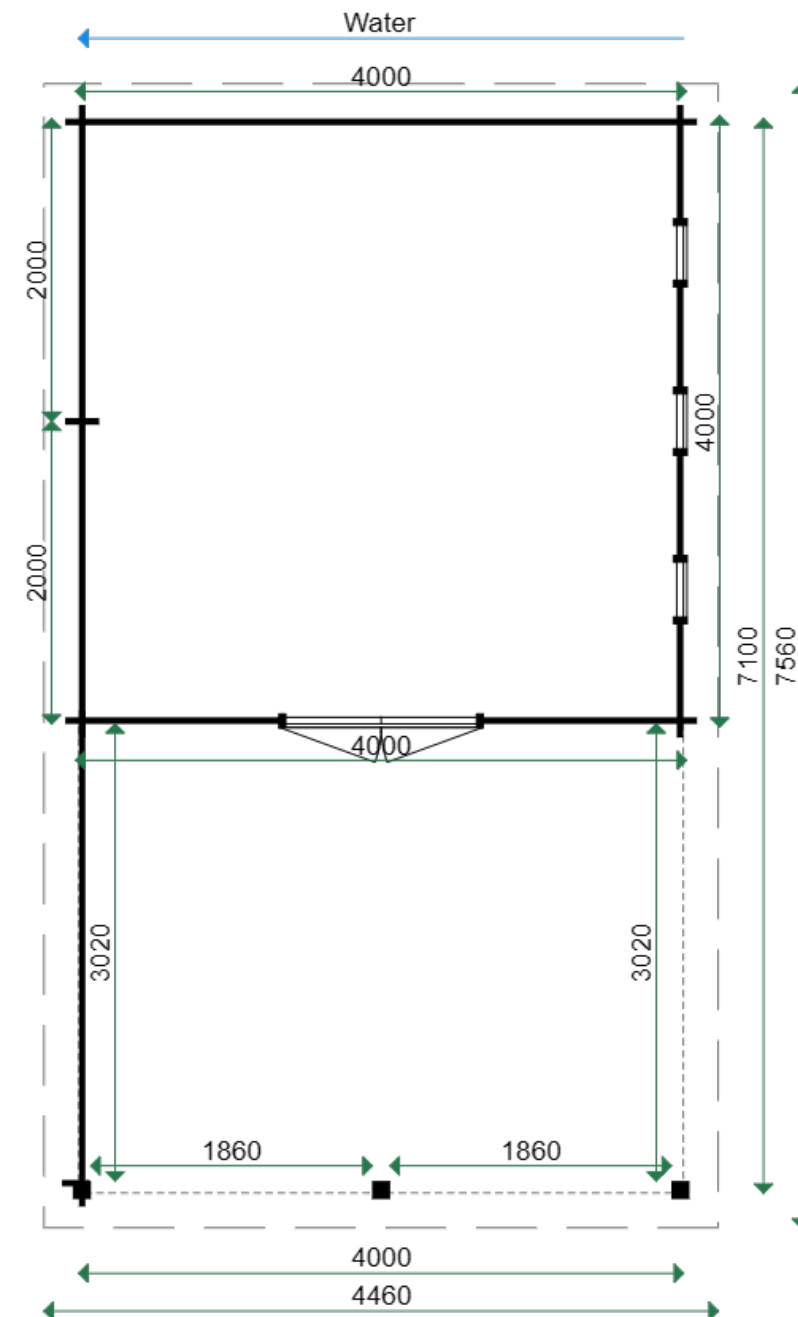


Roof overhang: 230 mm	Ridge height: ± 2350 mm

Wall thickness: 44 mm	Height to fascia: ± 2070 mm
Format: A3 Scale: 1 to 50	

Door & window technical dimensions



Date: 19-07-2023
Reference: Graeme Armour

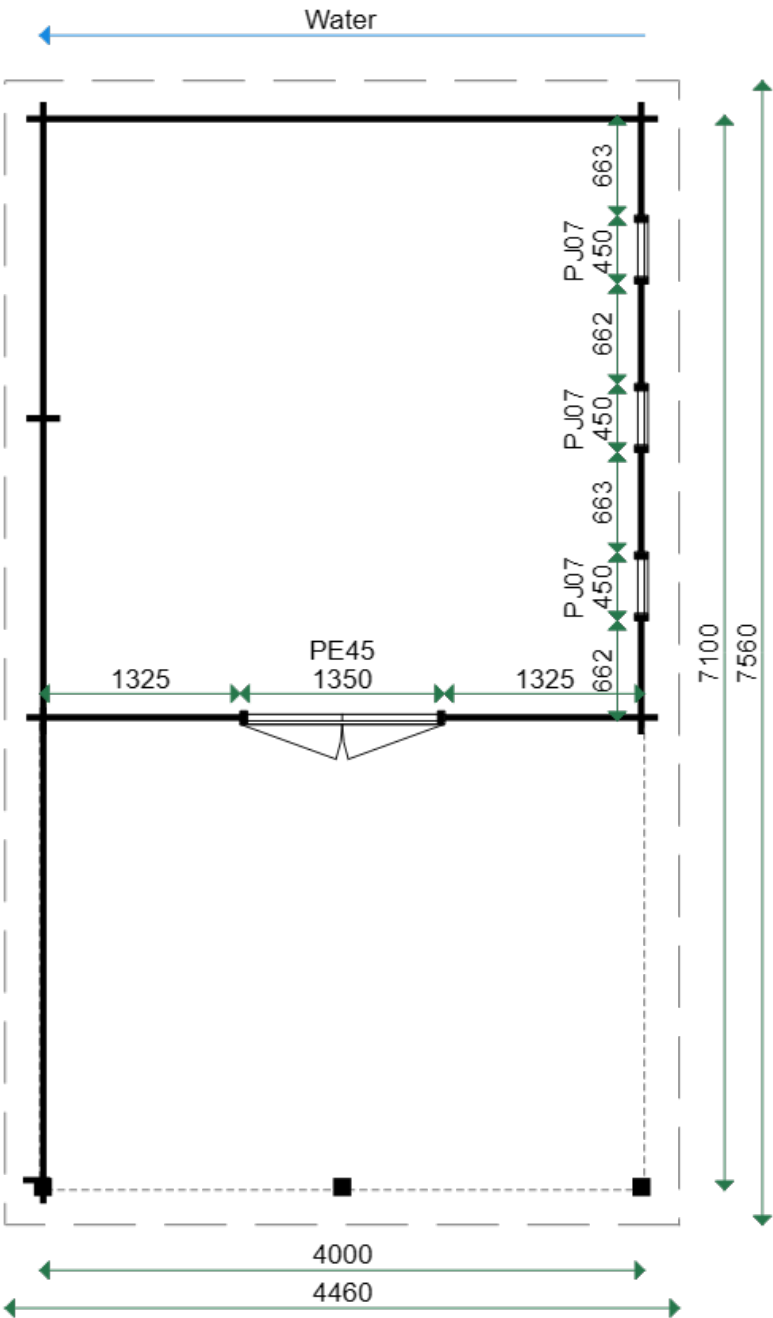

Roof overhang: 230 mm	Ridge height: ±2350 mm

Wall thickness: 44 mm	Height to fascia: ±2070 mm
Format: A3 Scale: 1 to50	