

PROPOSED FACING BRICK:
MICHELMERSH - FIRST QUALITY MULTI 65mm
FRESHFIELD LANE (or Equal)




PROPOSED PATIO AND PATH PAVING:
MARSHALLS - BUFF RIVEN PAVING SLAB
450x450mm (or Equal)




PROPOSED WINDOW / FRENCH DOORS:
RESIDENCE 7 - FLUSH TIMBER EFFECT UPVC (or Equal)
COLOUR: WHITE (or Equal)



PROPOSED FRONT ENTRANCE DOOR:
MUNSTER JOINERY / TODD DOORS (or Equal)
COLOUR: 'OAK' (Timber Door) (or Equal)

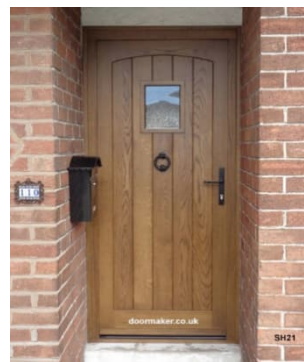

PROPOSED ROOF TILE:
MARLEY - EDGEMERE INTERLOCKING ROOF SLATE
(or Equal) COLOUR: ANTHRACITE

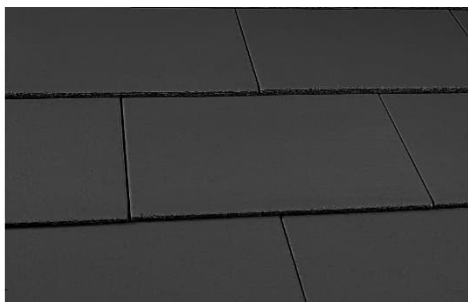

PROPOSED RESIN BONDED DRIVEWAY -
GRAVEL - COLOUR: TRADITIONAL BUFF
COLOUR (or Equal) -
MARSHALLS - 'PRIORA PERMEABLE TEGULA
BLOCK PAVING SYSTEM' (or Equal) as
HIGHWAY BUFFER ZONE - COLOUR:
TRADITIONAL / GREY (or Equal)

