

# BS 18 B 25 Merlin Grey



## Reference

BS 18 B 25  
BS Colours 4800 Series

## Enquiry

If you are not  
information, ;  
people ready

Phone: [01642 822222](tel:01642822222)  
Opening Hou




**eurobond**

## Product Data Sheet

Europanel F5, S5, F5 Extra, **S5 Extra** and G12 – External Wall Panel Solution (Secret Fixed)

### Application

The Europanel® system is Eurobond's flagship architectural product. Designed with a secret fix application. It has been developed as a 'total external wall' solution with 'built in' passive fire resistance due to its stone wool core. Modular flexibility in 1mm increments provides greater freedom for architectural expression. Standard horizontal 5mm shadow line joints (F5, S5, F5 Extra, S5 Extra) can be further expressed with the addition of a bold black EPDM gasket to create a 12mm joint and to give the impression of a wider uniform frame around the panel (G12). The panel can be finished with an external F5 Architecturally Flat finish or S5 Satin Line (Micro rib) Finish.

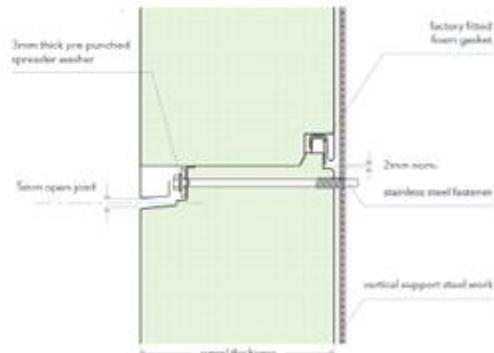

### Panel Properties

#### Product Tolerances to EN14509

Length	± 10mm
Width	± 2mm
Thickness	± 2mm