

NOTES:

1. THIS DRAWING MUST NOT BE USED FOR CONSTRUCTION OR INSTALLATION PURPOSES UNLESS EXPRESSLY STATED.
2. DO NOT SCALE OFF THIS DRAWING. ALWAYS WORK TO NOTED DIMENSIONS.
3. ALL DIMENSIONS MUST BE VERIFIED ON SITE BEFORE COMPLETING SHOP DRAWINGS OR SETTING OUT THE WORKS.
4. THIS DRAWING IS TO BE READ IN CONJUNCTION WITH THE SCOPE OF WORKS AS PREPARED BY HDR | Hurley Palmer Flatt
5. THIS DRAWING IS TO BE READ IN CONJUNCTION WITH ALL ARCHITECTURAL AND STRUCTURAL ENGINEER'S DRAWINGS AND ASSOCIATED HDR | Hurley Palmer Flatt DRAWINGS.
6. THIS PACKAGE OF DESIGN INFORMATION IS PERTAINING TO THE PLASMA CONSTRUCTION DEMISE ONLY.

LEGEND


PLANNING BOUNDARY	
DEMISE BOUNDARY	
PHASE ONE CONSTRUCTION BOUNDARY	
ZONE ONE	
ZONE TWO	
ZONE THREE	
ZONE FOUR	
ZONE FIVE	
PERMEABLE BLOCK PAVING	
LIGHT PAVED FOOTPATH	
CONCRETE SURFACE	
ASPHALT SURFACING	
ASPHALT RESURFACING	
SOFT LANDSCAPING	

T3	STAGE 4 ISSUE	10.01.23
T2	STAGE 4 ISSUE	10.10.22
T1	STAGE 4 ISSUE	01.04.22
Rev	Description	Date
Drawing Status:		Suitability:
FOR APPROVAL		S4

**HDR** | Hurley Palmer Flatt  
4th Floor Knollys House t: +44 (0)20 8763 5900  
17 Addiscombe Road e: info@hurleypalmerflatt.com  
Croydon, CR0 6SR w: www.hurleypalmerflatt.com  
United Kingdom

Client: SWEET PROJECTS  
Architect: NWA  
Project: UNION PARK  
Title: HIGHWAYS SURFACE LAYOUT

HDR | HPF Project Number: PUR17155  
Cad File Name: HPF-0471-SEW-GL-DR-C-95010  
Drawn: HA Checked/Approved: JJ/JUG Date: 13.01.2023 Scale @ A1: 1:500  
Drawing Number: HPF-0471-SEW-GL-DR-C-95010.DWG Revision: T3

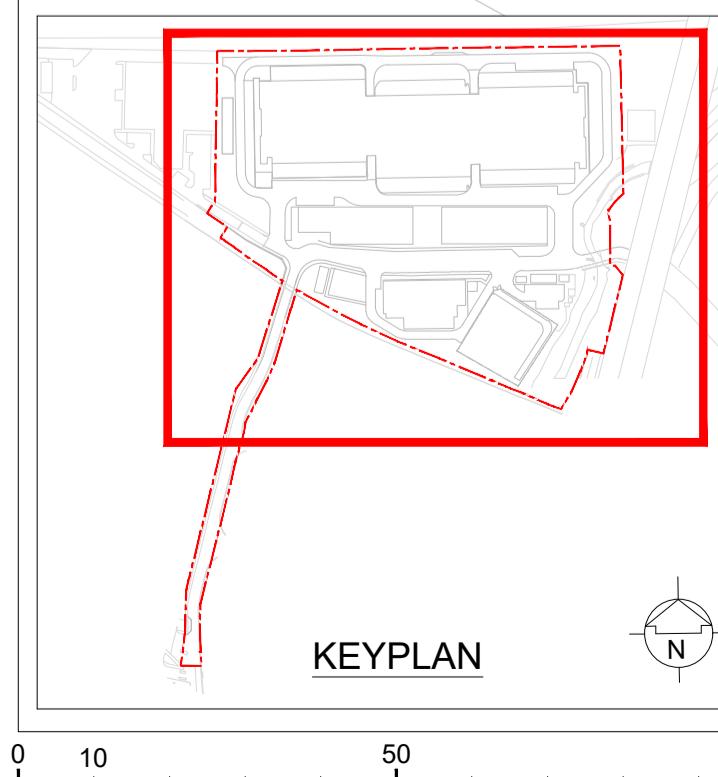

Hyde Gardens

UNION PARK BLOCK 3  
FFL: 31.300  
GANTRY: 31.150 (SSL)

UNION PARK BLOCK 2  
FFL: 31.300  
GANTRY: 31.150 (SSL)

UNION PARK BLOCK 1  
FFL: 31.300  
GANTRY: 31.150 (SSL)

North Hyde Gardens  
Gantry

EC2 ENERGY CENTRE  
SSL 31.150

HV SUBSTATION  
VISITOR RECEPTION CENTRE (I) FFL: 30.350  
EX BUILDING

MoPs

Weir

River Crane  
Pump

Aqueduct

Bulls Bridc

THE PARKWAY