


File: \\HPRP-FS01\DATA\REGIONAL WORKS\DRIVE\HURLEY\15000\PUR15469 - ARK PROJECT UNION\CAD\ISSUE\2021.10.15 STAGE 3 ISSUE - EWN 60H - CIVILS\HPF-0471-XX-XX-DR-C-95020.DWG User: Greenewald, Ulrich Sheet: HPF Plot Date: 14/10/2021 08:53:53

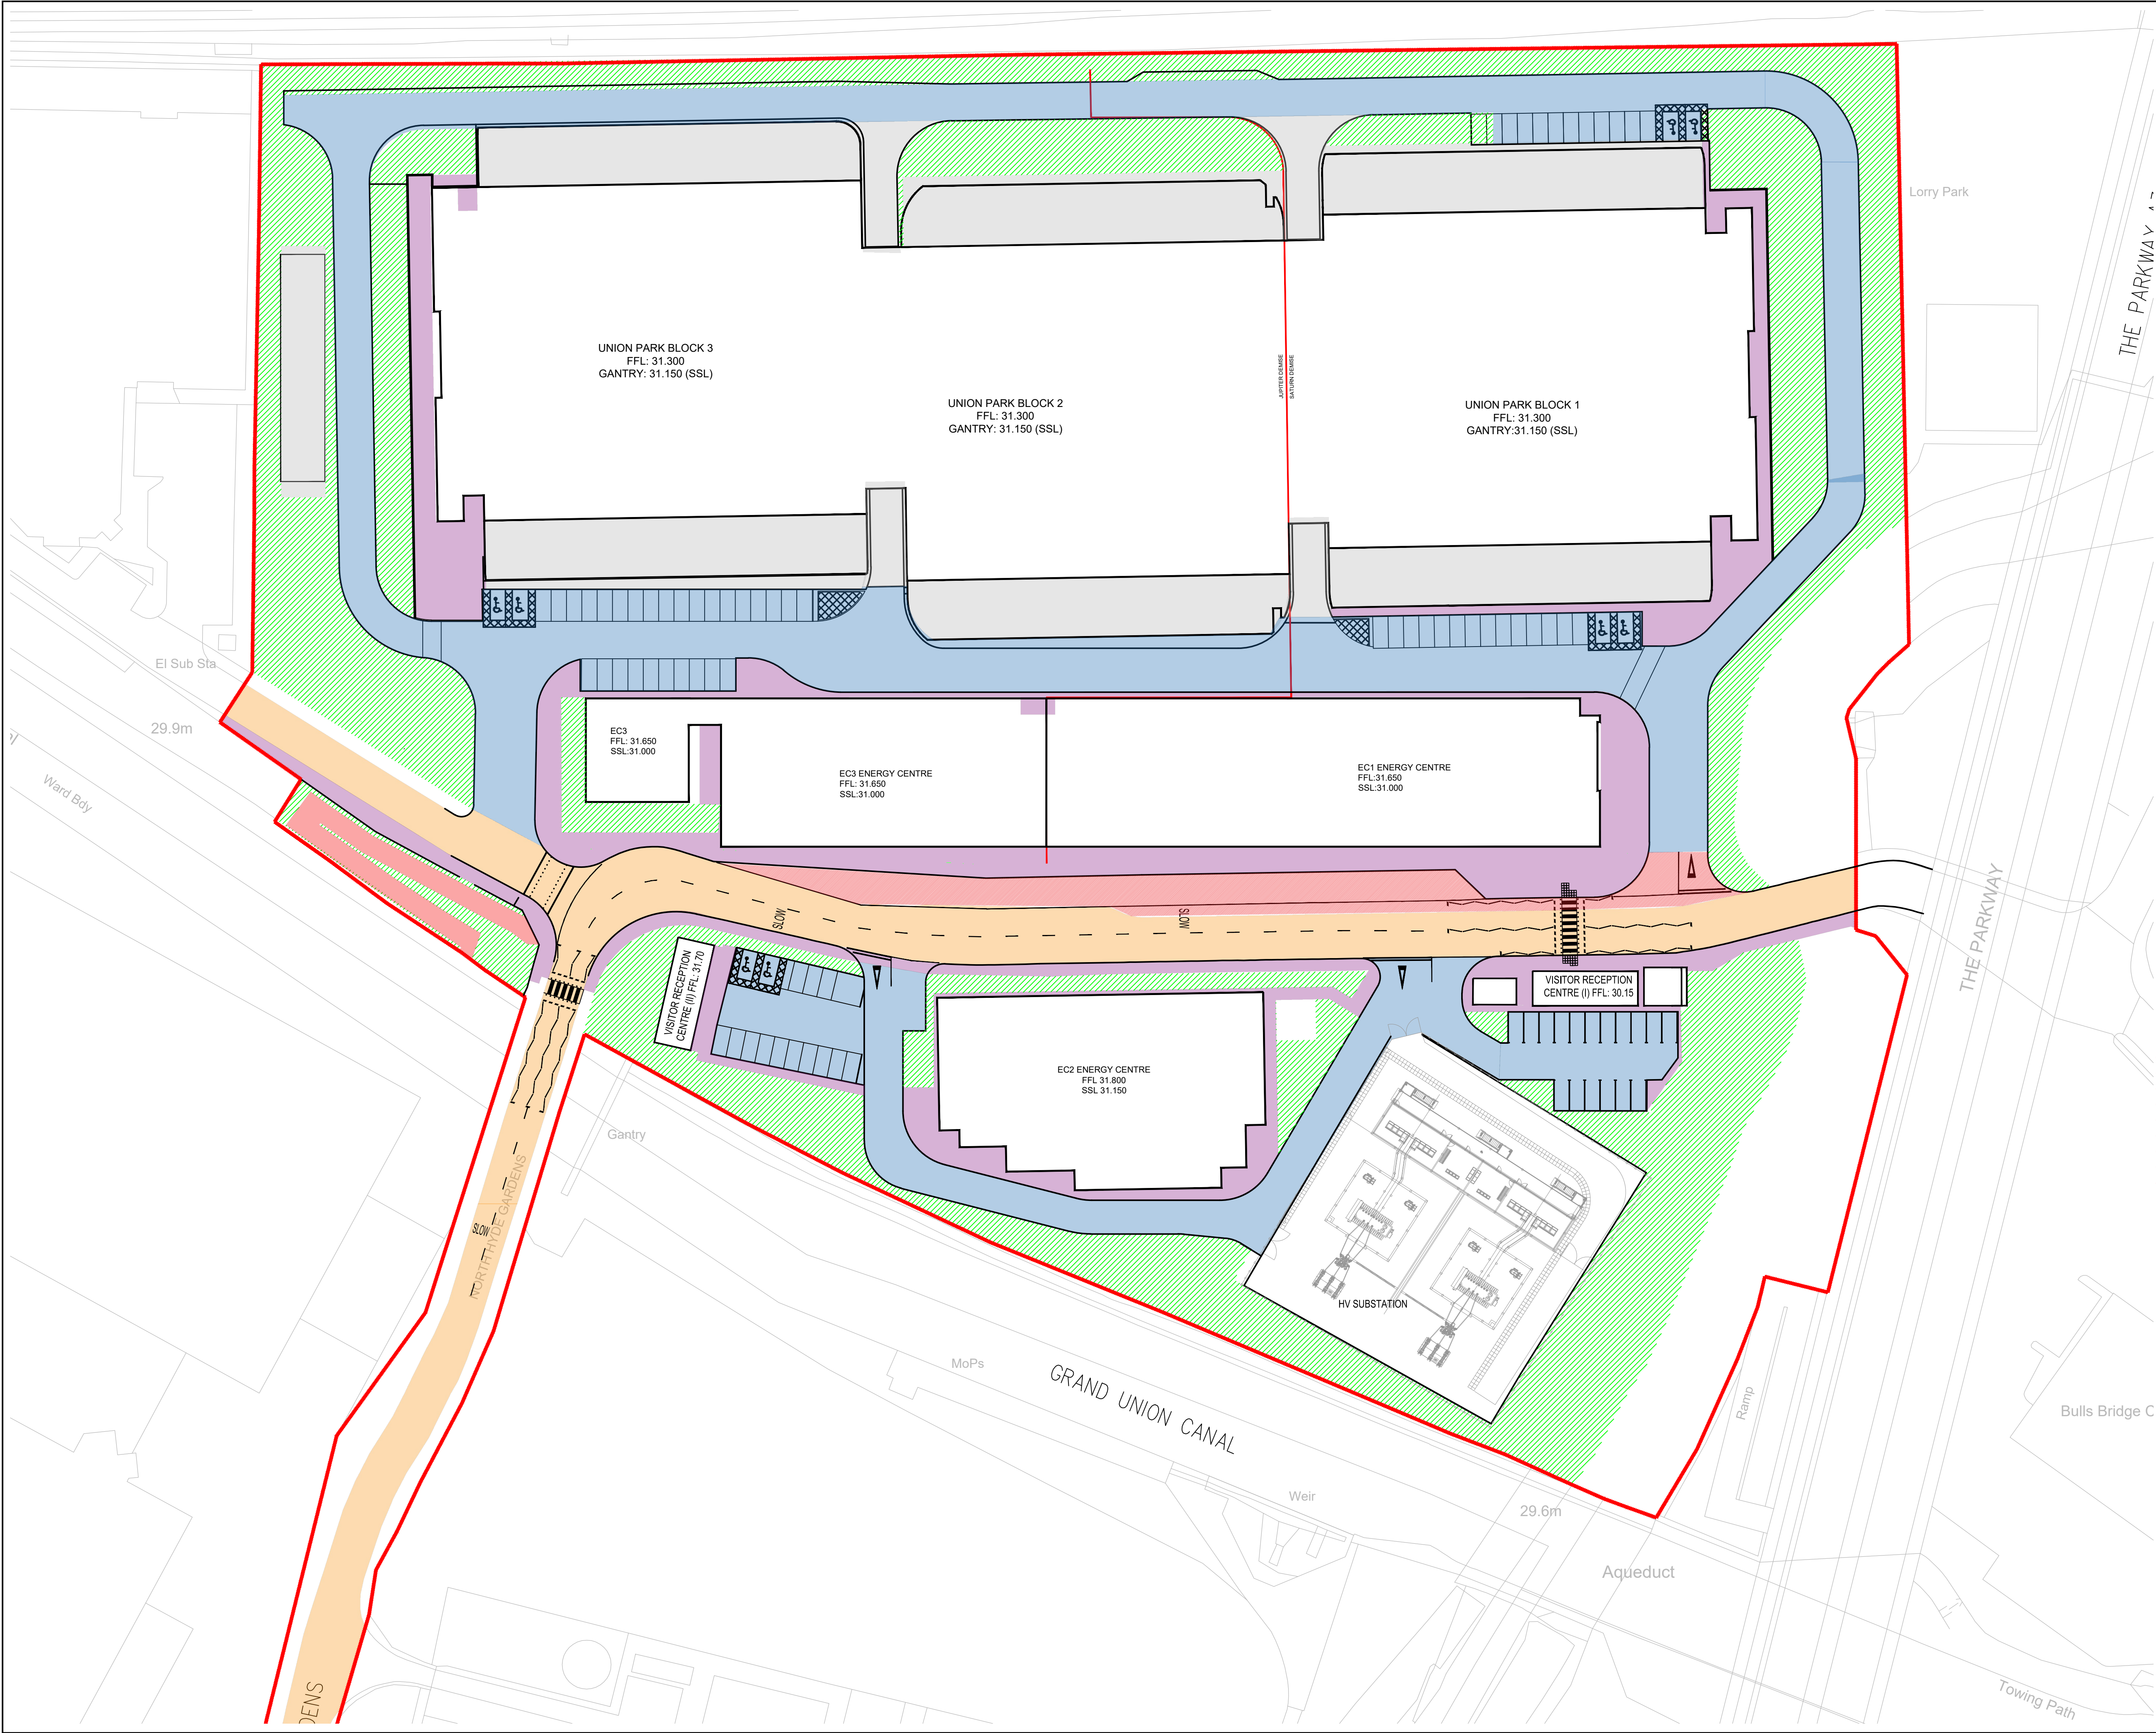

© THIS DRAWING IS THE COPYRIGHT PROPERTY OF HDR | Hurley Palmer Flatt AND IS THEREFORE CONFIDENTIAL AND MUST NOT BE LENT, COPIED, REPRODUCED IN ANY WAY WHATSOEVER WITHOUT WRITTEN PERMISSION.

NOTES:

- THIS DRAWING MUST NOT BE USED FOR CONSTRUCTION OR INSTALLATION PURPOSES UNLESS EXPRESSLY STATED.
- DO NOT SCALE OFF THIS DRAWING. ALWAYS WORK TO NOTED DIMENSIONS.
- ALL DIMENSIONS MUST BE VERIFIED ON SITE BEFORE COMPLETING SHOP DRAWINGS OR SETTING OUT THE WORKS.
- THIS DRAWING IS TO BE READ IN CONJUNCTION WITH THE SCOPE OF WORKS AS PREPARED BY HDR | Hurley Palmer Flatt
- THIS DRAWING IS TO BE USED IN CONJUNCTION WITH ALL ARCHITECTURAL AND STRUCTURAL ENGINEER'S DRAWINGS AND ASSOCIATED HDR | Hurley Palmer Flatt DRAWINGS.

LEGEND

PLANNING BOUNDARY	
NORTH HYDE GARDENS TO BE RESURFACED	
PERMEABLE SURFACING	
NEW FOOTPATH	
CONCRETE SLAB	
TAR AND CHIP SURFACING	
LANDSCAPING	
ASPHALT CONCRETE	

P03	STAGE 3 ISSUE - EWN 60H	15.10.21
P02	STAGE 3 ISSUE	16.04.21
P02	STAGE 3 ISSUE	09.10.20
P01	TENDER ISSUE	31.07.20
Revision	Description	Date

Drawing Status:	STAGE 3	Suitability:
-----------------	---------	--------------

HDR | Hurley Palmer Flatt

4th Floor
Knollys House
17 Addiscombe Road
Croydon, CR0 6SR
United Kingdom

t: +44 (0) 20 8763 5900
e: info@hurleypalmerflatt.com
w: www.hurleypalmerflatt.com

Client:	ARK DATA CENTRES
Architect:	NWA
Project:	UNION PARK
Title:	SITE EXTERNAL WORKS LAYOUT

HDR HPF Project Number:		PUR15469	
Cad File Name: HPF-0471-XX-XX-DR-C-95020			
Drawn:	Chkd/Appd:	Date:	Scale: & A1
DH		14.10.2021	1:1000 @ A1
Drawing Number: HPF-0471-XX-XX-C-DR-95020			Revision: P03

Scalebar 100mm at scale 1:1