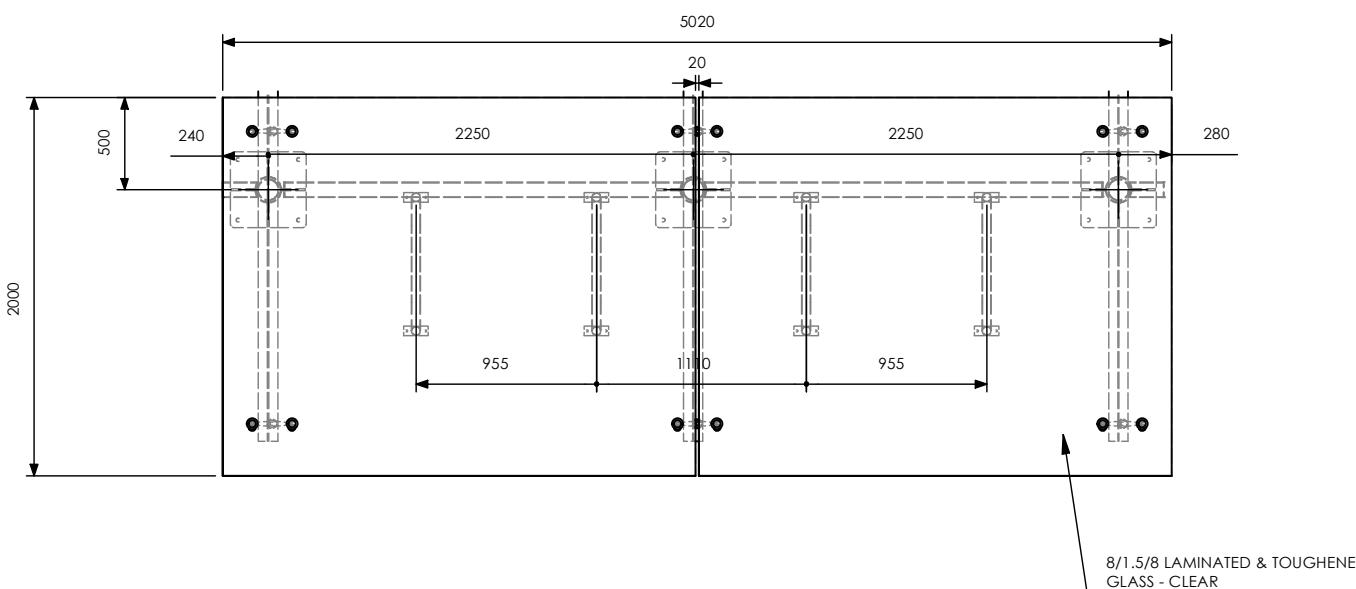
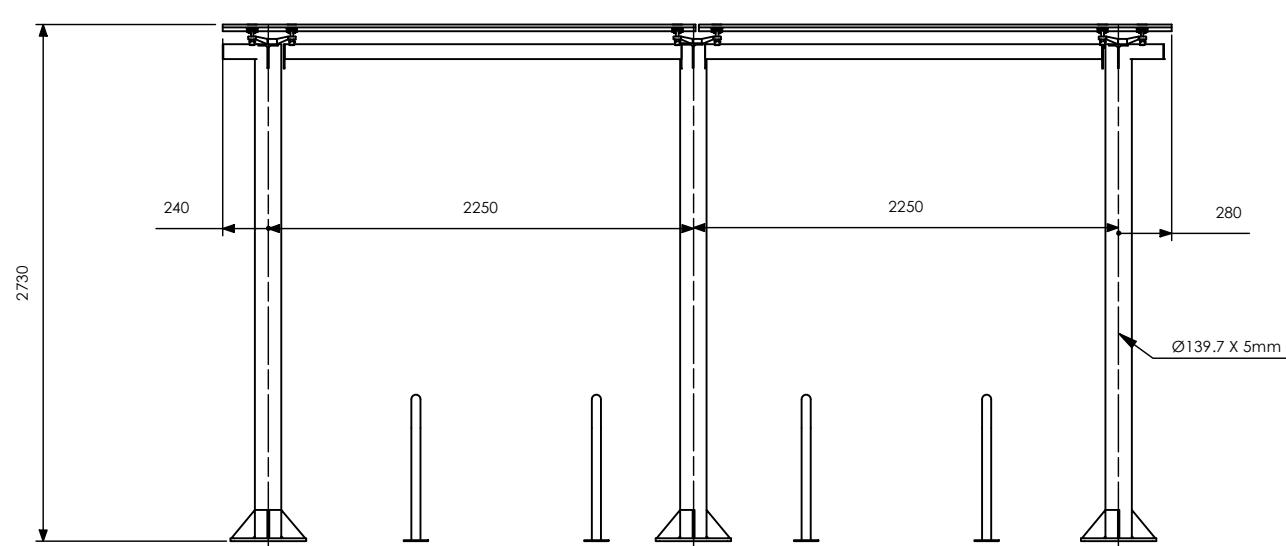


BESPOKE 8 SPACE CYCLE CANOPY:

- Ø139.7mm CHS POST AND 102 X 127 x 13MM T HORIZONTALS, WITH 80 SHS CONNECTING BARS, GALVANISED TO BS EN ISO 1461:2022 & PPC FINISH (RAL TBC),
- 8/1.5/8 LAMINATED & TOUGHENED GLASS ROOF FIXED TO STRUCTURE USING STAINLESS STEEL BRACKETRY
- 4 No. GRADE 304 STAINLESS STEEL SHEFFIELD CYCLE STANDS

PROFESSIONAL INSTALLATION SERVICE:

- GROUND TYPE UNCONFIRMED - BSC WILL ASSUME RC SLAB UNLESS ADVISED OTHERWISE BY CLIENT
- ASSUMES LEVEL FOUNDATIONS OVER ENTIRE LENGTH & DEPTH OF SLAB - SMALL CHANGES IN HEIGHT CAN BE ACCOMMODATED WITH PRIOR NOTICE, DISCUSS WITH BSC PRIOR TO MANUFACTURE
- ASSUMES FORKLIFT OFFLOAD OF MATERIALS BY OTHERS
- ASSUMES PRESENCE OF SITE ISSUE PALLET TRUCKS TO DISTRIBUTE MATERIALS FROM POINT OF OFFLOAD
- ASSUMES CLEAR AREAS TO WORK
- ASSUMES GOOD ACCESS AROUND ALL SIDES OF STRUCTURE
- ASSUMES AVAILABILITY OF 240V/110V POWER SUPPLY WITHIN 20M OF AREA FOR INSTALLATION
- ASSUMES ACCEPTANCE OF FULL SIZED ARTICULATED VEHICLE
- ASSUMES SINGLE HIT DELIVERY AND INSTALLATION
- ASSUMES MATERIALS CAN BE ACCEPTED 1 DAY PRIOR TO INSTALLATION
- CAT SCAN IS ASSUMED TO HAVE BEEN CARRIED OUT BY OTHERS AND THE CLIENT SATISFIED THAT THERE ARE NO SERVICES WITHIN 375MM OF FFL
- ASSUMES ALL WASTE CAN BE DISPOSED OF ON SITE USING SITE SKIPS/WASTE DISPOSAL SYSTEMS
- PLEASE CONTACT US TO CONFIRM ANY DISCREPANCIES TO THE ABOVE CONDITIONS *

PLAN VIEWFRONT ELEVATION**NOTES****TOLERANCES**

- LINEAR TOLERANCES $\pm 0.25\text{mm}$
- ANGULAR TOLERANCES $\pm 0.5^\circ$

ALL DIMENSIONS IN MM UNLESS STATED

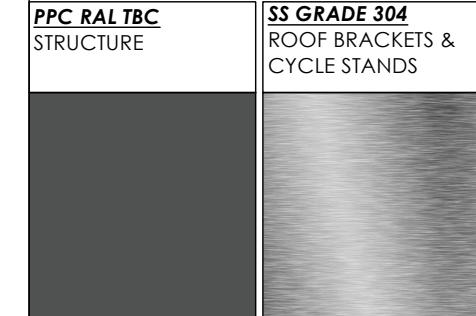
THIS DRAWING IS CONFIDENTIAL AND IS THE PROPERTY OF THE BIKE STORAGE COMPANY.
IT MUST NOT BE COPIED OR DISCLOSED TO A THIRD PARTY WITHOUT PERMISSION.
THE BIKE STORAGE COMPANY, MARINA STUDIOS, HARBOUR YARD, LONDON, SW10 0XD
HELLO@THEBIKESTORAGECOMPANY.CO.UK

TOUGHENED GLASS

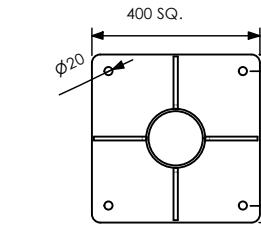
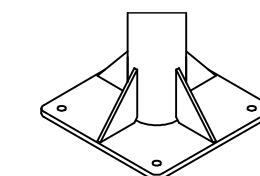
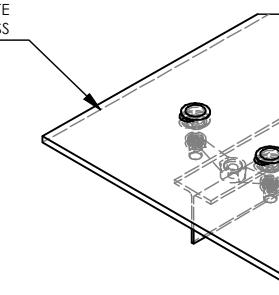
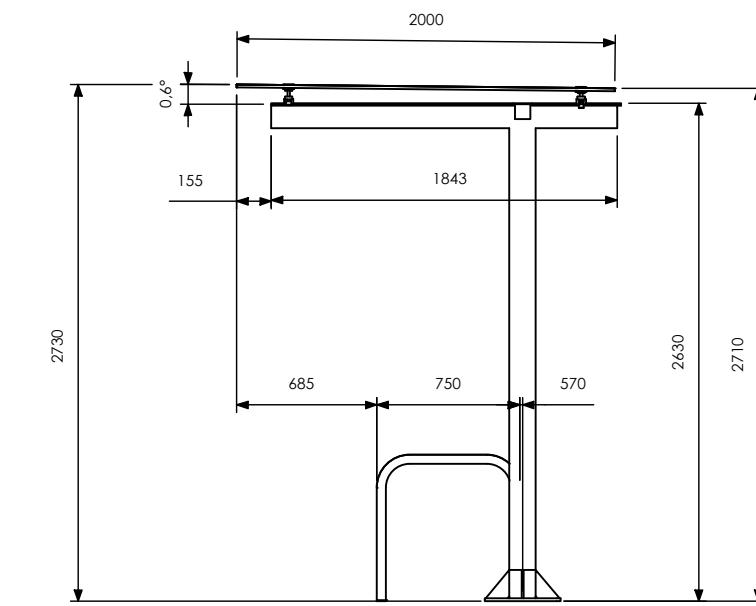
ROOF LAMINATED
PANEL

PPC RAL TBC

STRUCTURE

**SS GRADE 304**

ROOF BRACKETS &
CYCLE STANDS

BASE PLATEROOF FIXING DETAILSSIDE ELEVATION

THE BIKE STORAGE COMPANY
0800 246 1723

CREATED BY

E PINERO

CREATION DATE

14/11/2023

REVISION

02

TITLE

TBS_C_Q013594_CAN_DR

SCALE

1:40

PROJECT

UNION PARK BULLS BRIDGE

 SHEET

1

CLIENT

TOUREEN

 STATUS

APPROVAL

SHEET SIZE

A3

THIRD ANGLE PROJECTION