


Typical Extensive Green Roof Section

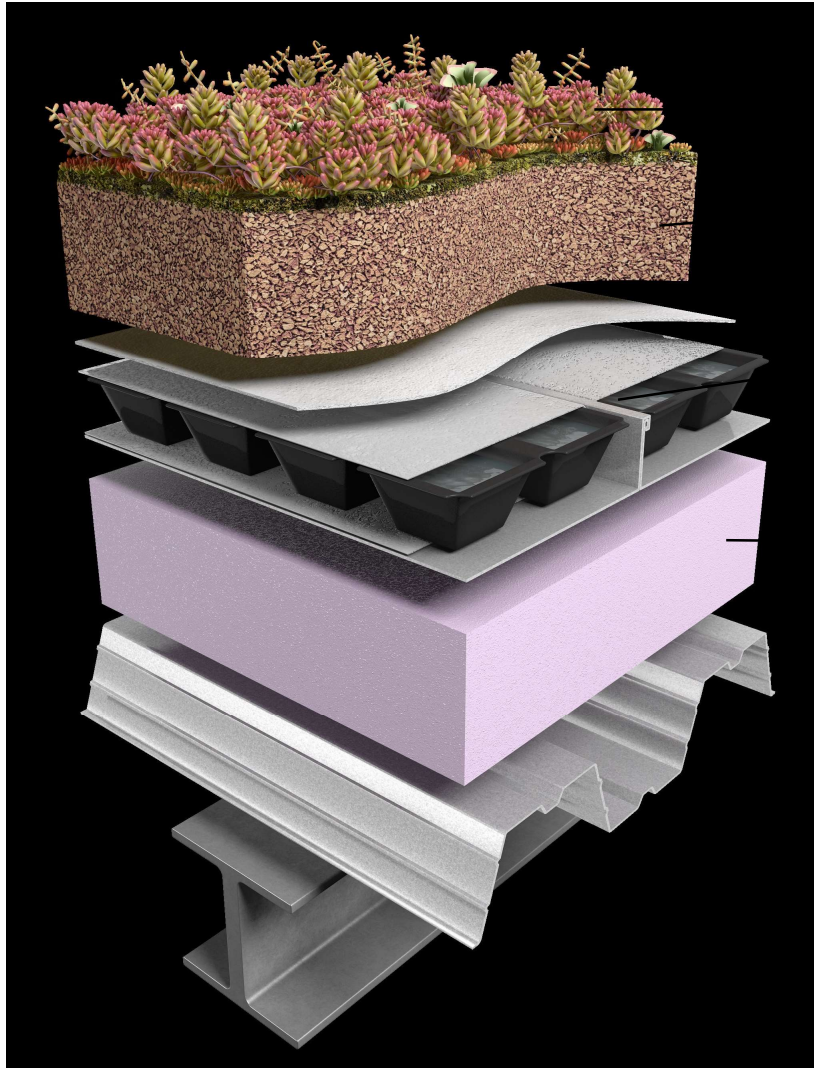

Vegetation - Pre-grown sedum blanket

Growing Media - ABG extensive peat free media from sustainable, recycled, UK sourced materials

ABG Roofdrain -25mm deep, sources & drains water, incorporates filter layer on top & attenuation capacity within core

Waterproofing, insulation and deck by others

Data Sheet

