
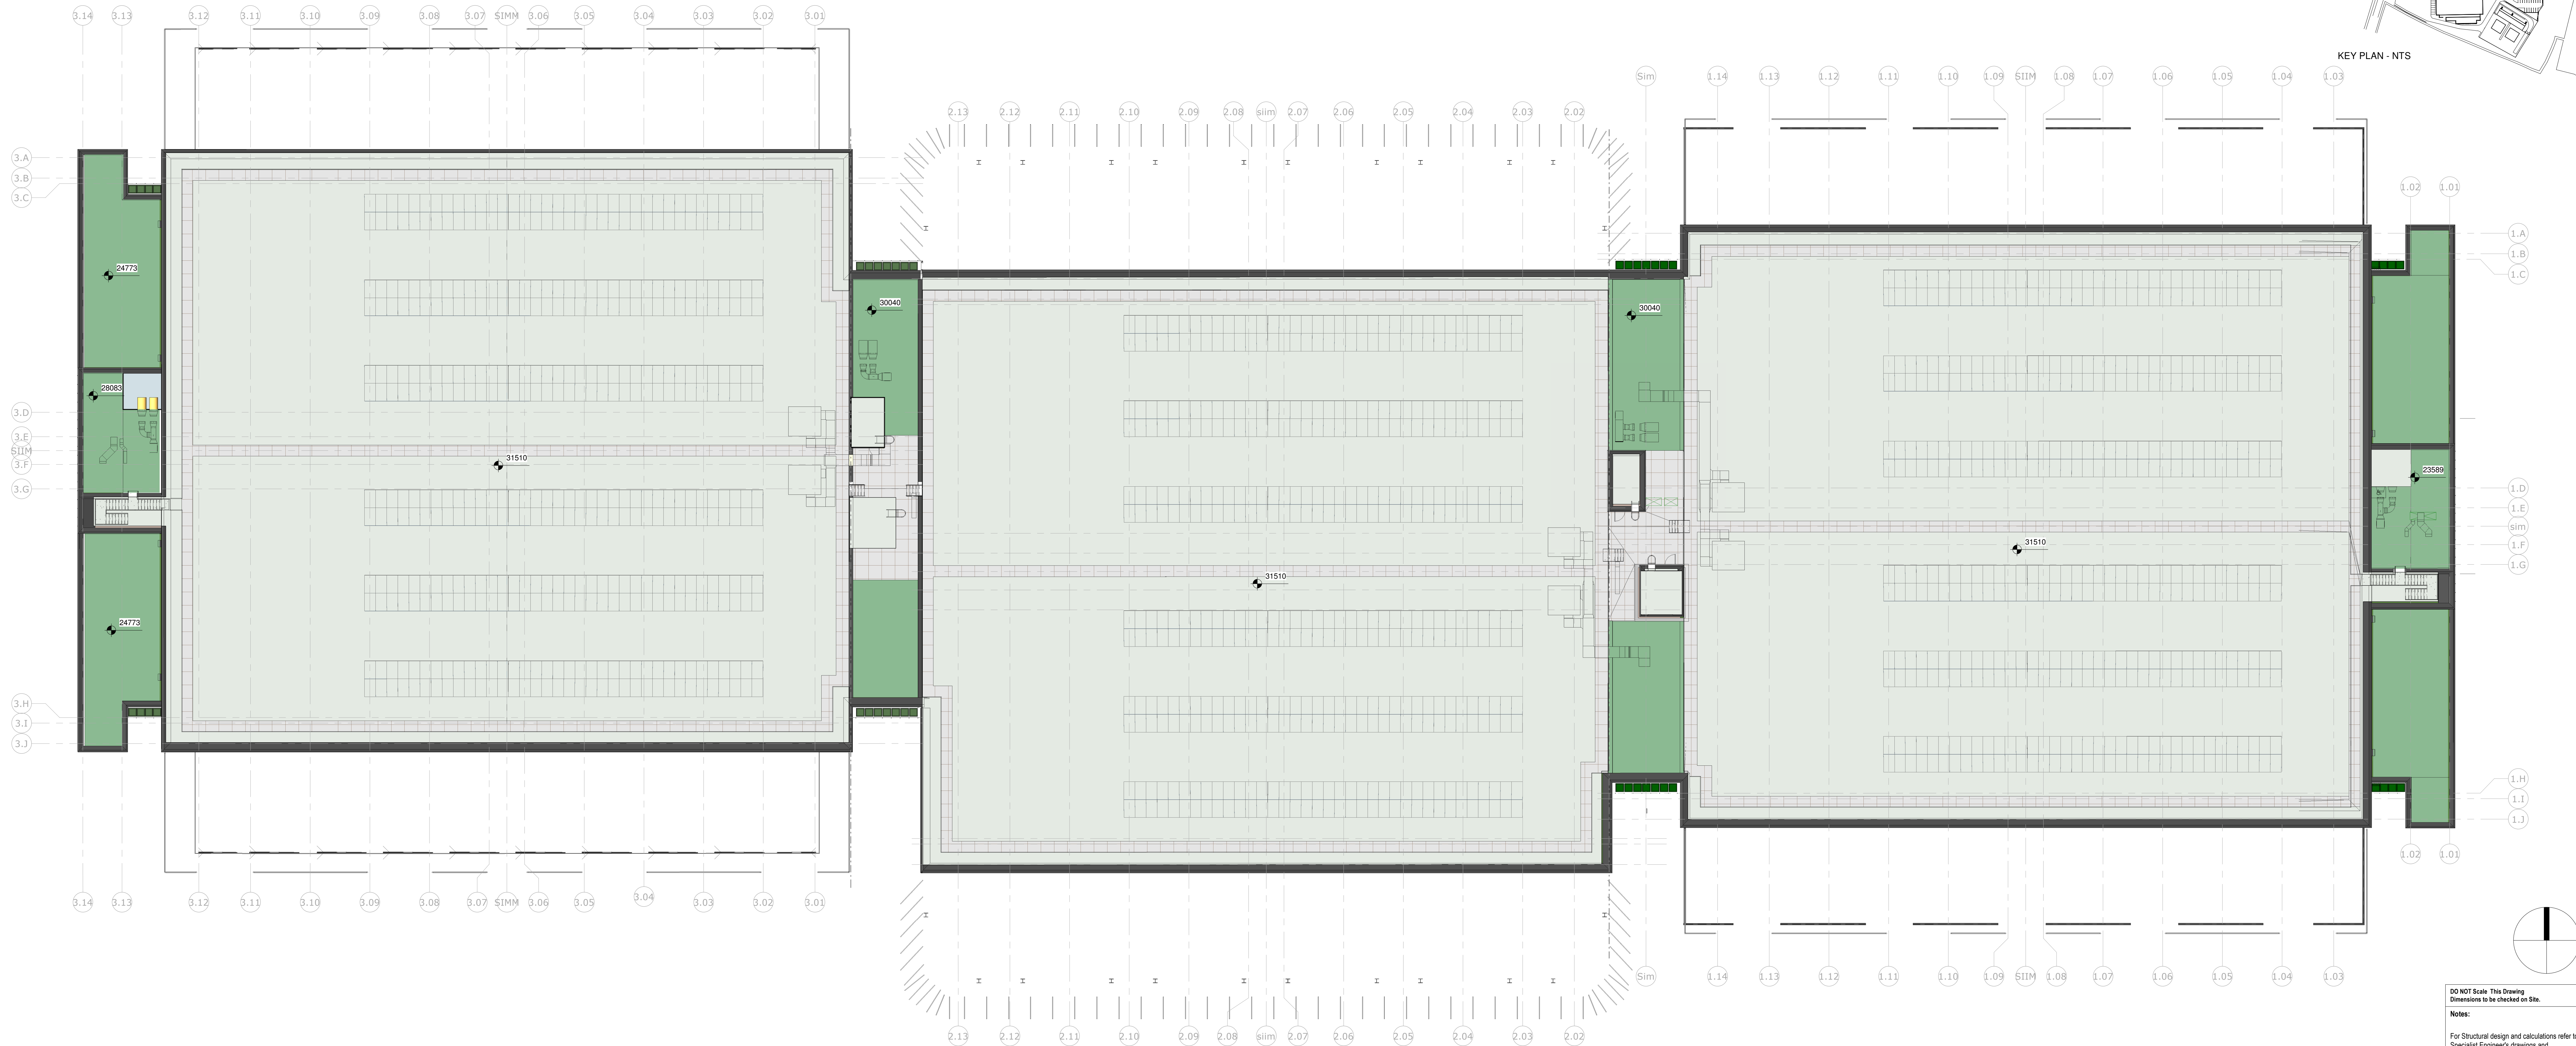


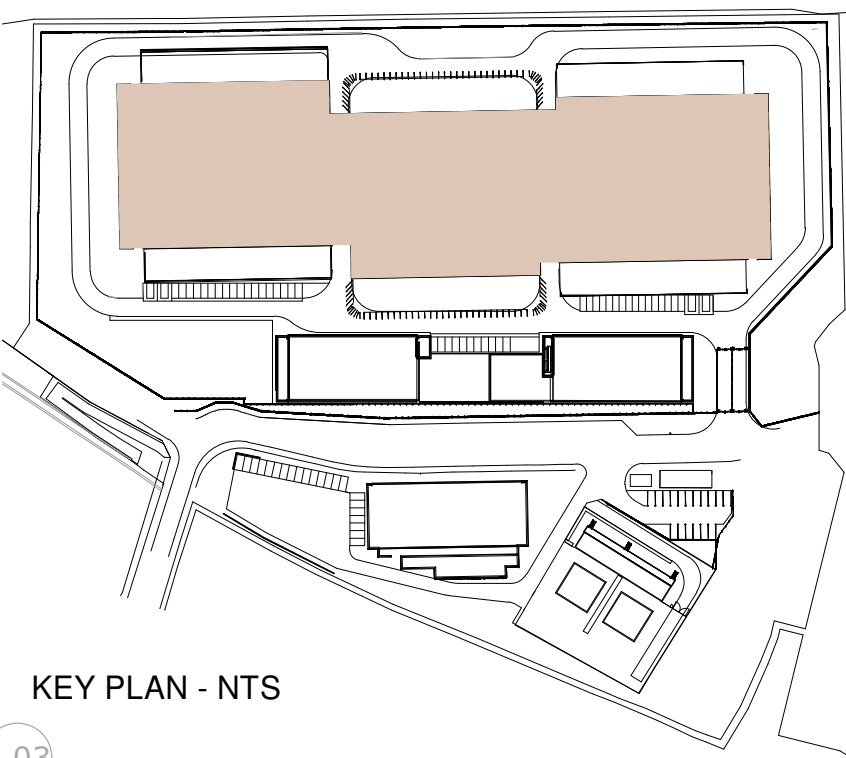


Key:
Green Roof
Brown Roof

DO NOT Scale This Drawing
Dimensions to be checked on site.
Notes:
For Structural design and calculations refer to
Specialist Engineer's drawings and
documentation.
For Mechanical and Electrical design and
calculations refer to Specialist Engineer's
drawings and documentation.

PP01 05/05/2020 Issued for Planning

Rev	Date	Description	By
1	05/05/2020	Issued for Planning	AW

Client

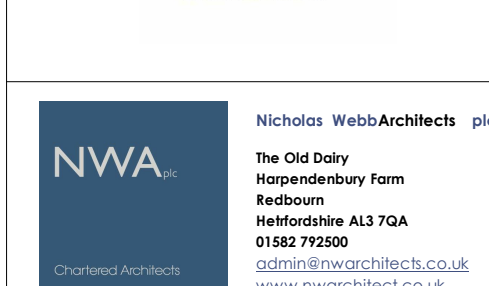

Project
Union Park at Bulls Bridge

Drawing Name
A27 - ROOFS
Top View

Drawn Date: 10/05/20
Drawn By: AW
Scale: 1 : 200 @ A0
Approved By: AW

Drawing
NWA-0471-DC-
ZZ-DR-A-27-060
P01