


Key - Material & Cladding Types


- G - Aluminium Sheet Cladding System (Perforated Metal Panel) / Ss_25_20_50_05
- H - Green Wall Facade System / Ss_45_40_95_54

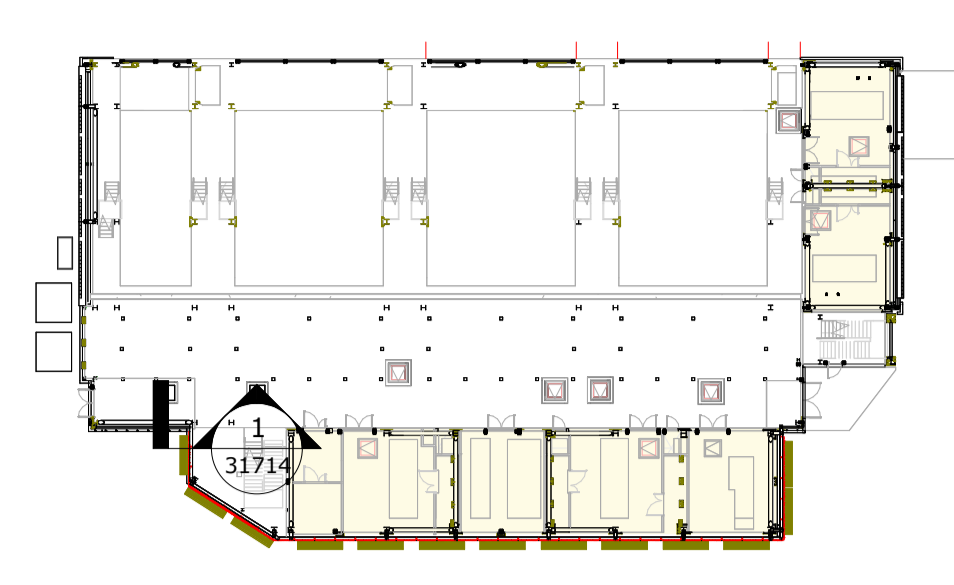


Key:

- Thermally insulated spaces only


4 Key Plan - Cladding Base Details 01
1 : 500

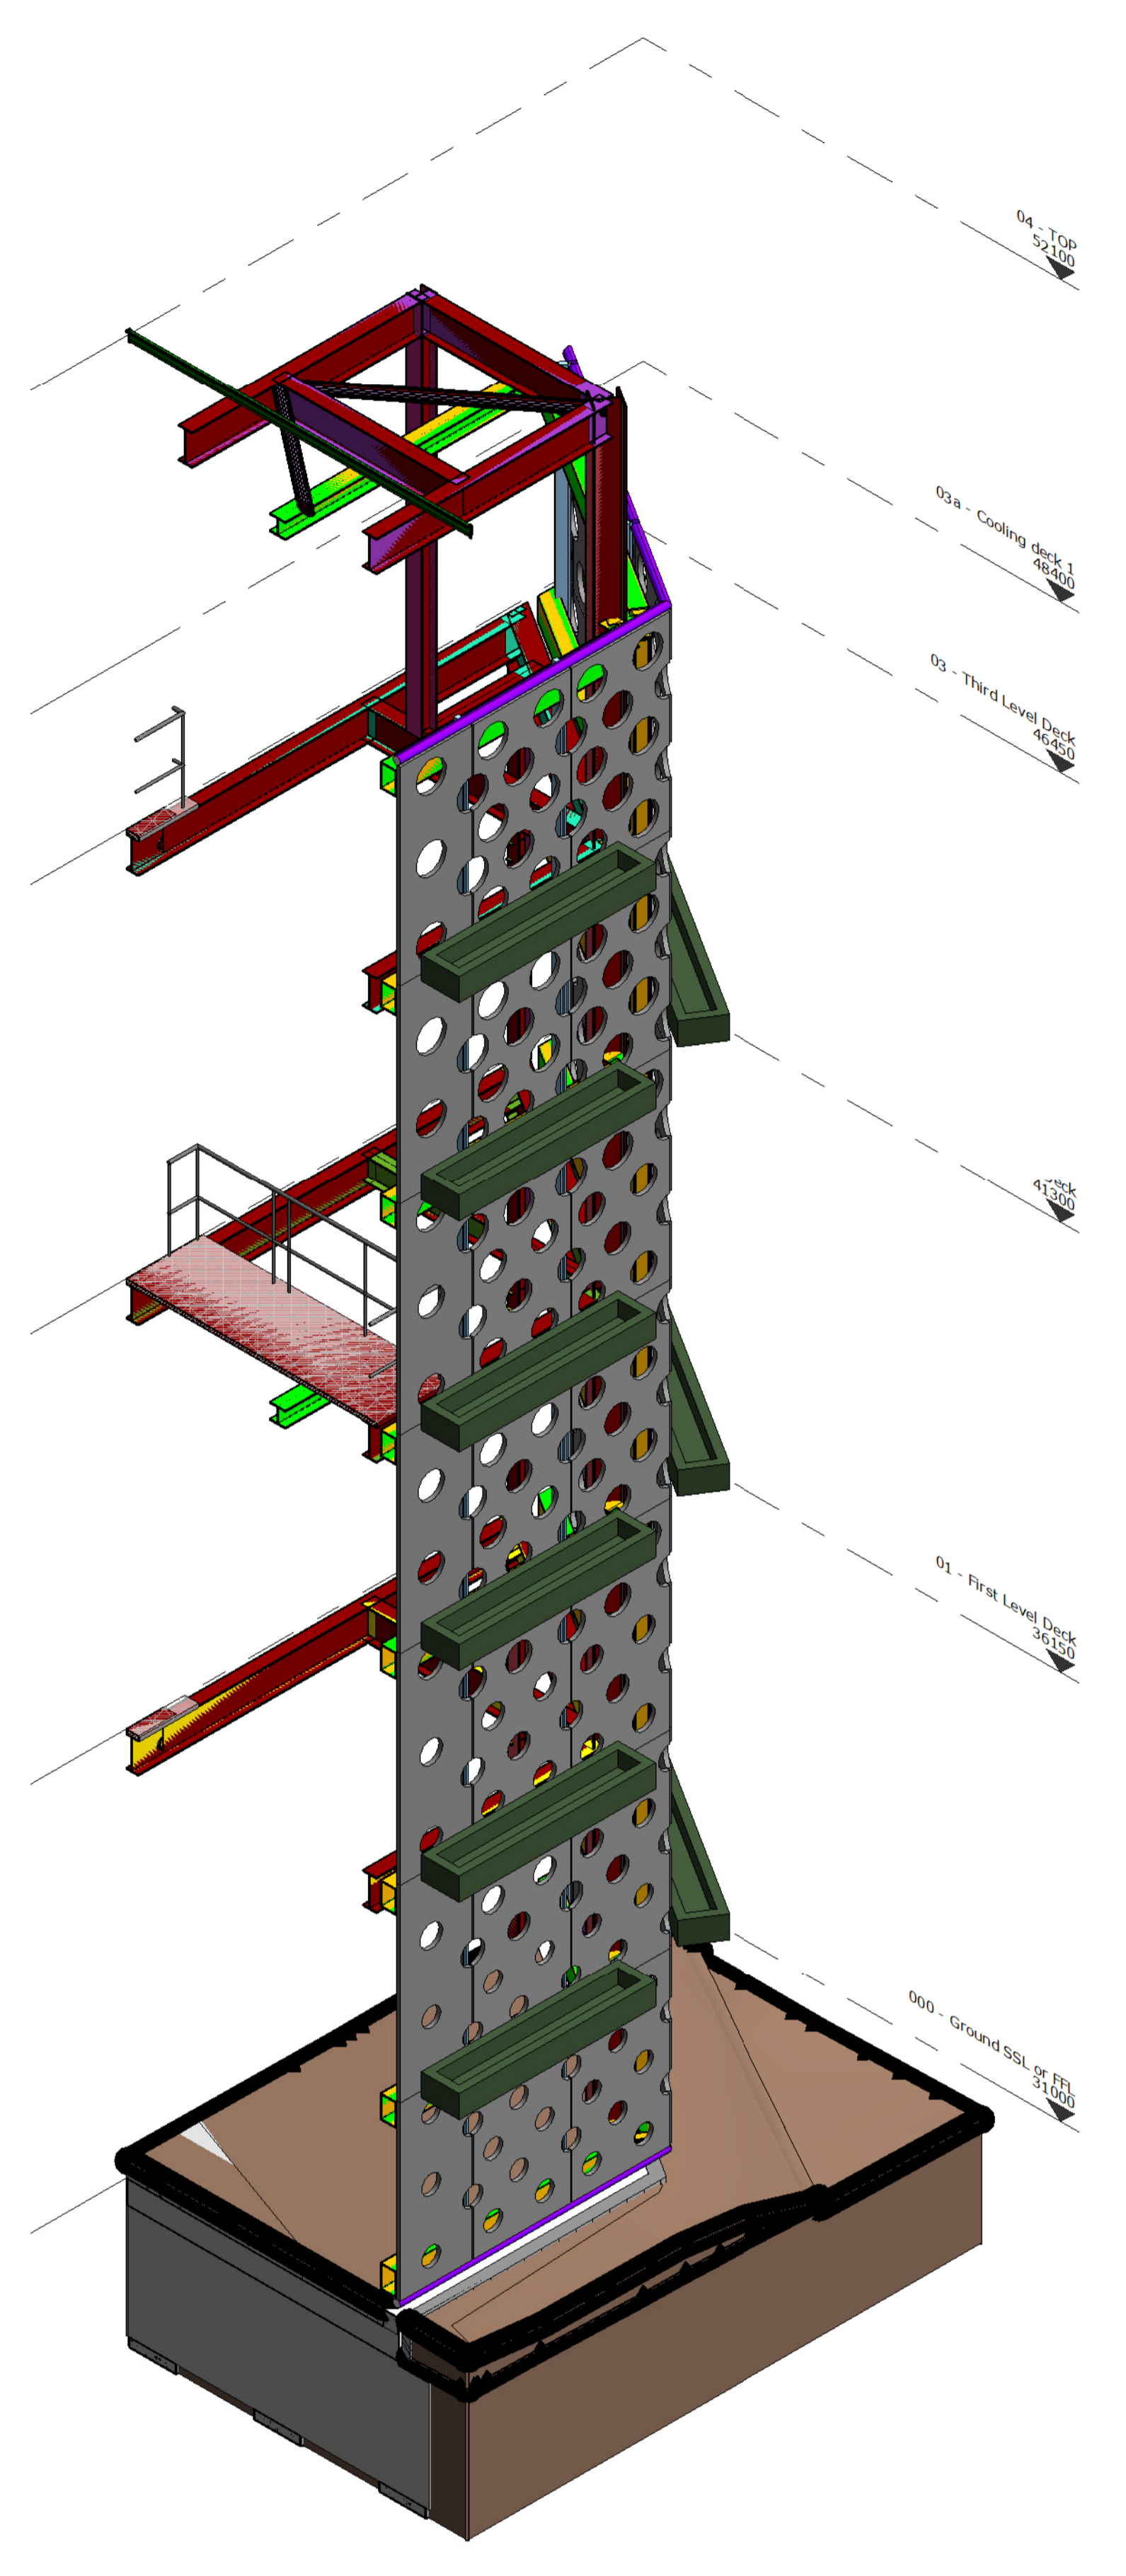

3 3D_H G

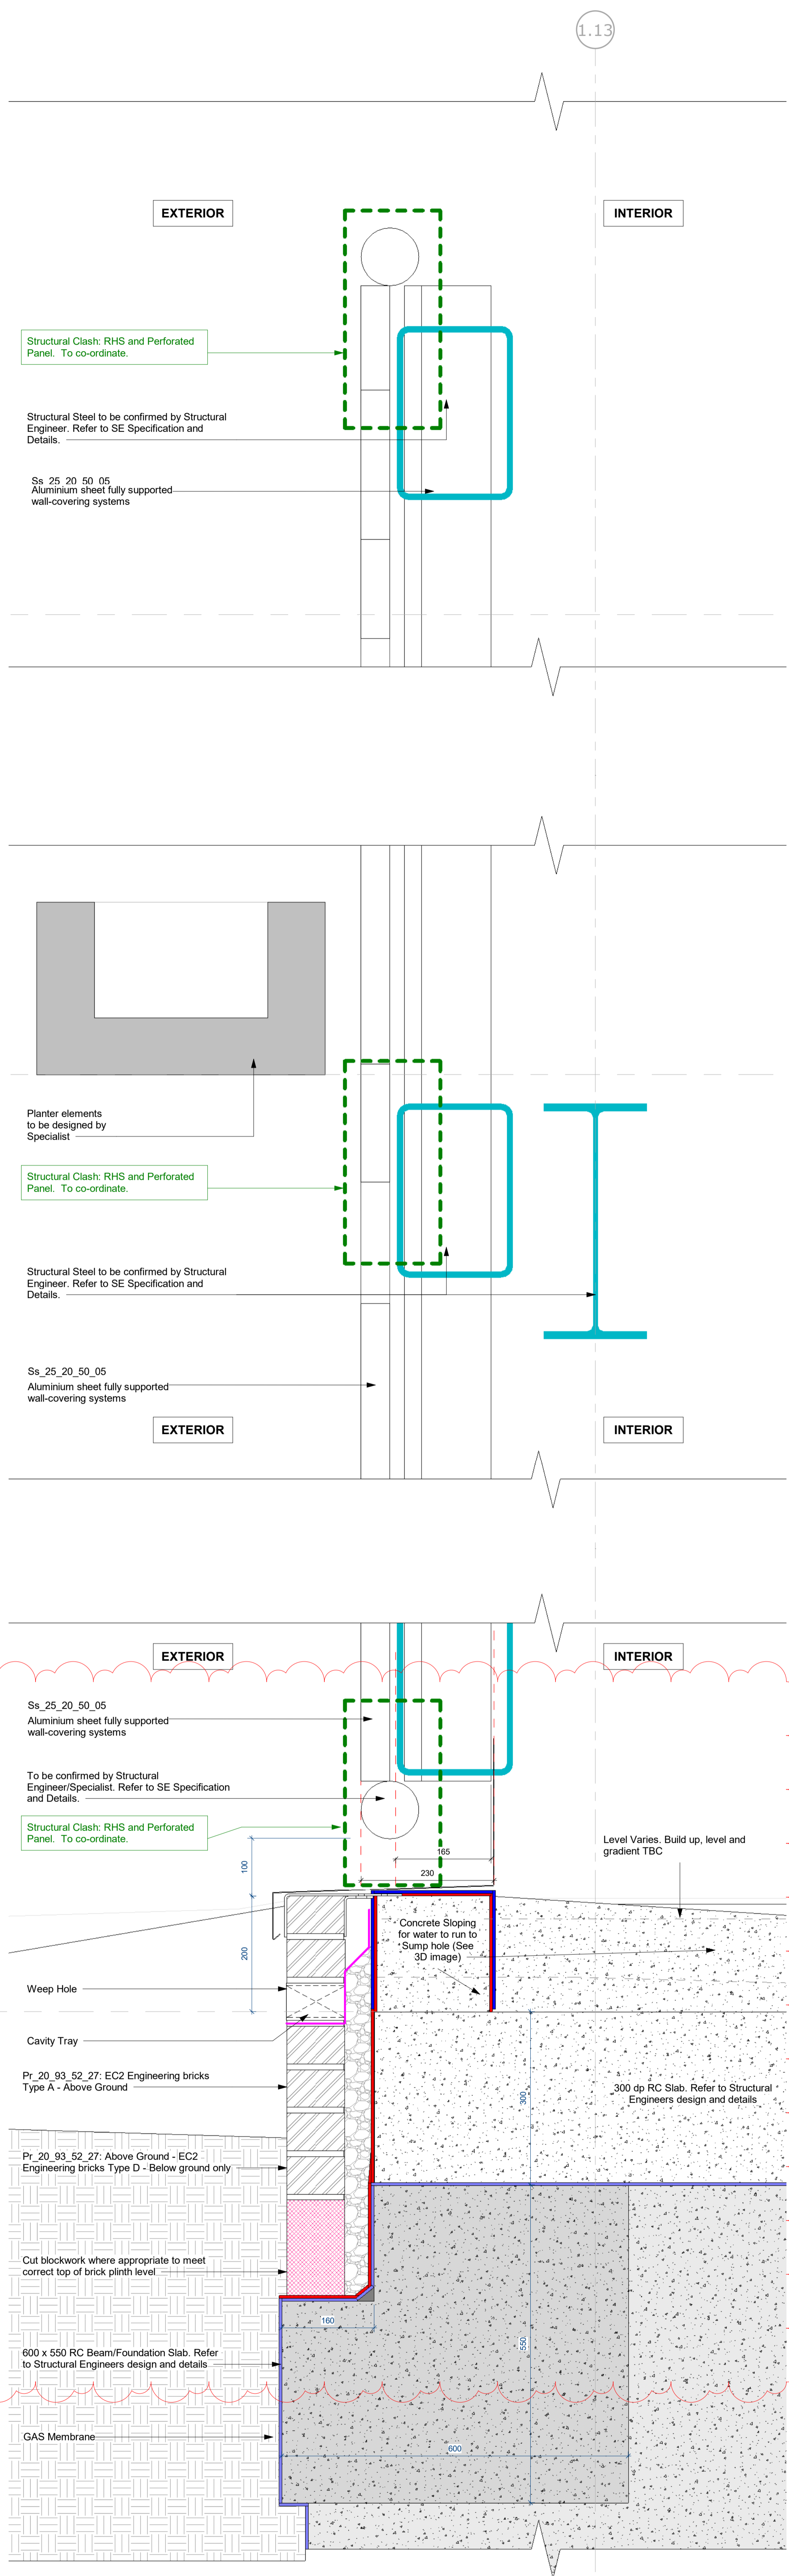

1 External Wall Type G and H - 02
1 : 5

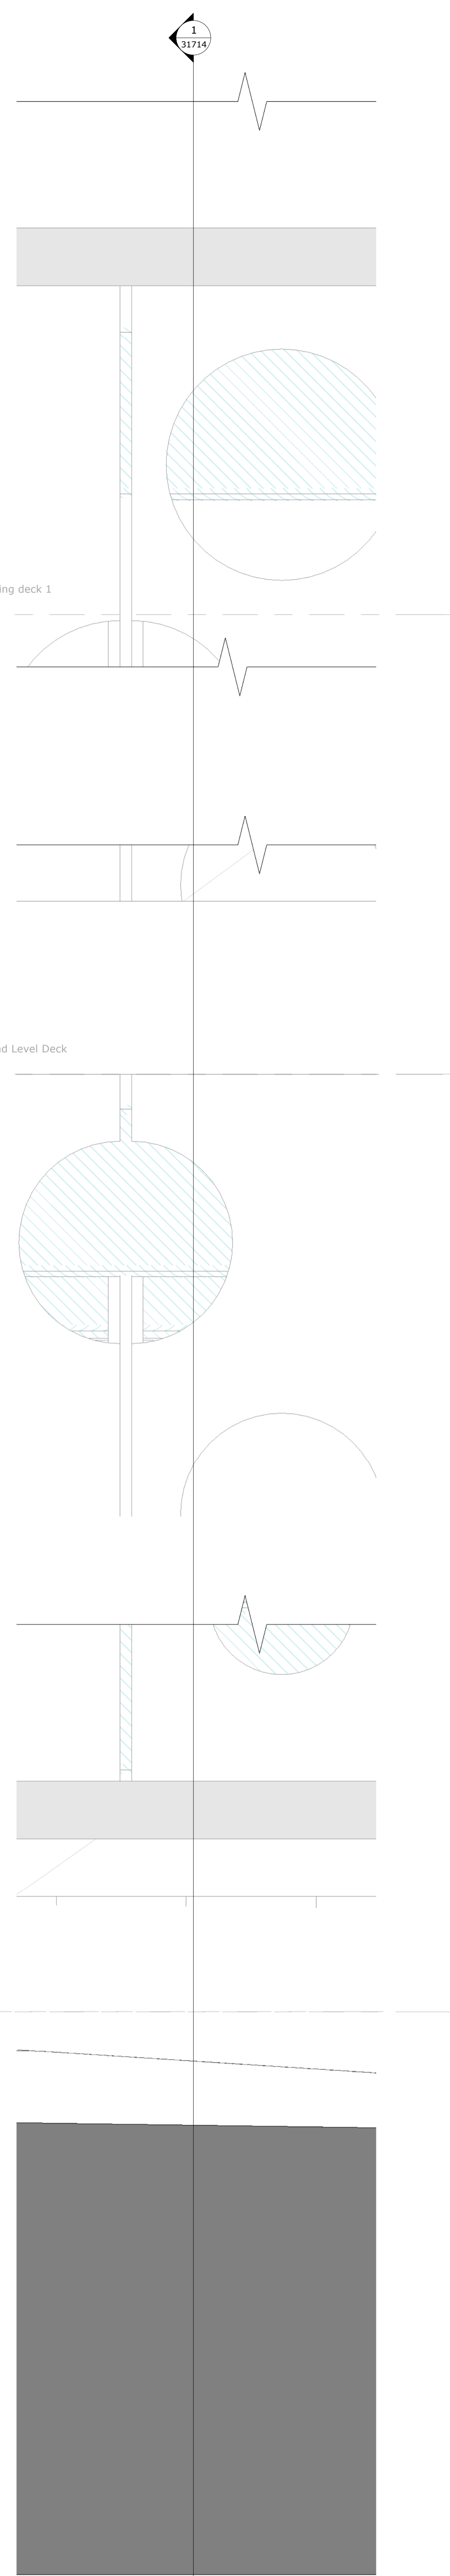

2 31944 - Ext Wall Type A2 - Elevation - Callout 1
1 : 5

<p>Key: Structural Engineer Co-Ordination</p> <ul style="list-style-type: none"> Missing Structural Elements. Further Co-ordination required. Clashing Elements requiring further co-ordination 	<p>Key: Steel elements</p> <ul style="list-style-type: none"> Section cut through Steel Steel elements in background 	<p>Key: Membranes</p> <ul style="list-style-type: none"> Gas Membranes DPM Cavity Tray Vapour Control Layer 	<p>Note:</p> <p>All Structural elements are indicative. All Structural elements, junctions and fixings are to be read in conjunction with Structural Engineers drawings, details and specification. Please refer to Structural Engineer's drawings and details.</p>
--	---	--	--

DO NOT Scale This Drawing
Dimensions to be checked on Site.

Notes:

For Structural design and calculations refer to Specialist Engineer's drawings and documentation.

For Mechanical and Electrical design and calculations refer to Specialist Engineer's drawings and documentation.

This drawing shall be read in conjunction with any relevant Architectural, Structural, Mechanical, Electrical, Civil, Public Health, Fire and Security drawings and other documents.

<p>STAGE 5</p> <p>SWEET PROJECTS</p> <p>ON BEHALF OF ARK</p> <p>Union Park at Bulls Bridge</p> <p>Project: A31 - EXTERNAL WALL COMPLETION Cladding Elevation Detail 04 - H G</p> <p>Drawn By: MMS23 Checked By: JJC Date: As Indicated @ A0 Approved By: WJF</p> <p>Project: NWA-0472-ECC-ZZ-DR-A-31714SP</p>	<p>Revision:</p> <table border="1"> <tr> <th>Rev</th> <th>Date</th> <th>Description</th> </tr> <tr> <td>001</td> <td>16/02/2025</td> <td>Issued for Construction</td> </tr> <tr> <td>002</td> <td>16/02/2025</td> <td>Stage 5</td> </tr> </table>	Rev	Date	Description	001	16/02/2025	Issued for Construction	002	16/02/2025	Stage 5
Rev	Date	Description								
001	16/02/2025	Issued for Construction								
002	16/02/2025	Stage 5								

PERFORATED 02 WITH PLANTERS only

H: Green Wall
G: Alum. Sheet