
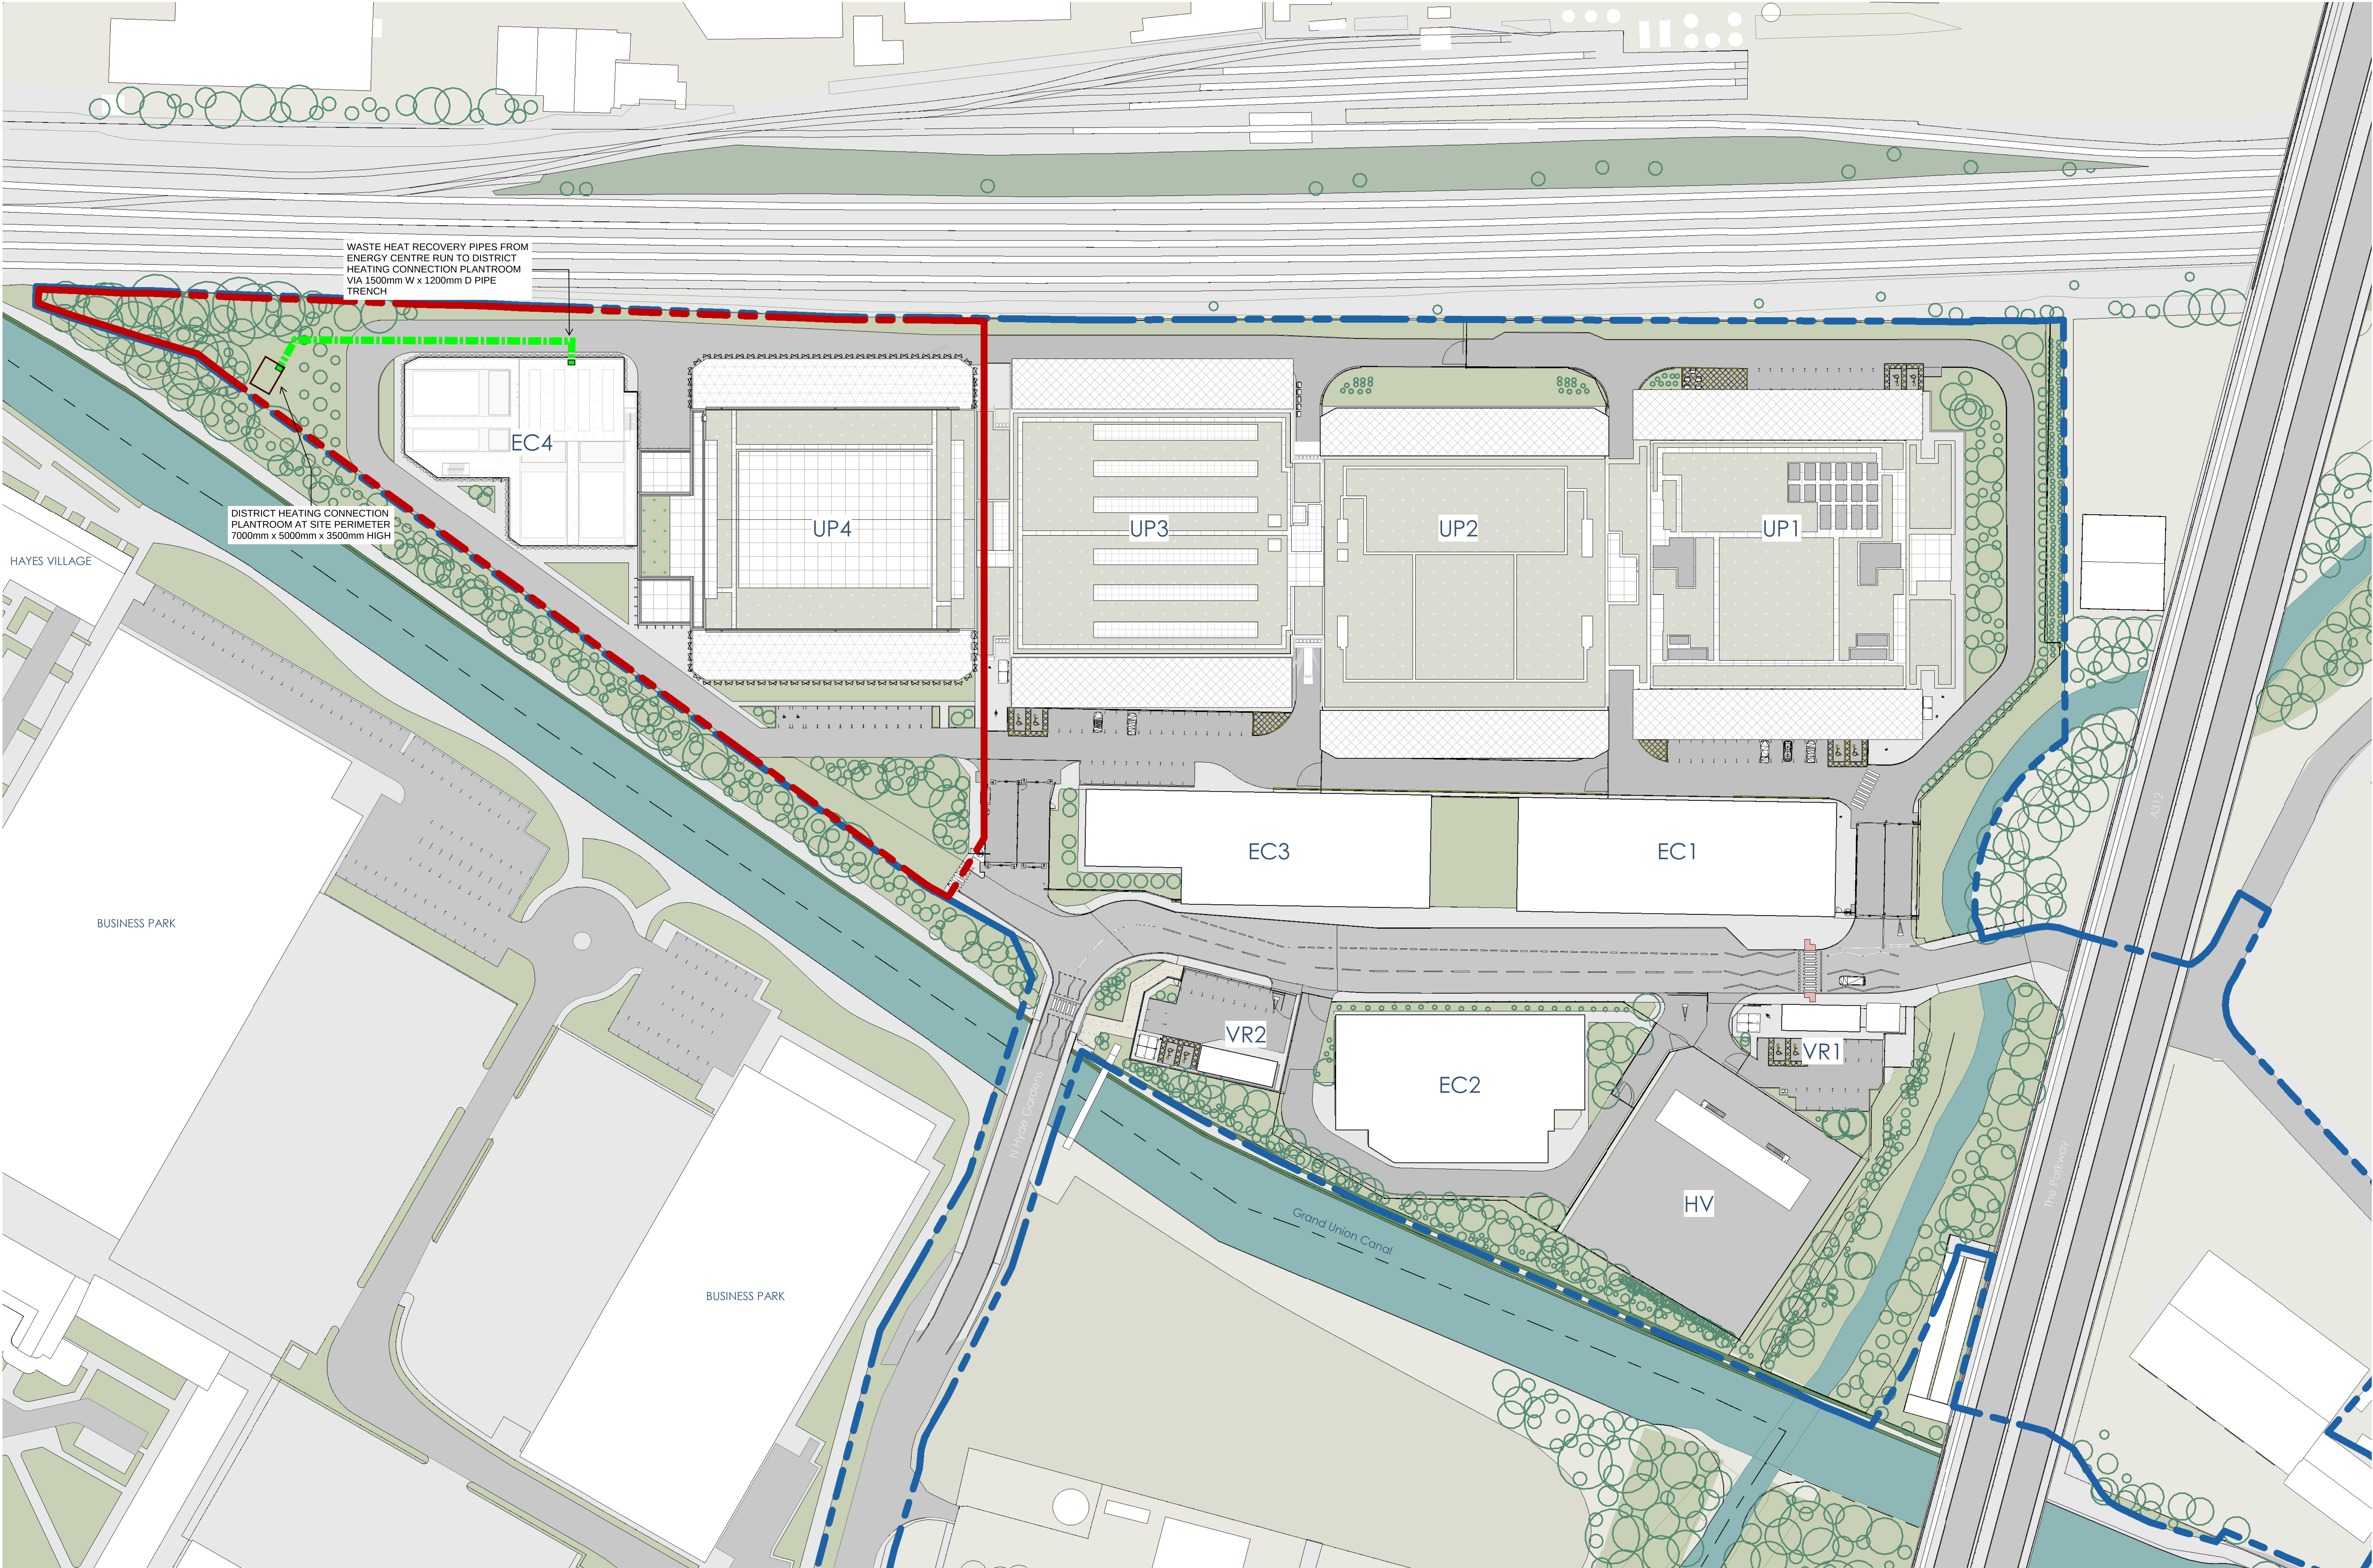


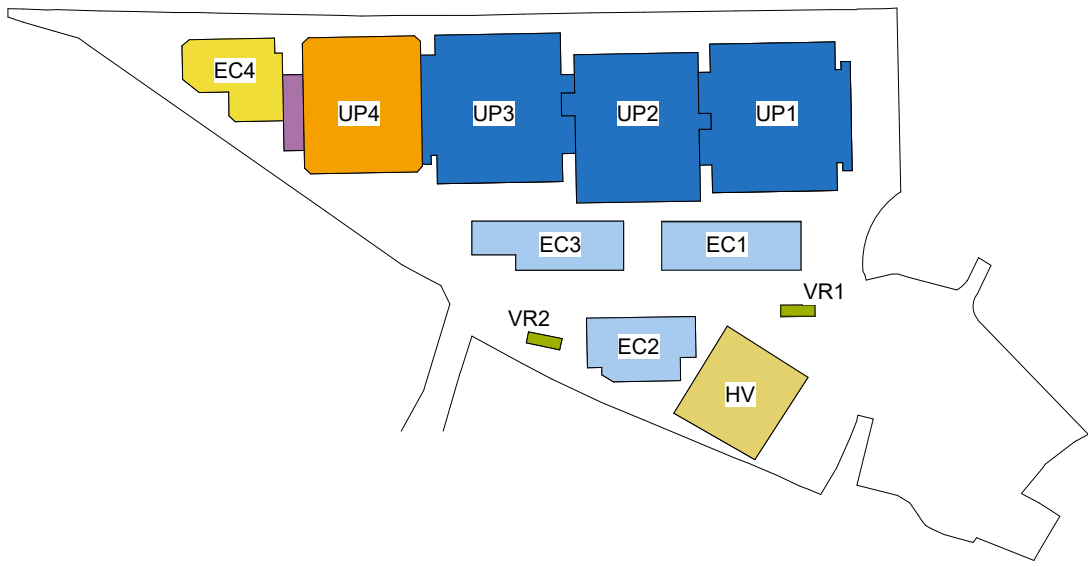


P 05	20/12/2023	Issued for draft pre-app 2	NWA
P 04	20/12/2023	Updated layout 1	NWA
P 03	20/11/2023	Updated layout 1	NWA
P 02	20/08/2023	Issued for Stage 1	NWA
P 01	28/07/2023	Pre-Application 1	NWA

	Date	Description	By
--	------	-------------	----

Planning

Client

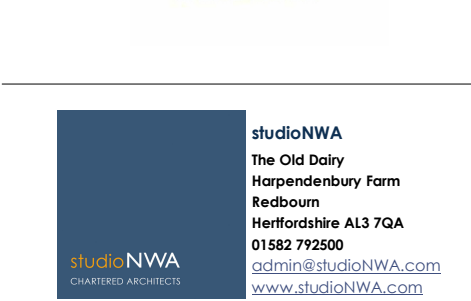

Project: Union Park at Bulls Bridge

Drawing Name:

A03 - PLANNING
B4 Site Context Plan

DO NOT SCALE THIS DRAWING
Dimensions to be checked on Site.

Project No: 0474	Drawn By: JKS	Approved By: CM
Plot Date: 20/12/2023	Scale: 1:5000 A0	
Drawing No:		Rev:
NWA-0474-UP4-00-DR-A-030500	P05	