



1 Section at no. 48  
1 : 100

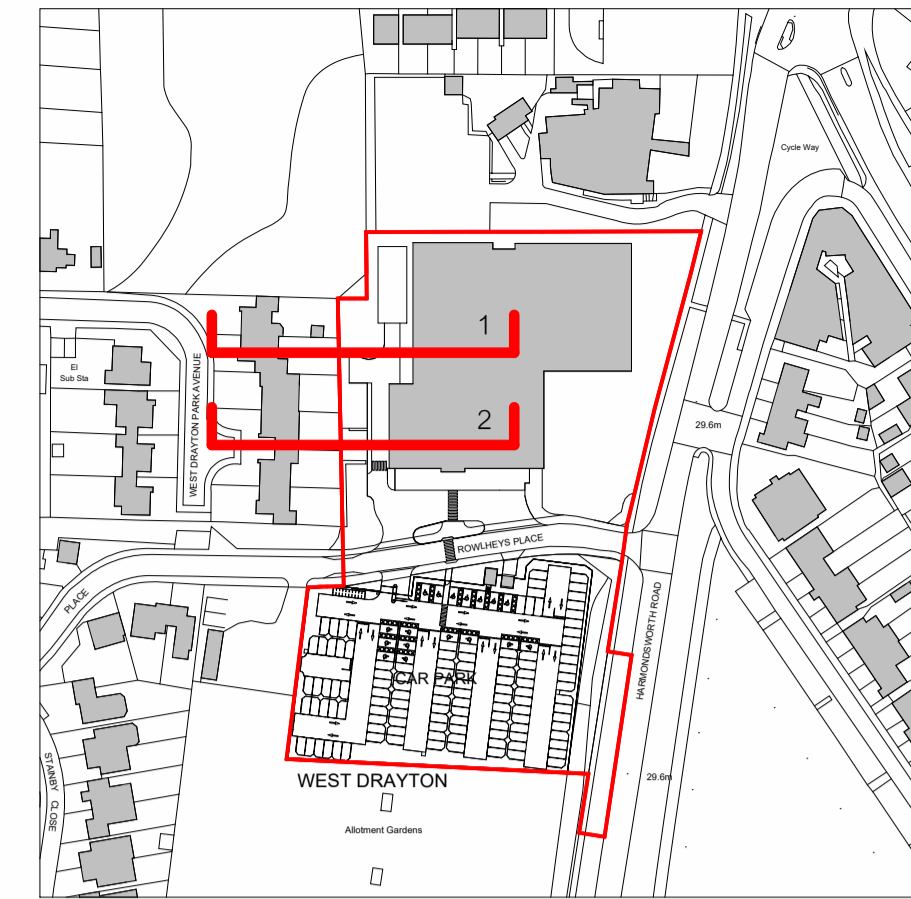

Note  
Levels shown are based on topographical survey data. Levels within neighbours' garden shown indicatively.

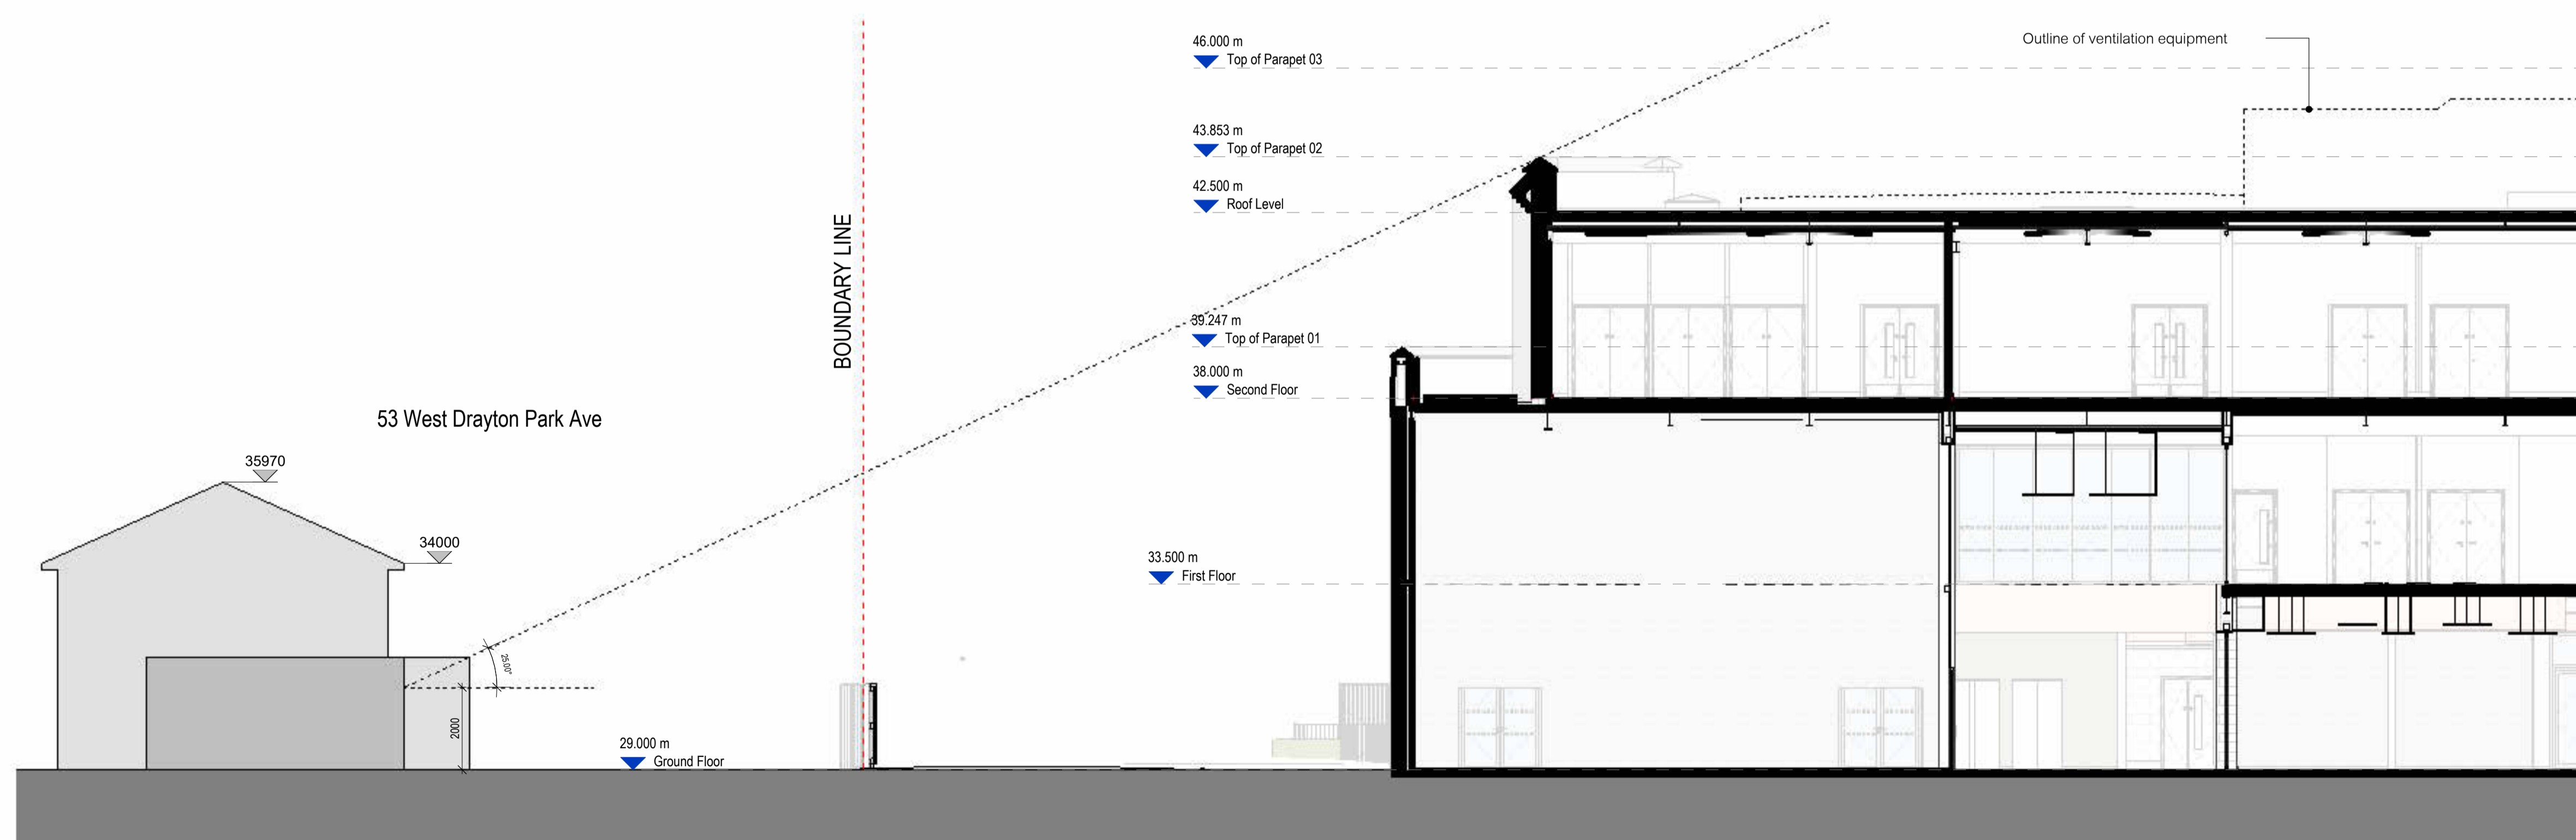

2 Section at no. 53  
1 : 100

Revisions		
Revision A	Issued for NMA	May 2025