

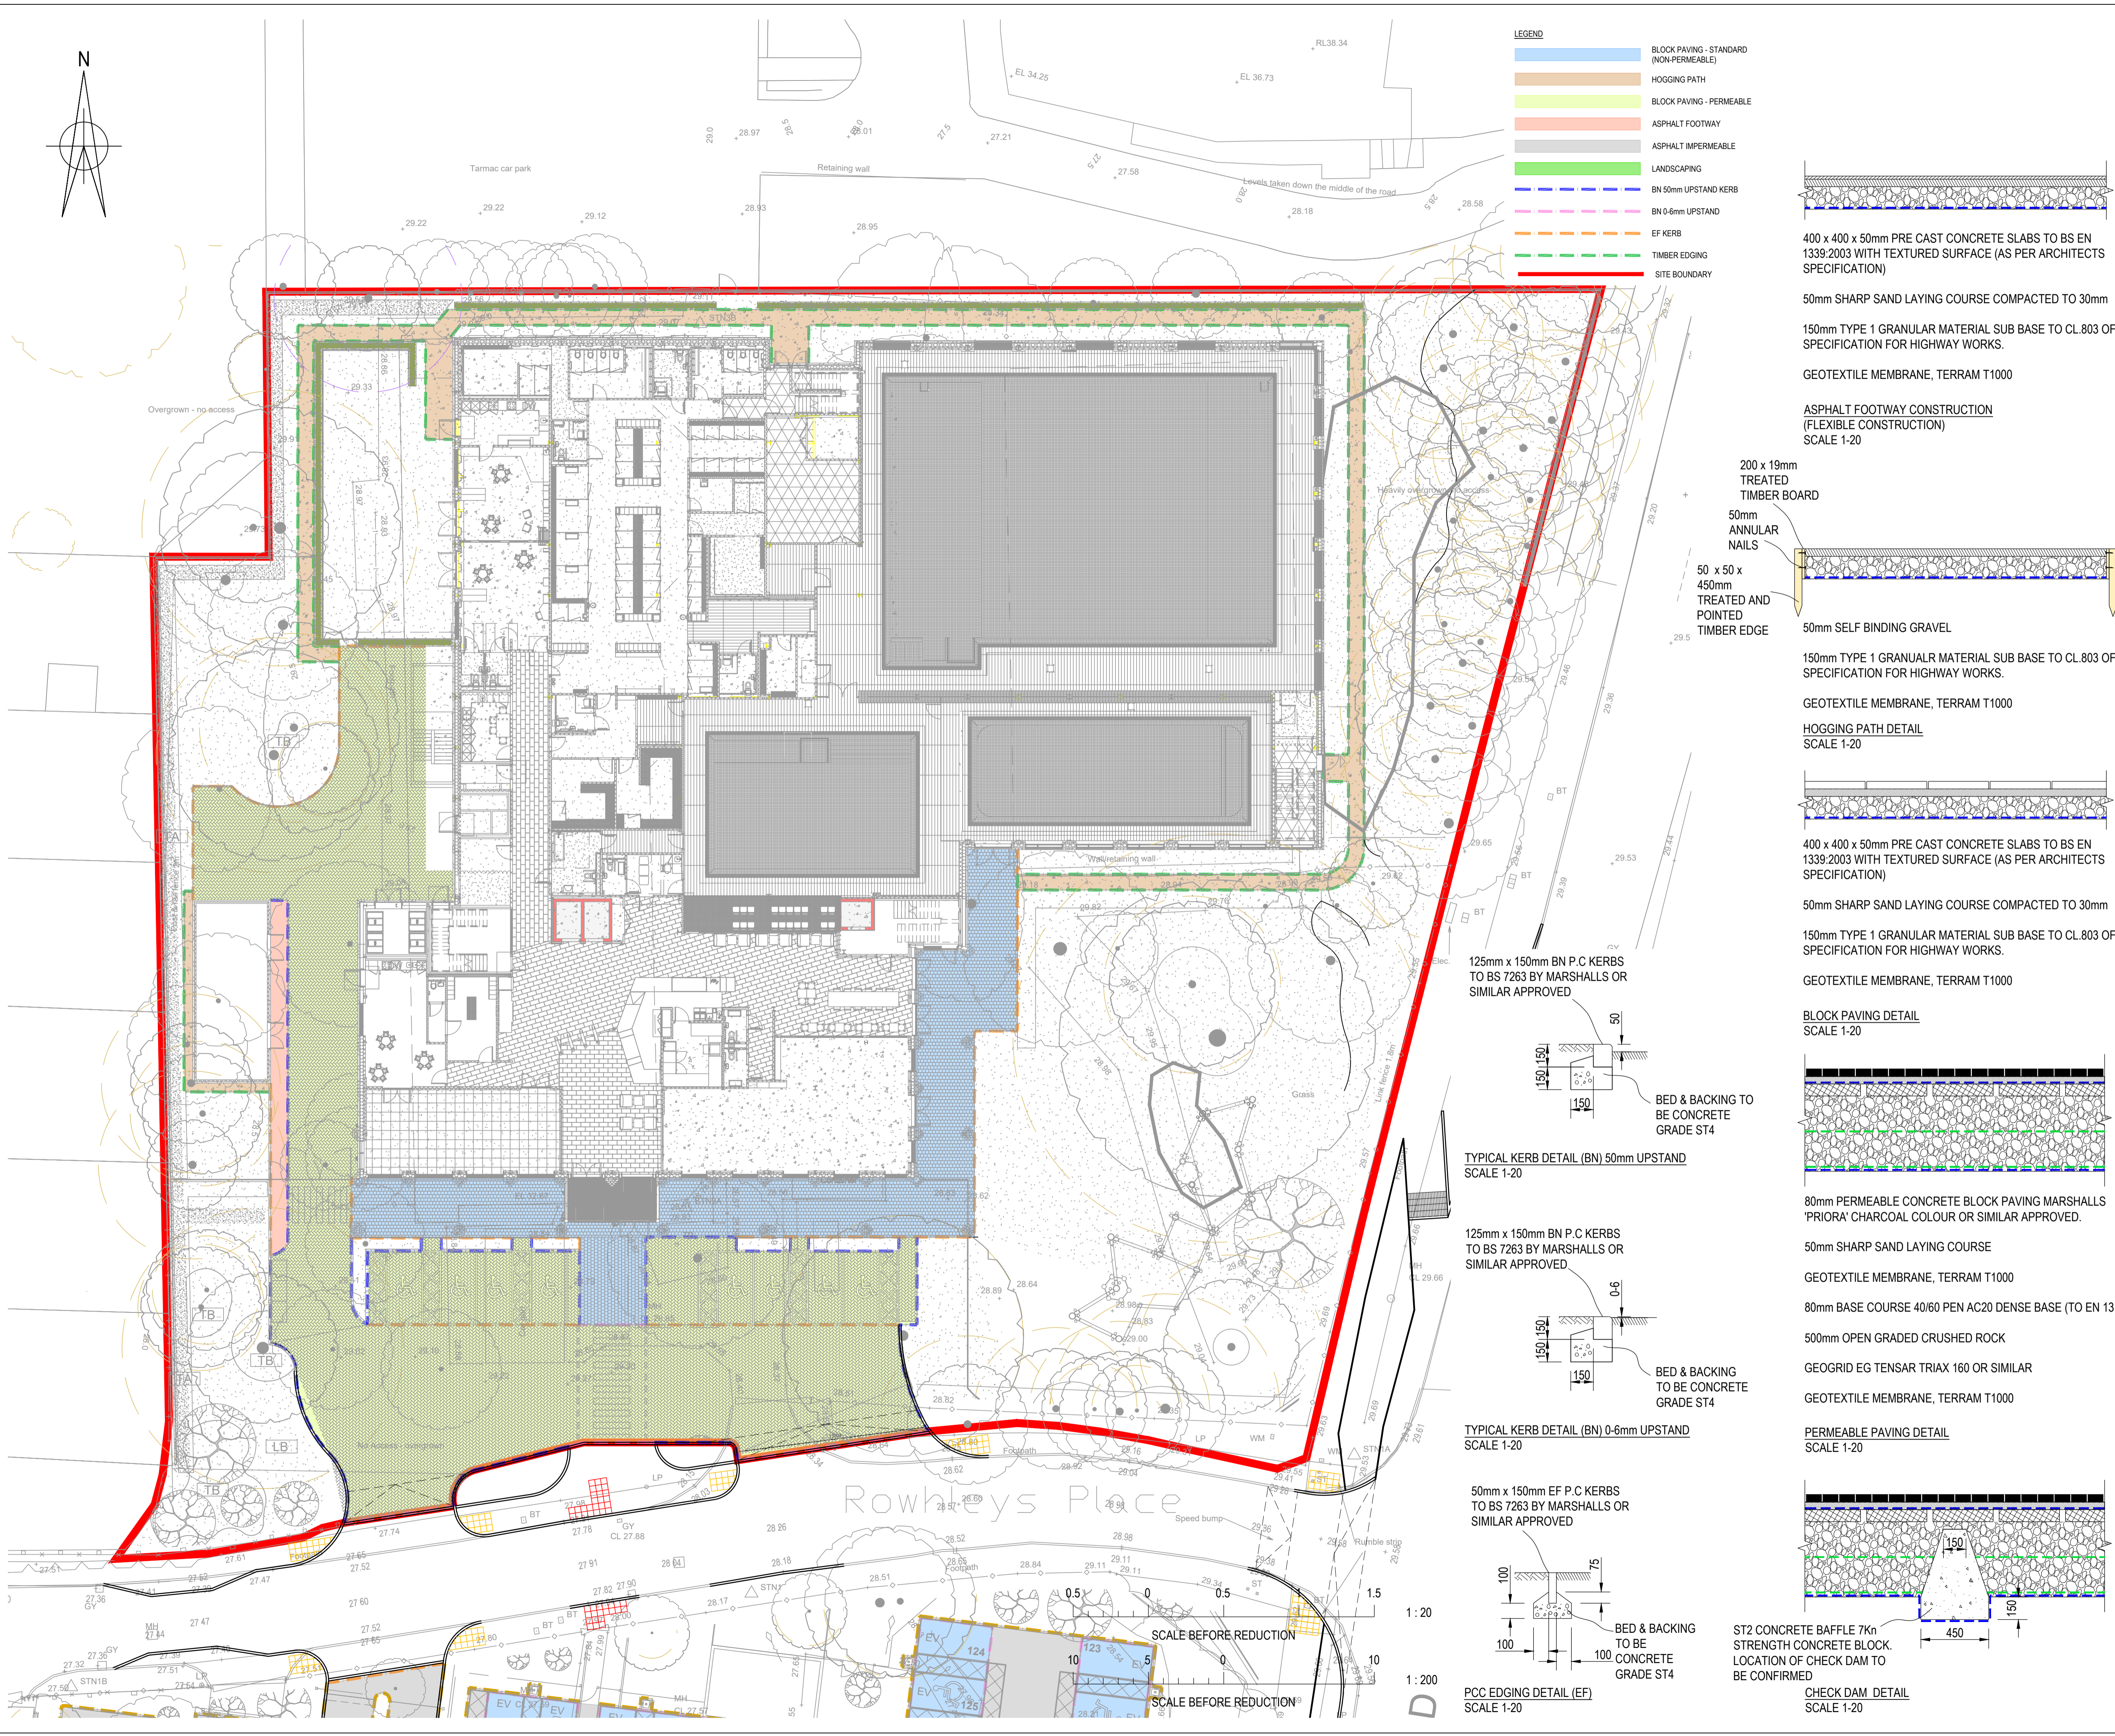
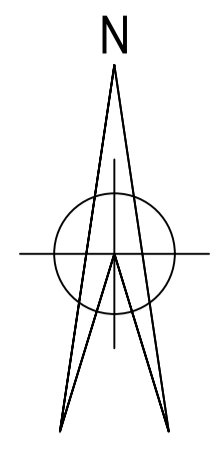
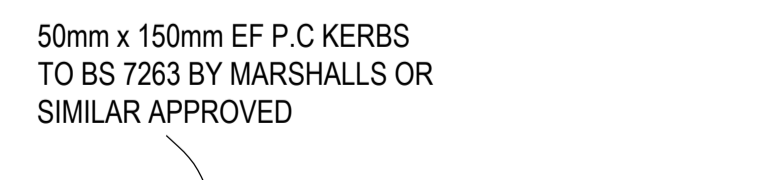
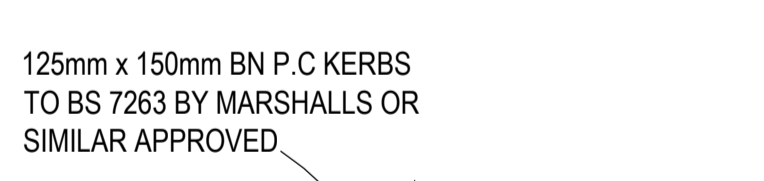
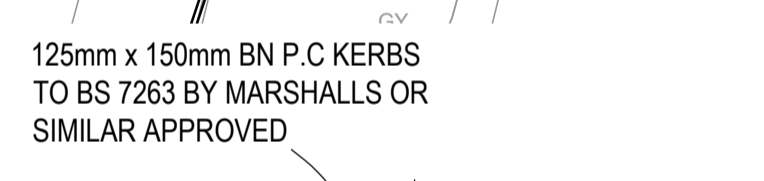
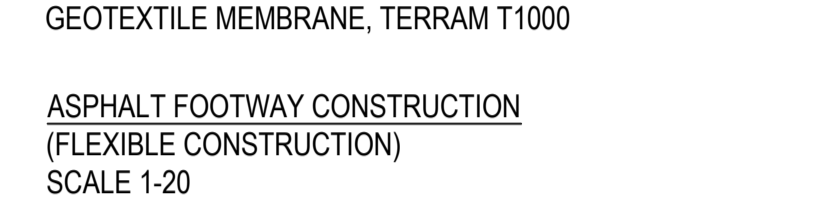
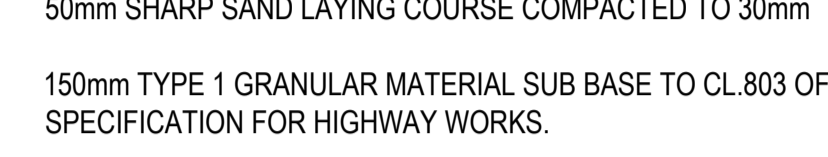


Appendix A Development and Landscaping Plans

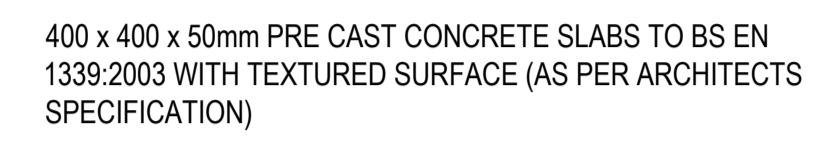

- LEGEND**
- BLOCK PAVING - STANDARD (NON-PERMEABLE)
 - HOGGING PATH
 - BLOCK PAVING - PERMEABLE
 - ASPHALT FOOTWAY
 - ASPHALT IMPERMEABLE
 - LANDSCAPING
 - BN 50mm UPSTAND KERB
 - BN 0-6mm UPSTAND
 - EF KERB
 - TIMBER EDGING
 - SITE BOUNDARY

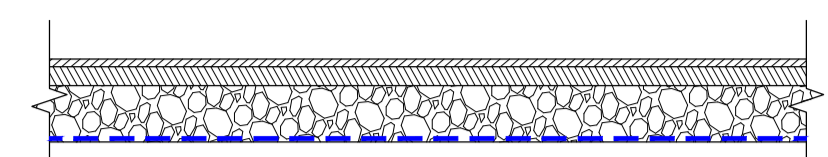

© Buro Happold Limited or its group companies. All Rights reserved. Buro Happold and its group companies assert (unless otherwise agreed in writing) their rights under s.17 of the Copyright, Designs and Patents Act 1988.

DO NOT SCALE THIS DRAWING.

HEALTH AND SAFETY INFORMATION

IN ADDITION TO THE HAZARDS/RISKS NORMALLY ASSOCIATED WITH THE TYPES OF WORK DETAILED ON THIS DRAWING, NOTE THE FOLLOWING CONSTRUCTION:

- EXCAVATION - FALLS, COLLAPSE OF TRENCH, SUPPORTS REQUIRED.
- EXCAVATION - BURIED SERVICES, SERVICE LOCATIONS TO BE IDENTIFIED.
- DRAINAGE - FLOODING, GRAVITY OUTFALL MAINTAINED.
- DRAINAGE - ENTRY TO CONFINED SPACES, APPROPRIATE TRAINING REQUIRED.
- GENERAL - BEING STRUCK BY MOVING VEHICLE/PLANT/VEHICLES, HI VISIBILITY CLOTHING REQUIRED, TRAINED VEHICLE OPERATIVES, PEDESTRIAN SEGREGATION AND/OR APPROPRIATE SIGNAGE.

THE ABOVE RESIDUAL RISKS ARE FOR NON-STANDARD HAZARDS. IT IS ASSUMED THAT A COMPETENT CONTRACTOR FAMILIAR WITH THE CONSTRUCTION OF THIS TYPE OF WORK WILL BE APPOINTED WHO WILL BE AWARE OF THE STANDARD HAZARDS.

NOTES:

- DO NOT SCALE THIS DRAWING. WORK TO FIGURED DIMENSIONS ONLY. ALL DIMENSIONS ARE IN MILLIMETRES (MM) UNLESS NOTED OTHERWISE.
- THIS DRAWING TO BE READ IN CONJUNCTION WITH ALL RELEVANT ARCHITECTS, ENGINEERS AND SPECIALISTS DRAWINGS AND THE SPECIFICATION.
- ALL WORK TO COMPLY WITH THE RELEVANT BRITISH STANDARDS, CODES OF PRACTICE AND THE BUILDING REGULATIONS. ALL PRIVATE DRAINAGE TO BE CONSTRUCTED IN ACCORDANCE WITH BUILDING REGULATIONS.
- ANY DISCREPANCIES BETWEEN ALL WORKING DRAWINGS, SPECIFICATIONS AND SCHEDULES OF ALL DISCIPLINES TO BE IMMEDIATELY NOTIFIED TO BURO HAPPOLD FOR CLARIFICATION/CORRECTION PRIOR TO CONSTRUCTION.

P02 DETAILED DESIGN ISSUE	20/05/2022	JT	JT	JT
P01 INITIAL ISSUE	18/03/2022	JT	JT	JT
Rev	Description	Date	Iss'd	Rev'd

RIBA STAGE 4

Project Stage

FOR INFORMATION

Status of Drawing

BURO HAPPOLD

17 Newman Street London W1T 1PD UK

Tel: +44 (0)20 7927 9700 Fax: +44 (0)20 787 4145 Email: 052504@burohappold.com Web: www.burohappold.com

Client: **BUCKINGHAM GROUP CONTRACTING LIMITED**

Architect: **HUNTERS**

Project: **HILLINGDON LEISURE CENTRE**

Disc Title: **KERBS, FOOTWAYS AND PAVED AREAS**

Job No: **0052504** Scale: **A1**

AS SHOWN

Drawn/Designed By: **J TWORT** Checked By: **J TWORT** Approved By: **J TWORT**

Revision No. **WDLB-BH-XX-XX-D-C-0005**

Appendix B Site and Validation Photographs

Appendix B.1 Site Clearance and Preparation Works





