
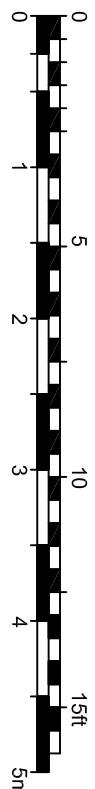


General Notes

© ABAY ARCHITECTURE RIBA

All dimensions and levels to be checked on site and any discrepancies to be reported to the architect before construction.

Written dimensions to be taken in preference to scaled dimensions.

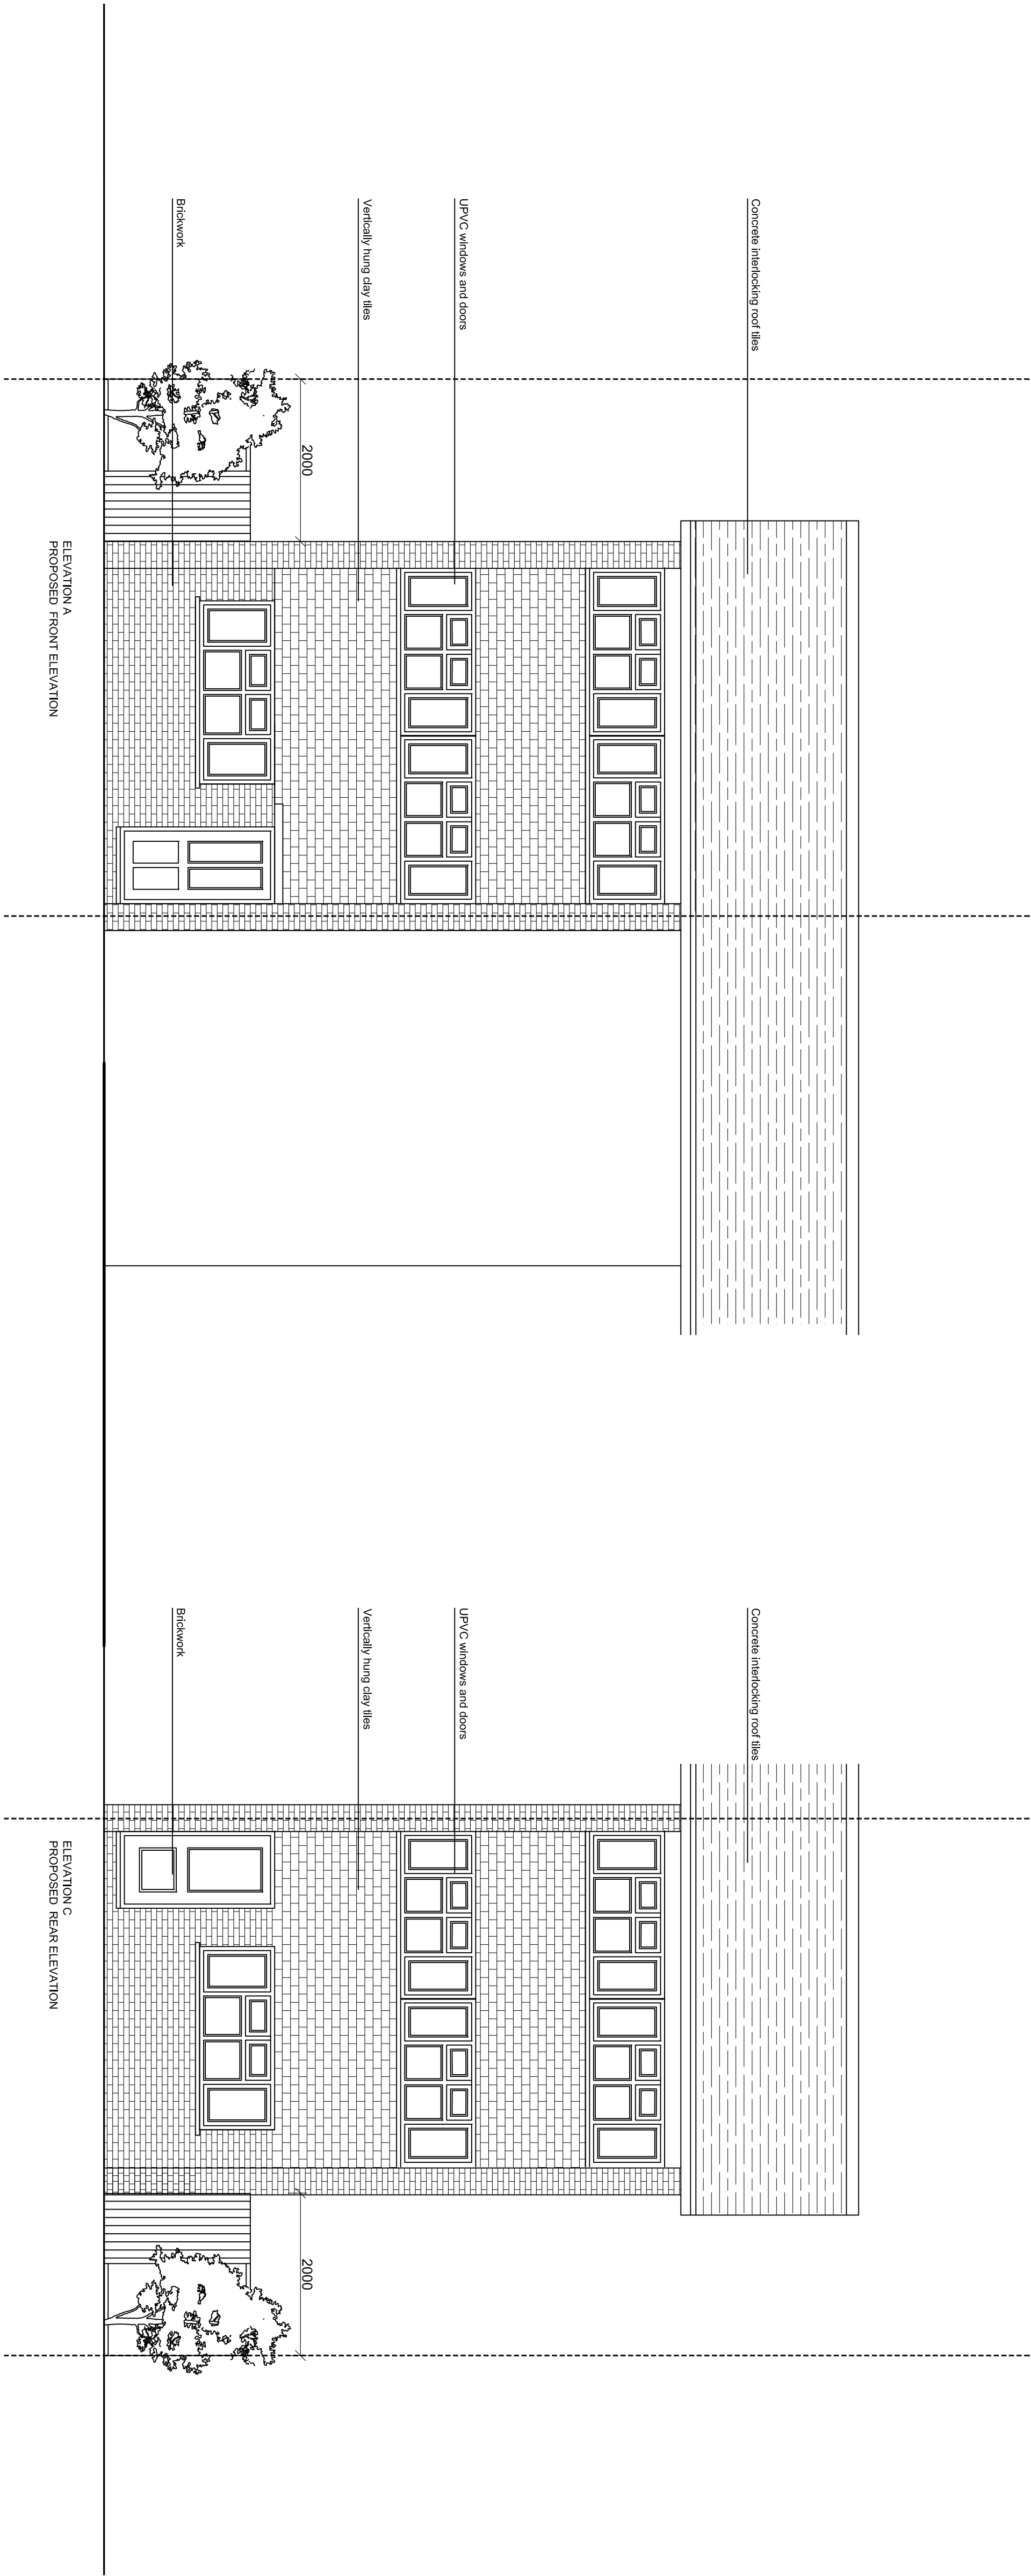

OPTION B

| Rev | Date | Amendment |
|-----|------|-----------|
|-----|------|-----------|

CLIENT

MR SIDHU  
LAND ADJACENT TO 36 COLENDGE WAY  
WEST DRAYTON  
MIDDLESEX  
UB7 9HR

PROJECT

PROPOSED

Elevations

DATE

03.10.22

SCALE

1:50 @ A1

DRAWN

NA

REV

DRAWING NUMBER

1311-P-003

Neha Abayawardana RIBA  
abay.architecture@yahoo.com