


## General Notes

© ABAY ARCHITECTURE RIBA

All dimensions and levels to be checked on site and any discrepancies to be reported to the architect before construction.

Written dimensions to be taken in preference to scaled dimensions.

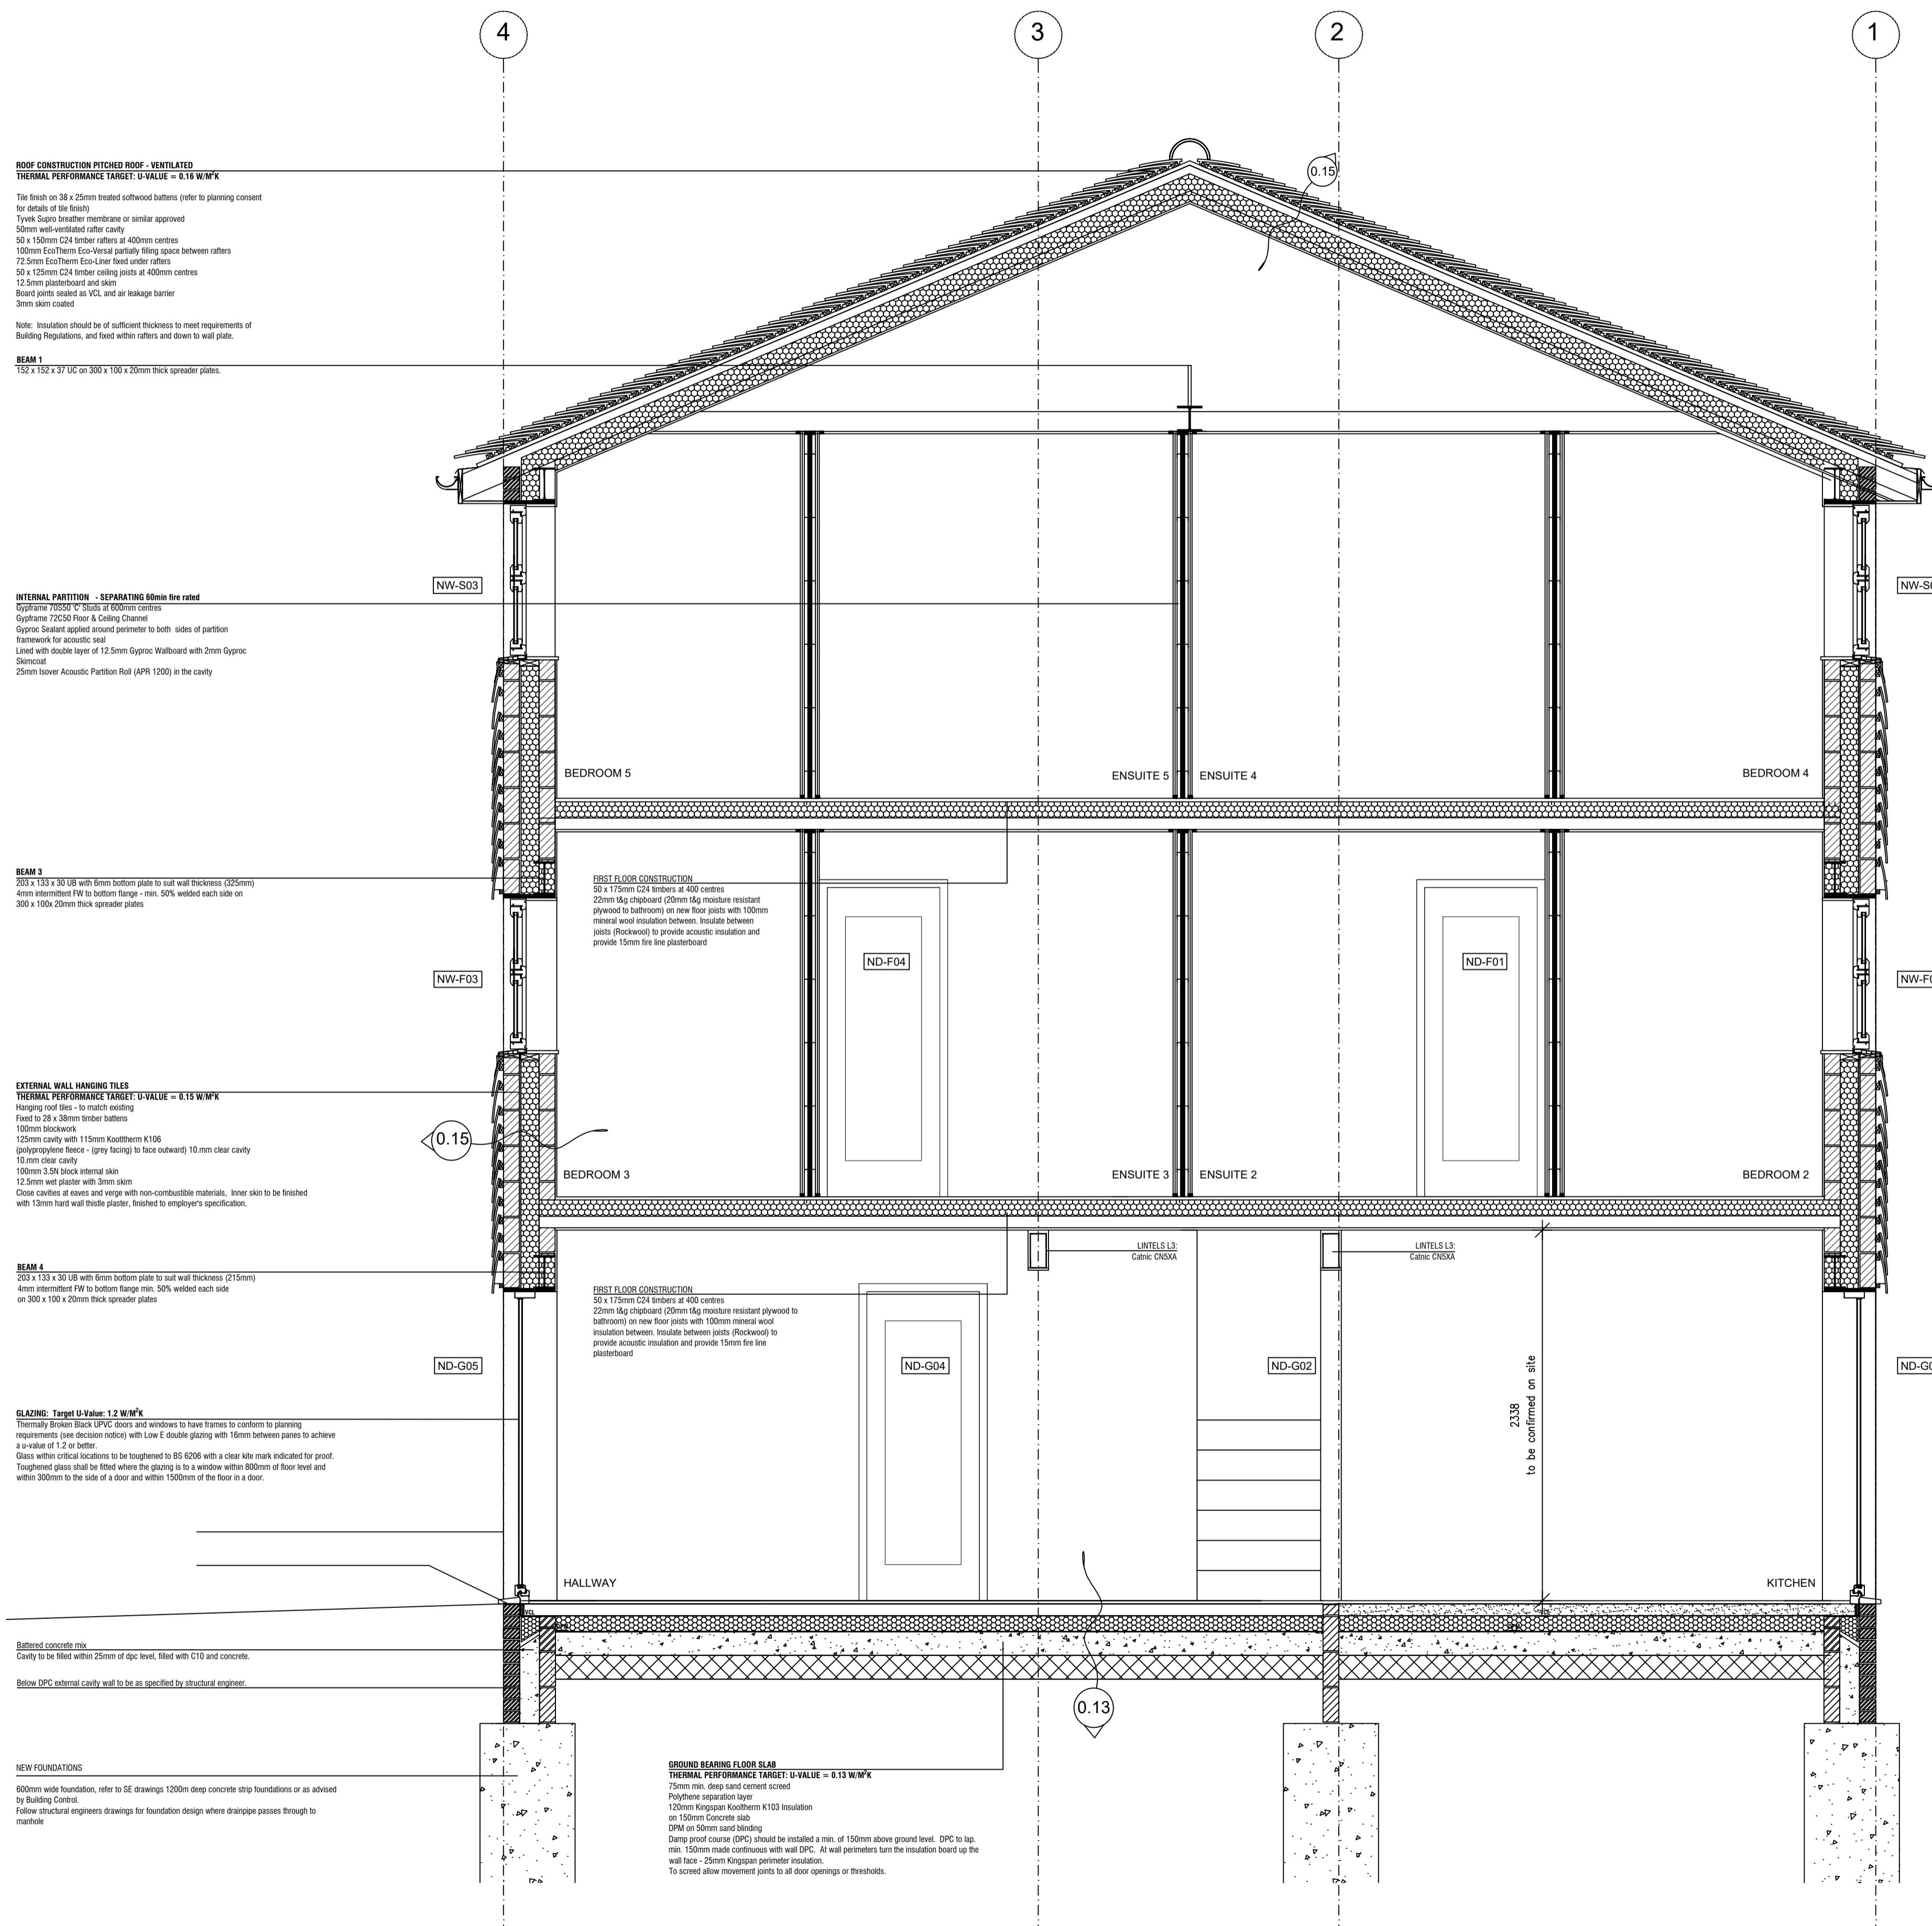

Rev	Date	Amendment
-----	------	-----------

## CLIENT

MR SIDHU  
LAND ADJACENT TO 36 COLERIDGE WAY  
WEST DRAYTON  
MIDDLESEX  
UB7 9HR

# PROJECT

## PROPOSED SECTION AA

DATE

DATE

## SCALE

1:25 @ A1

## DRAWN

NA

RFV

**DRAWING NUMBER**  
**1311-C-106**