


General Notes

© ABAY ARCHITECTURE RIBA

All dimensions and levels to be checked on site and any discrepancies to be reported to the architect before construction.

Written dimensions to be taken in preference to scaled dimensions.

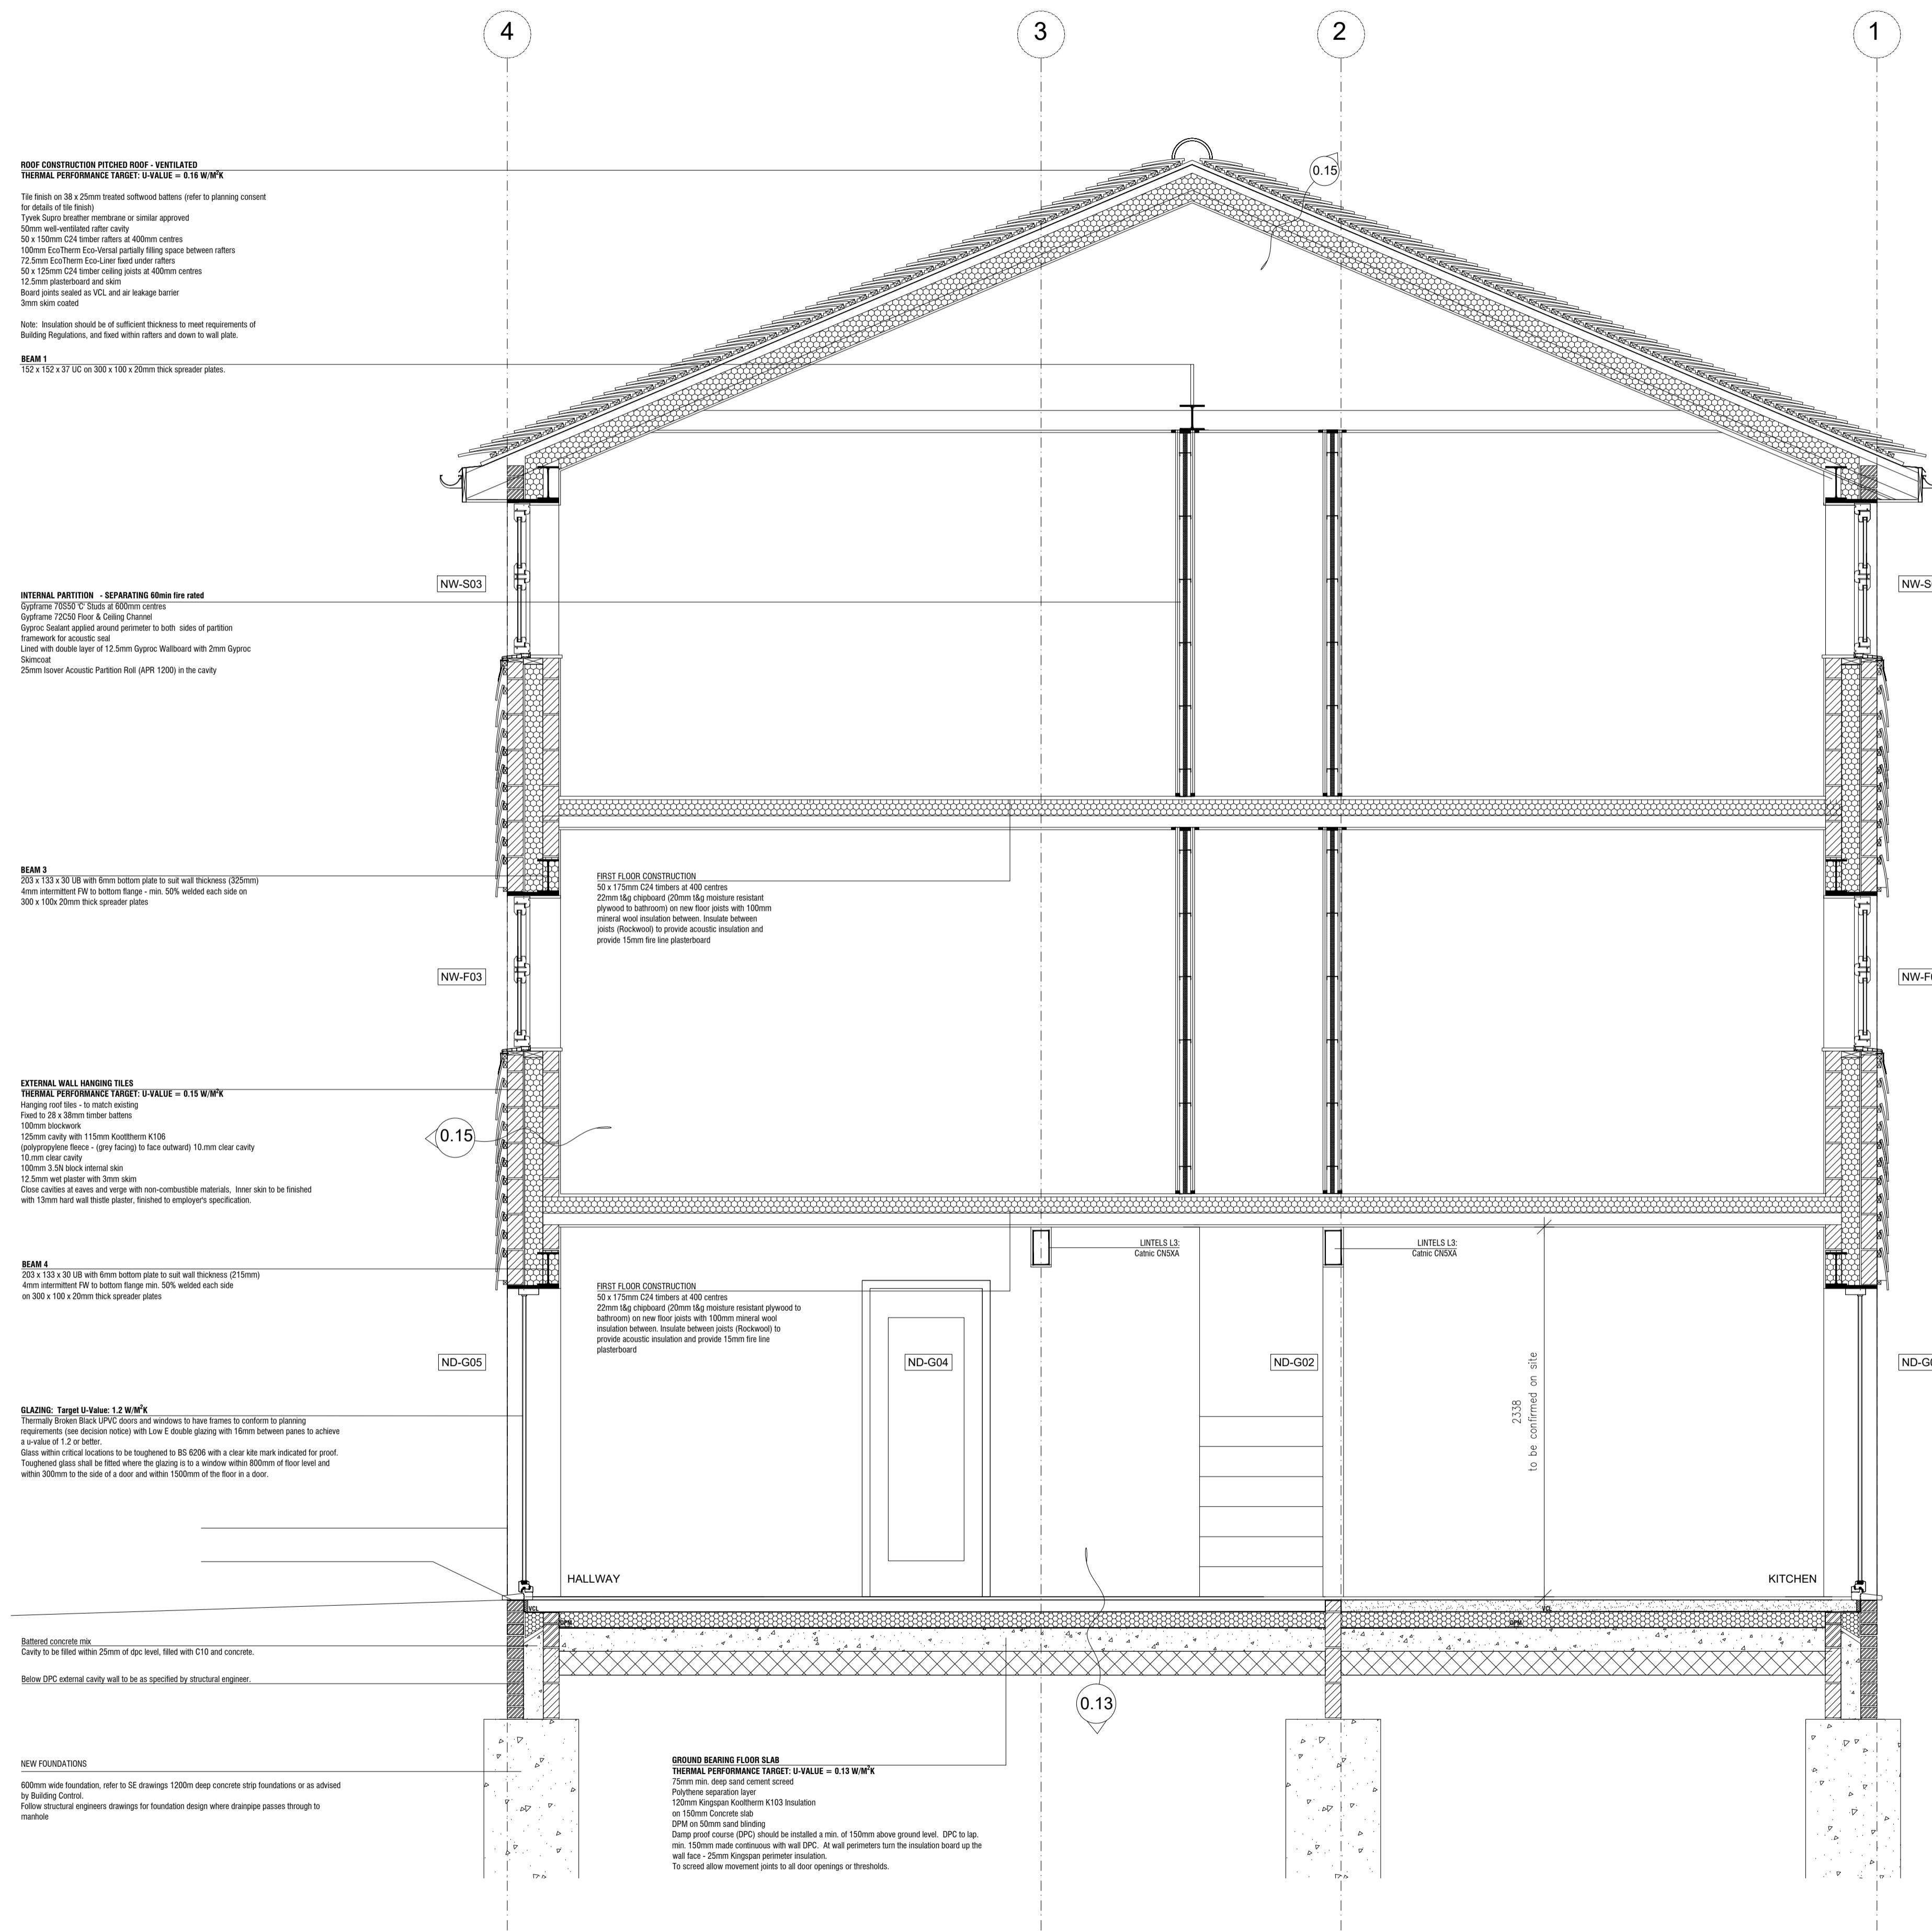

Rev	Date	Amendment
-----	------	-----------

CLIENT

MR SIDHU
LAND ADJACENT TO 36 COLERIDGE WAY
WEST DRAYTON
MIDDLESEX
UB7 9HR

PROJECT

PROPOSED

SECTION AA

DATE

01.12.23

SCALE

1:25 @ A1

DRAWN

NA

REV

DRAWING NUMBER
1311-C-106

Neha Abayawardana RIBA
abay.architecture@yahoo.com

ABAY ARCHITECTURE