

EXISTING BUILDING PHOTOS



1 . Divya Jyoti Jagrati Sansthan Entrance Gate



2 . Security Hut North Elevation (Entrance)



3 . Security Hut East Elevation




4 . Divya Jyoti Jagrati Sansthan Car Park (14 Cars)



5 . Divya Jyoti Jagrati Sansthan Worship Centre

LOCATION MAP

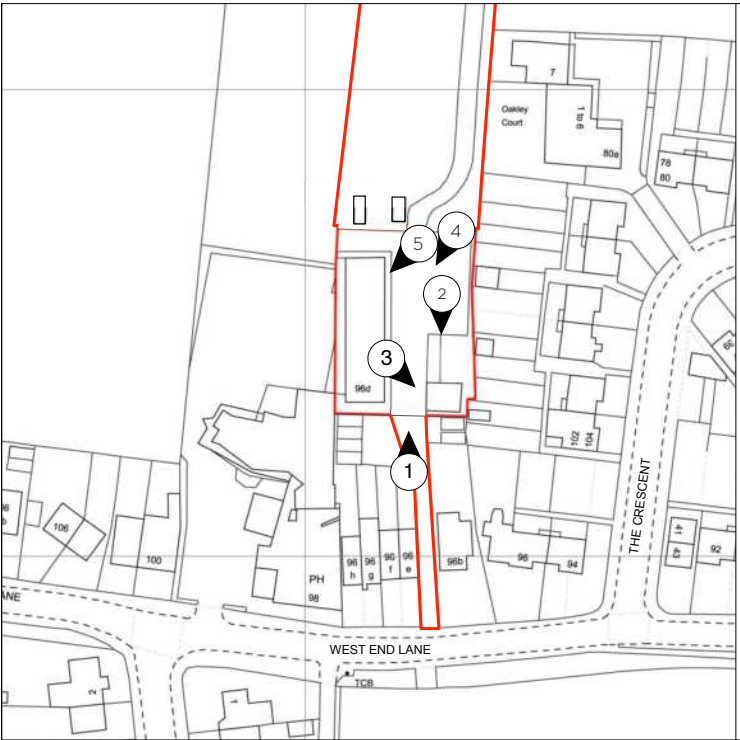

 EXISTING SITE PHOTOS	PLANNING				PROJECT DIVYA BHAWAN 96D WEST END LANE MIDDLESEX, UB3 5LX			DRAWING TITLE EXISTING SITE PHOTOS		
					CLIENT RAJ SHARMA (TRUSTEE) DIVYA JYOTI JAGRATI SANSTHAN (REG. UK CHARITY NO. 1080700)			SKETCH STUDIO ARCHITECTS Whitebeam Cottage Leckhampton Lane Cheltenham Gloucestershire GL51 4XW T: 07940 007838 E: simon@sketchstudioarchitects.com www.sketchstudioarchitects.com 		
		00	15/09/2021	Issued for Planning	SCALE N / A DATE15/09/2021 DWG BYSF					
		This drawing is the copyright of Sketch Studio Architects . Not to be reproduced, retained or disclosed to any unauthorised person either wholly or in part without written permission.			CHECKD. - DWG NO. / REV. 704-EX-013- 00					
		Do not scale off this drawing. All indicated dimensions to be checked and verified on site by the contractor before commencement of any fabrication drawings or work whatsoever on site. Report any discrepancies to the Architect immediately.								
		Drawings to be read in conjunction with relevant drawings and specification.								
			© Sketch Studio Architects 2019							