
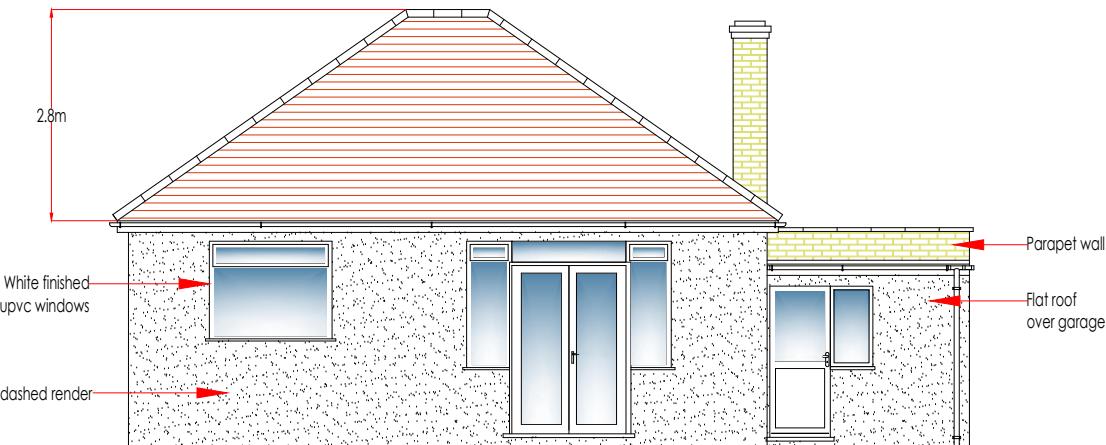



EXISTING (Detached Bungalow)

METRES
0 5
SCALE

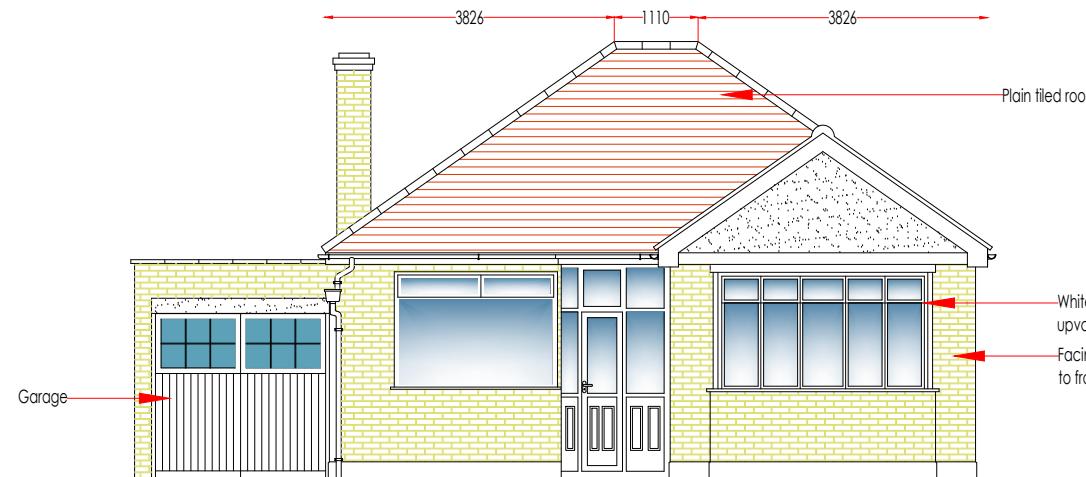


Existing Front Elevation


Existing Rear Elevation

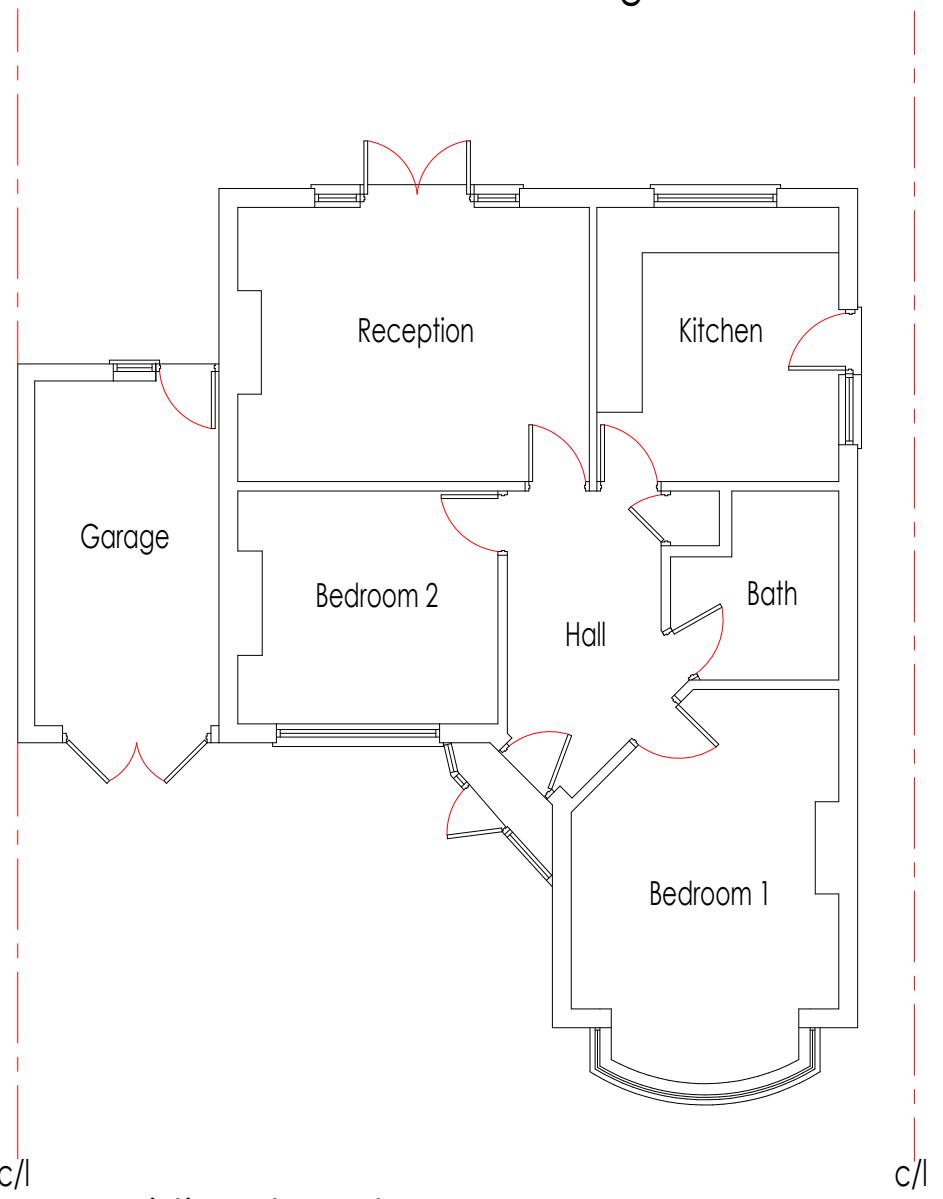

Existing Floor Plan

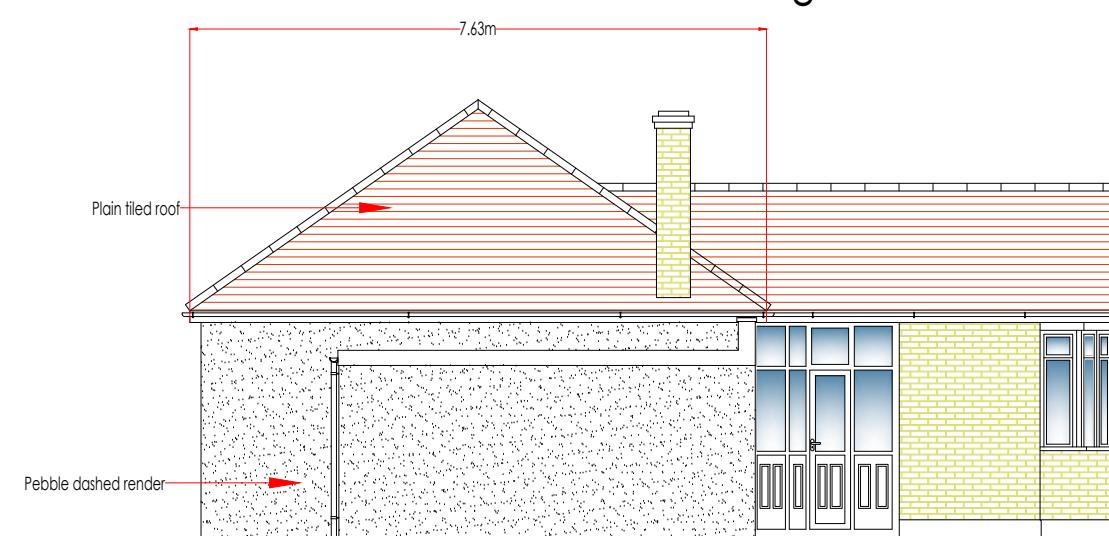

Existing West Elevation

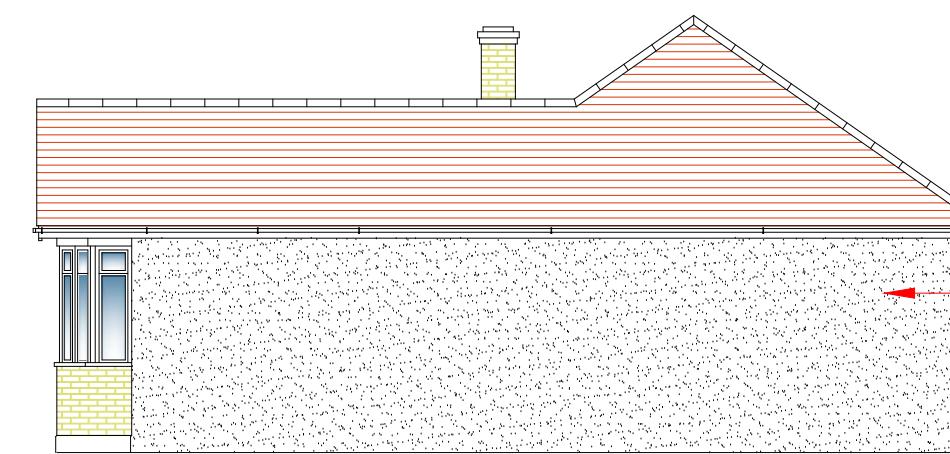

Existing East Elevation

LOCATION	23 Willow Grove Ruislip Middx HA4 6DG
CLIENT	Mr F. Gill
DRAWING	Existing Plans
SCALE for printing at A1	1:50
SCALE for printing at A3	1:100
DRAWING NO.	1302-1
MODEL	LAUREL HOUSE LODGE WINDMILL ROAD EALING W5 4EG e-mail: model.drawing@hotmail.co.uk tel: 07956 988 259