




PROPOSED (Detached Bungalow)

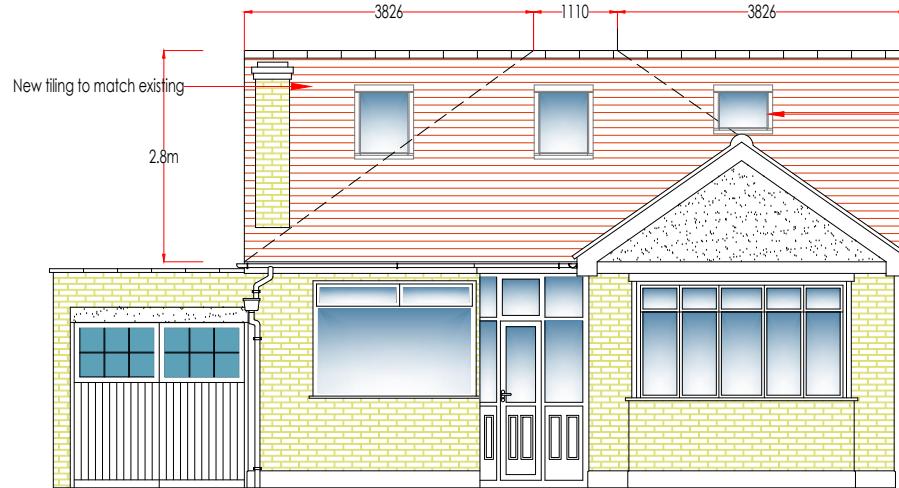


Proposed Front Elevation

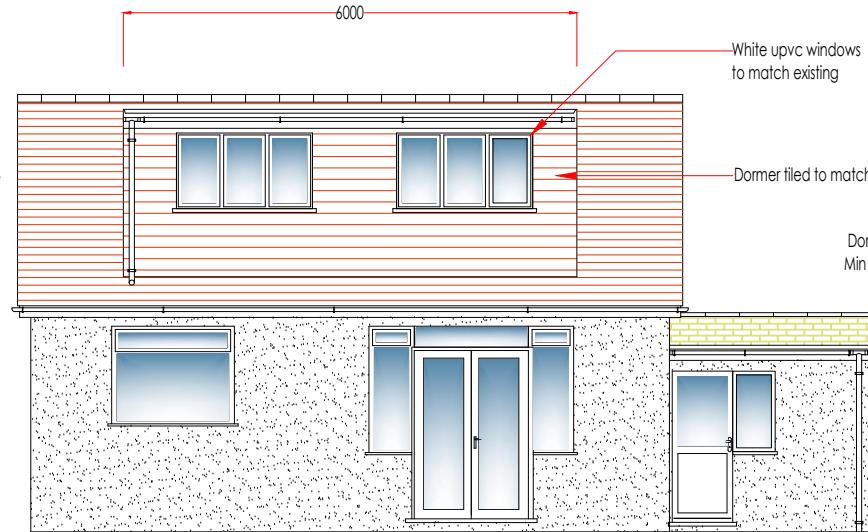


Proposed Rear Elevation

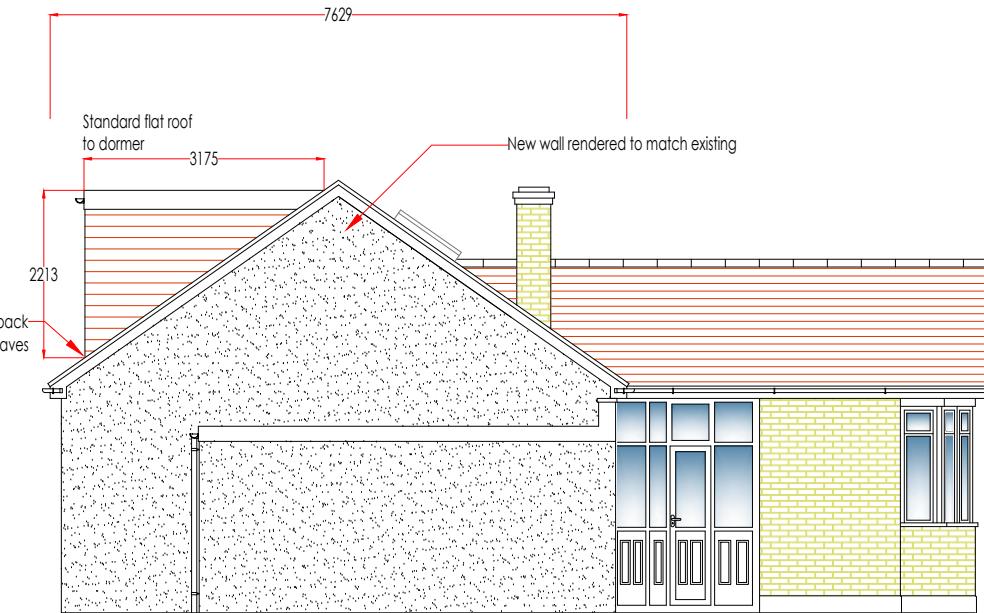


Proposed West Elevation

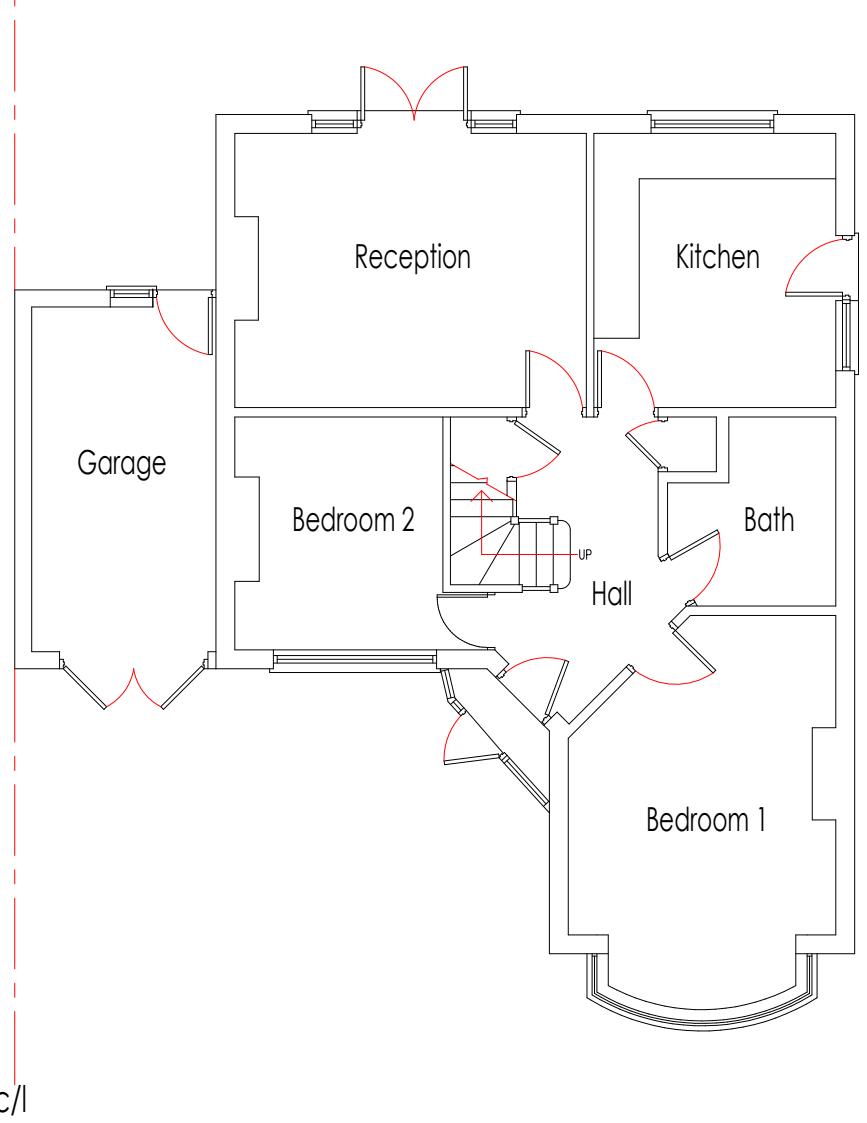


Proposed Ground Floor Plan

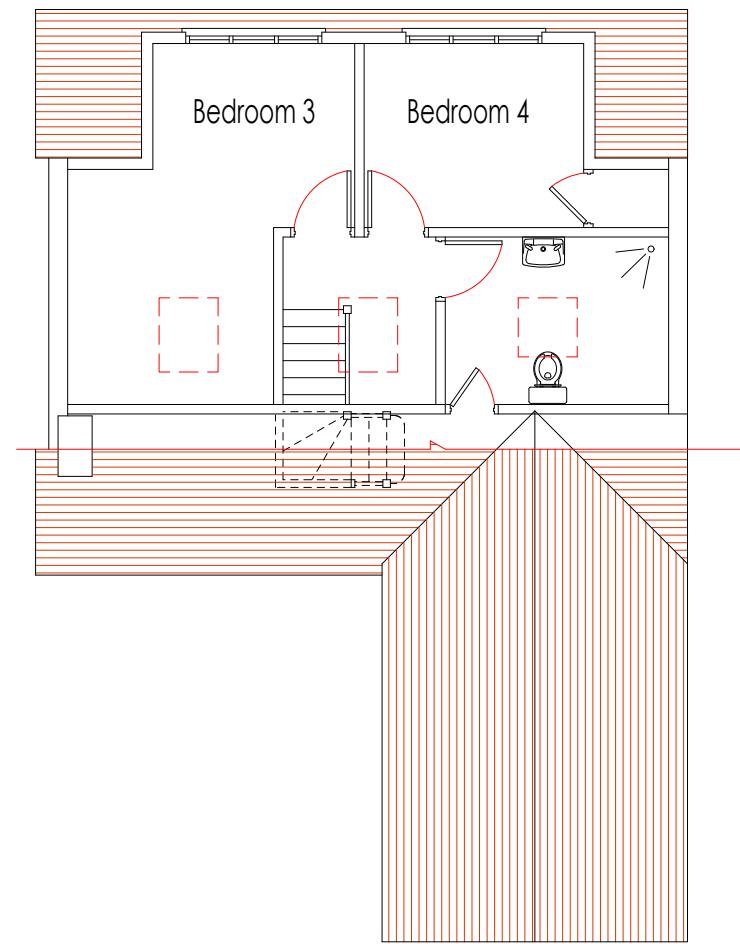

Proposed First Floor Plan

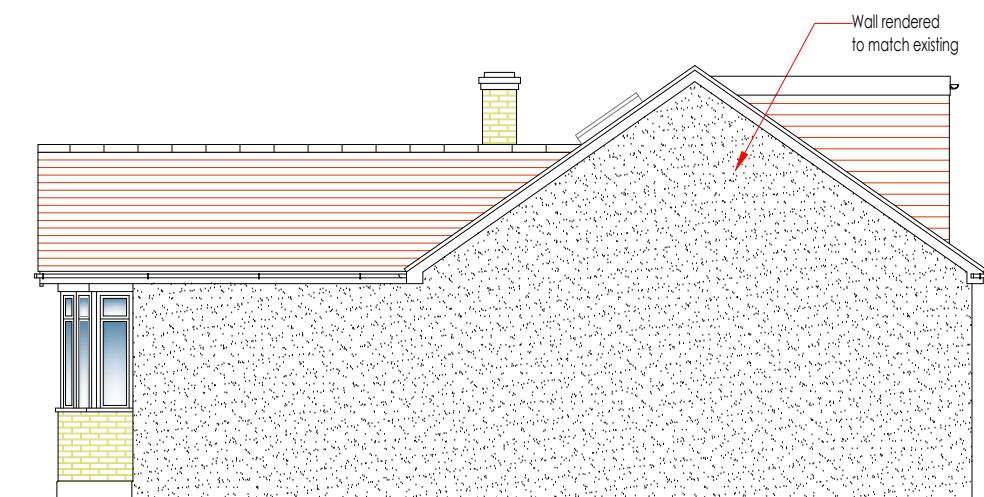

Proposed East Elevation

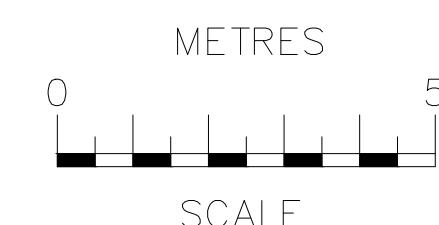

LOCATION	23 Willow Grove Ruislip Middx HA4 6DG
CLIENT	Mr F. Gill
DRAWING	Proposed Plans
SCALE for printing at A1	1:50
SCALE for printing at A3	1:100
DRAWING NO.	1302-2
MODEL	LAUREL HOUSE LODGE WINDMILL ROAD EALING W5 4EG e-mail: model.drawing@hotmail.co.uk Tel: 07956 988 259