
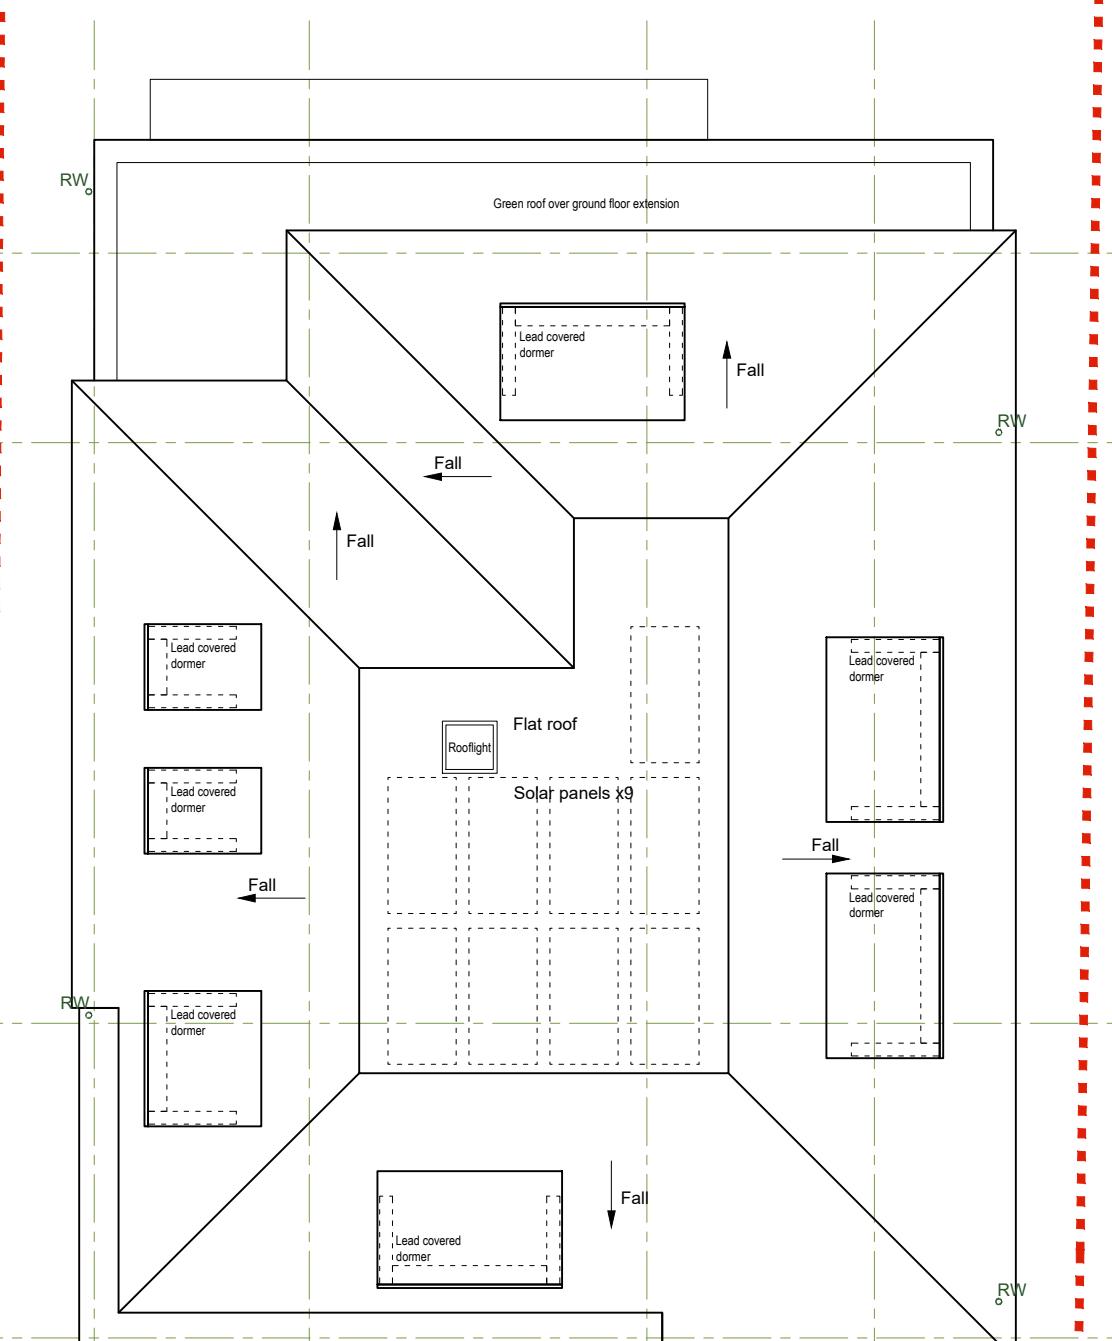


## NOTE

THIS DRAWING IS TO BE READ IN CONJUNCTION WITH ALL OTHER RELEVANT DRAWINGS AND SPECIFICATIONS

THIS DRAWING HAS BEEN PREPARED FOR IDENTIFICATION PURPOSES ONLY. VERIFICATION OF DRAWN INFORMATION TO BE CARRIED OUT BY CONTRACTOR PRIOR TO OTHER USE.

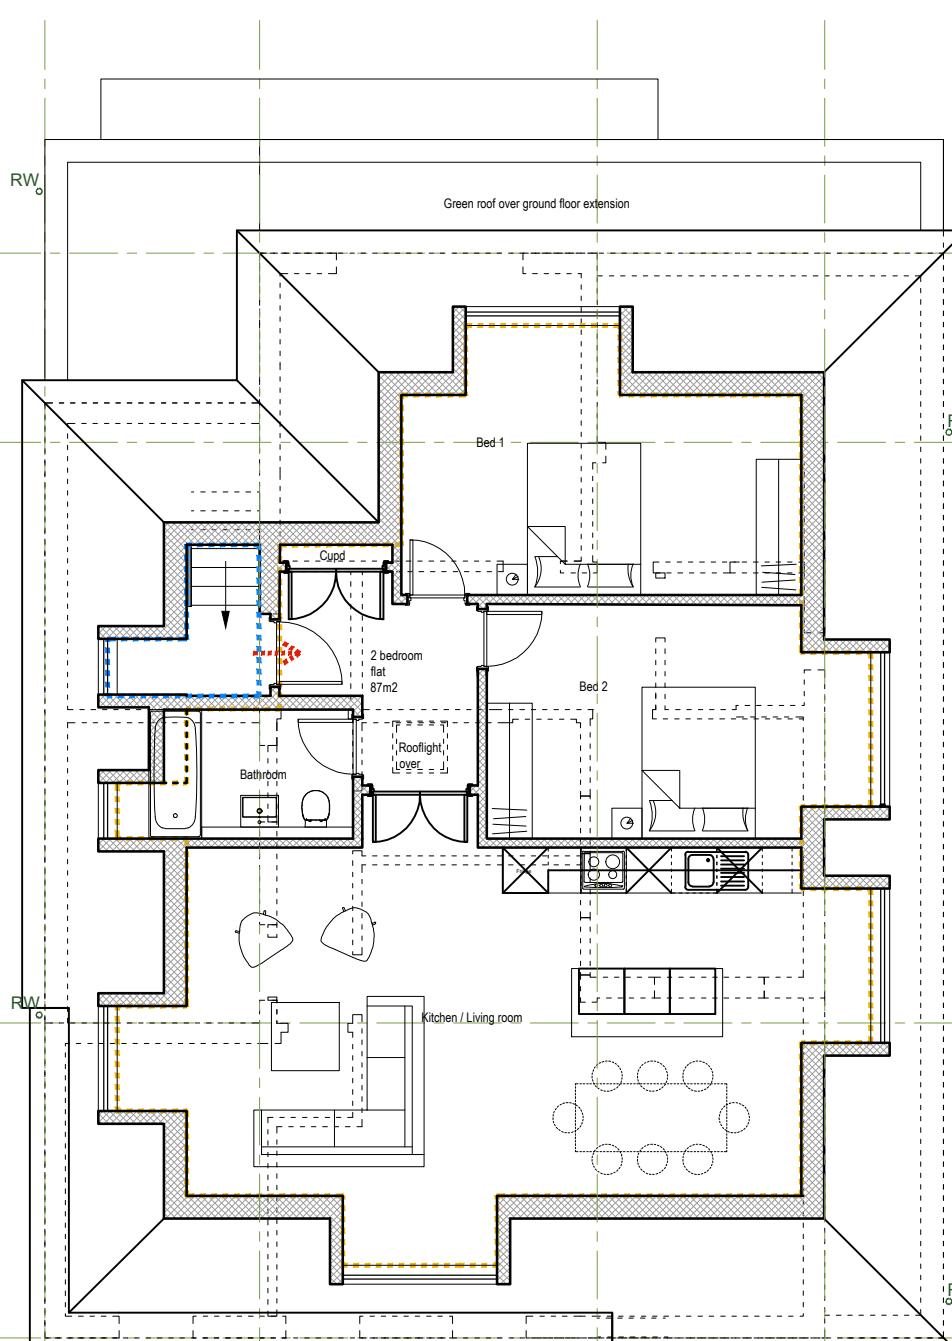

SCALE - metres

0 1 2 3M 6M



PLANNING

drawing no  
PROPOSED 2ND FLOOR AND GA 03  
ROOF PLAN

scale date drawn checked  
1:100@A3 19.06.25 RE

38 Northwood Road  
London, N6 5TP

rupert@eveleghdesigns.co.uk  
jocelyn@eveleghdesigns.co.uk  
tel 07722 830254

project no  
24 PINNER ROAD. 25/15  
NORTHWOOD HA61QP

REVISION DATE

**Evelegh Designs**