


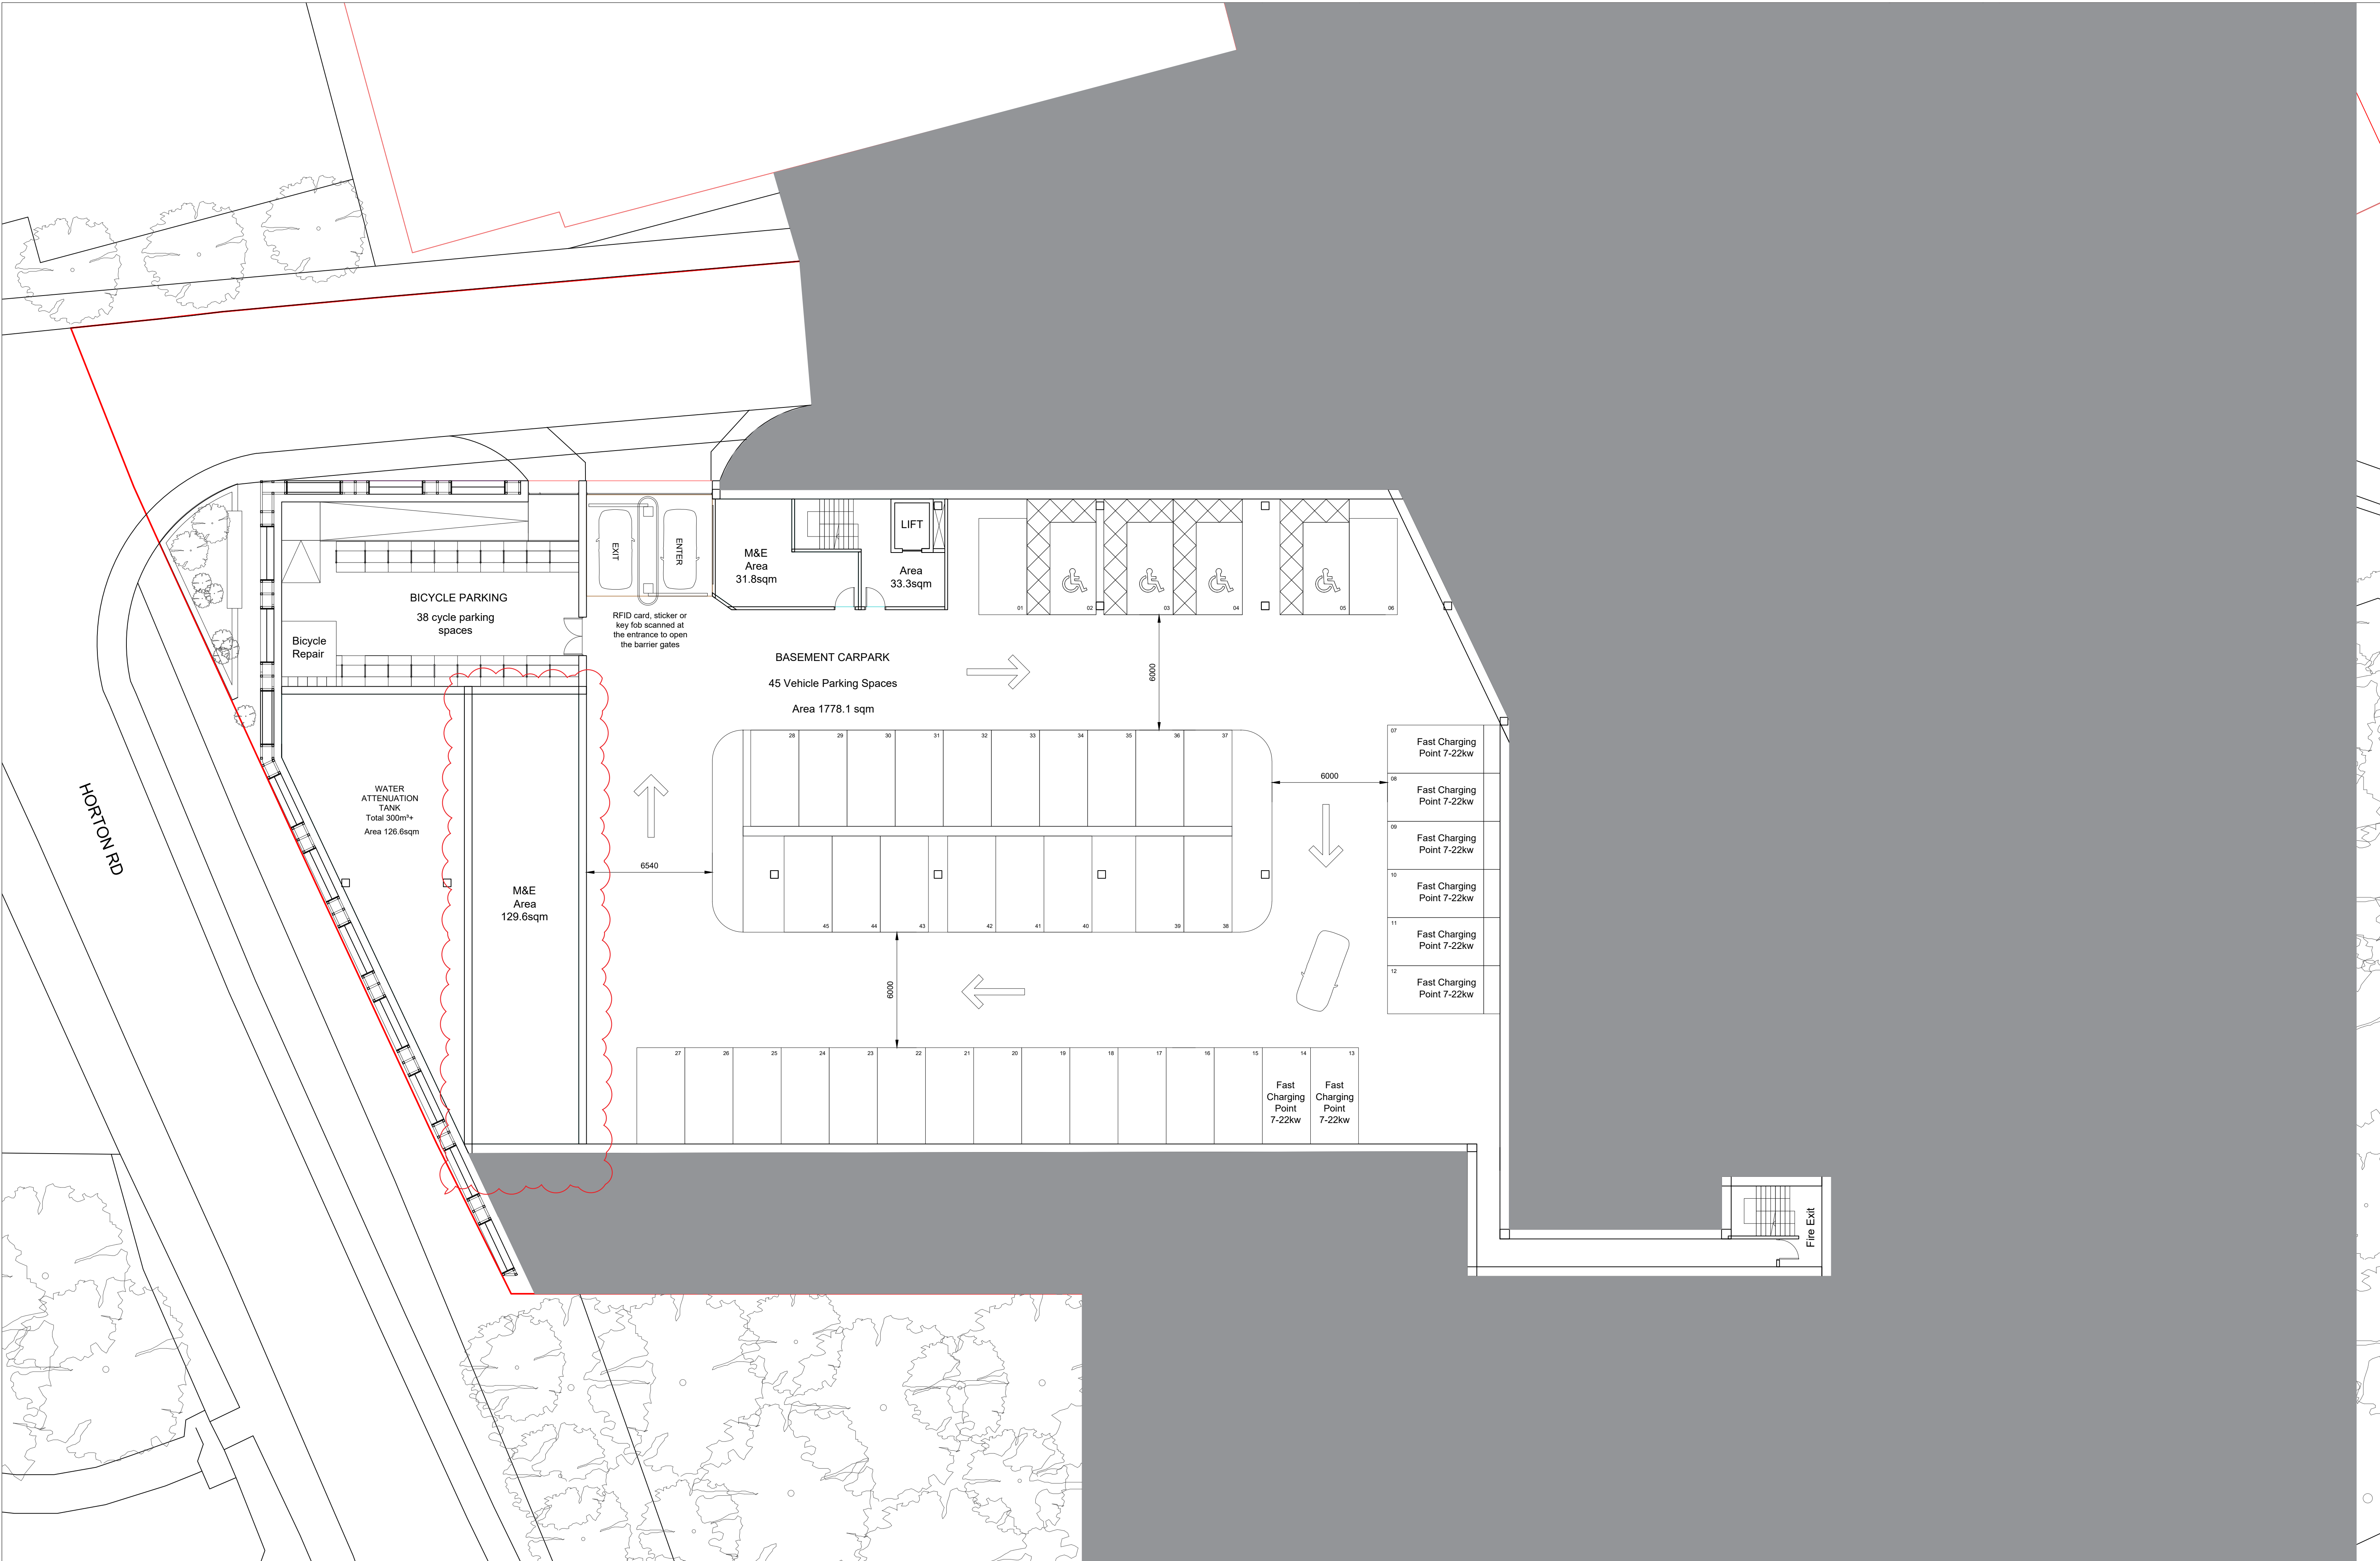

Nick Willson Architects

G2 Hoxton Works
128 Hoxton Street
London N1 6SH
+44 (0)20 7012 1674
www.nickwillsonarchitects.com

Notes:
Scaling for planning purposes only



Rev	Date	Description	By	NW
04	23/02/22	Basement layout		
03	23/01/19	Basement layout		
02	22/12/21	cycle parking		
01	22/07/27	Parking layout		

Project Beaches Yard	Project description Warehouse	Stage Planning	Job N 0203
Title BASEMENT CARPARK	Scale 1:150@A1	Drawing No 008	Rev 04