


contractor and furniture manufacturers to take on site measurements before commencing any work, architect will not be held responsible for any mis-fits on site
Any internal layout changes will need to be approved by client / architect prior to commencement

NOTES

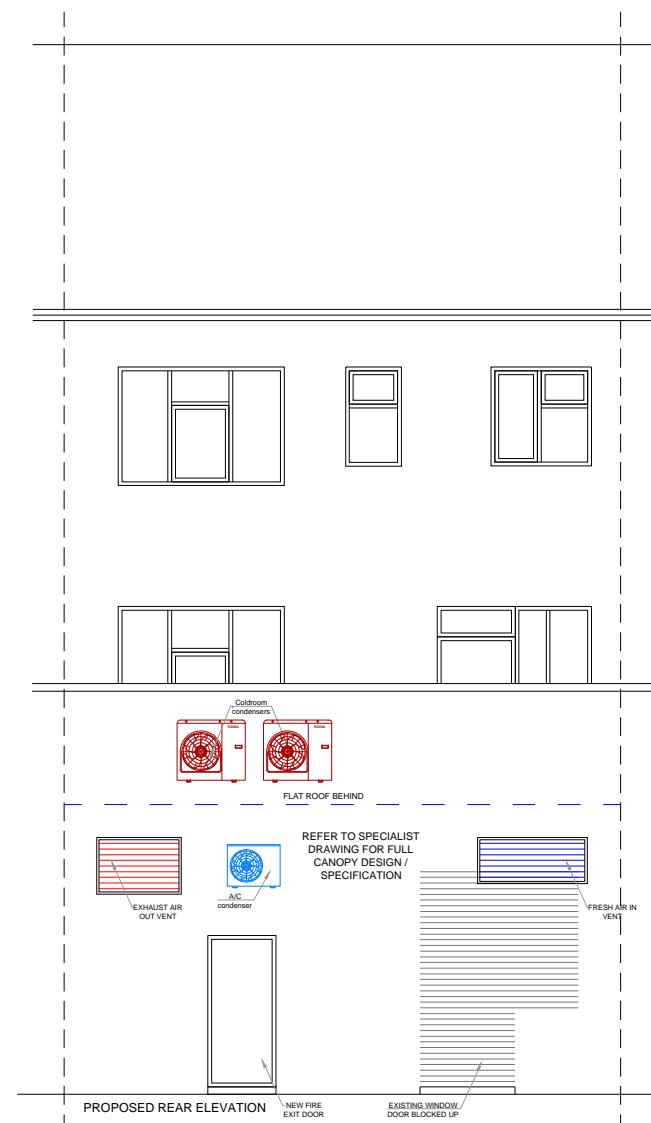

1:100

2m 0 2m 4m 6m 8m 10m

REVISION	DATE
PROJECT	
3 BYRON PARADE - UXBRIDGE - UB10 0LZ	
TITLE	
3.0 PROPOSED PLAN-ELEVATIONS	
SCALE @ A3	1:100
DATE	16.07.2024
JOB NO.	2024-012
 N.A.S.A DESIGN STUDIO	