



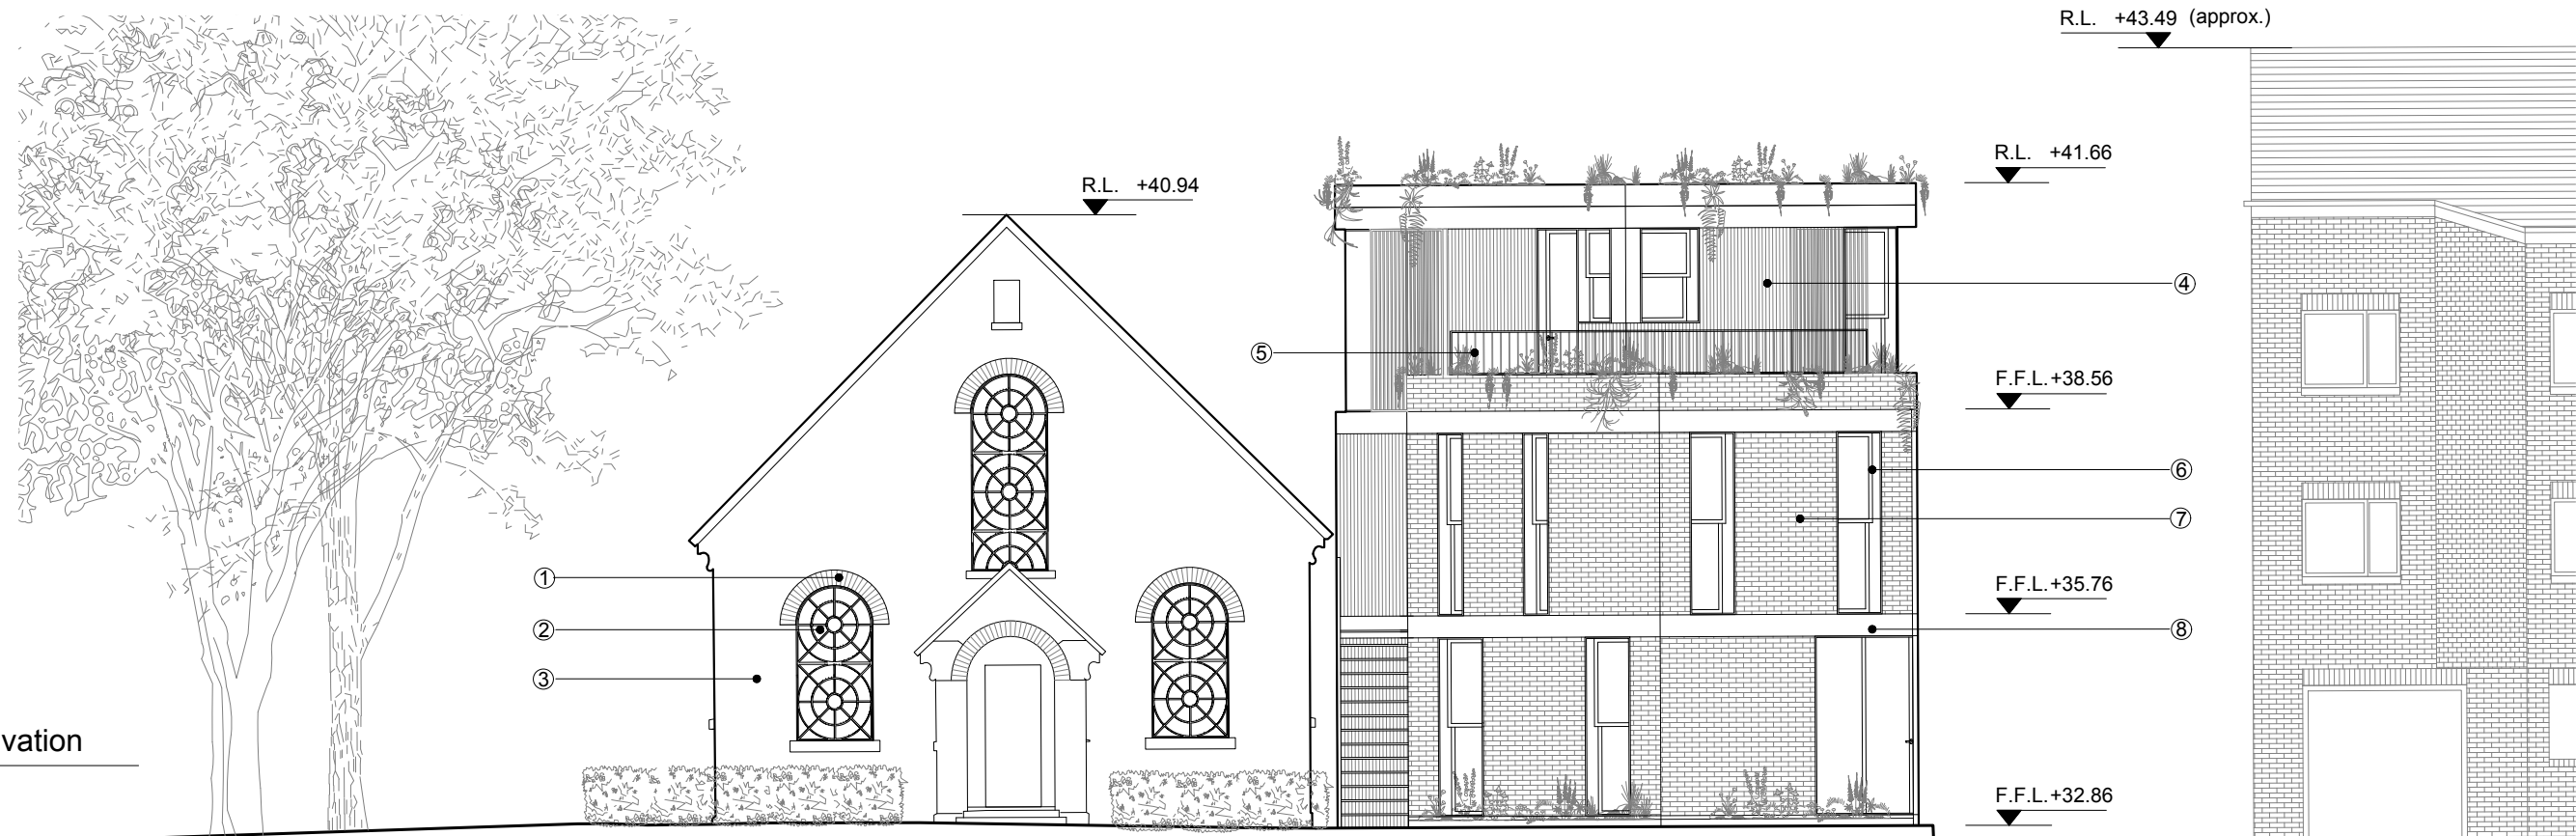

1 North Elevation

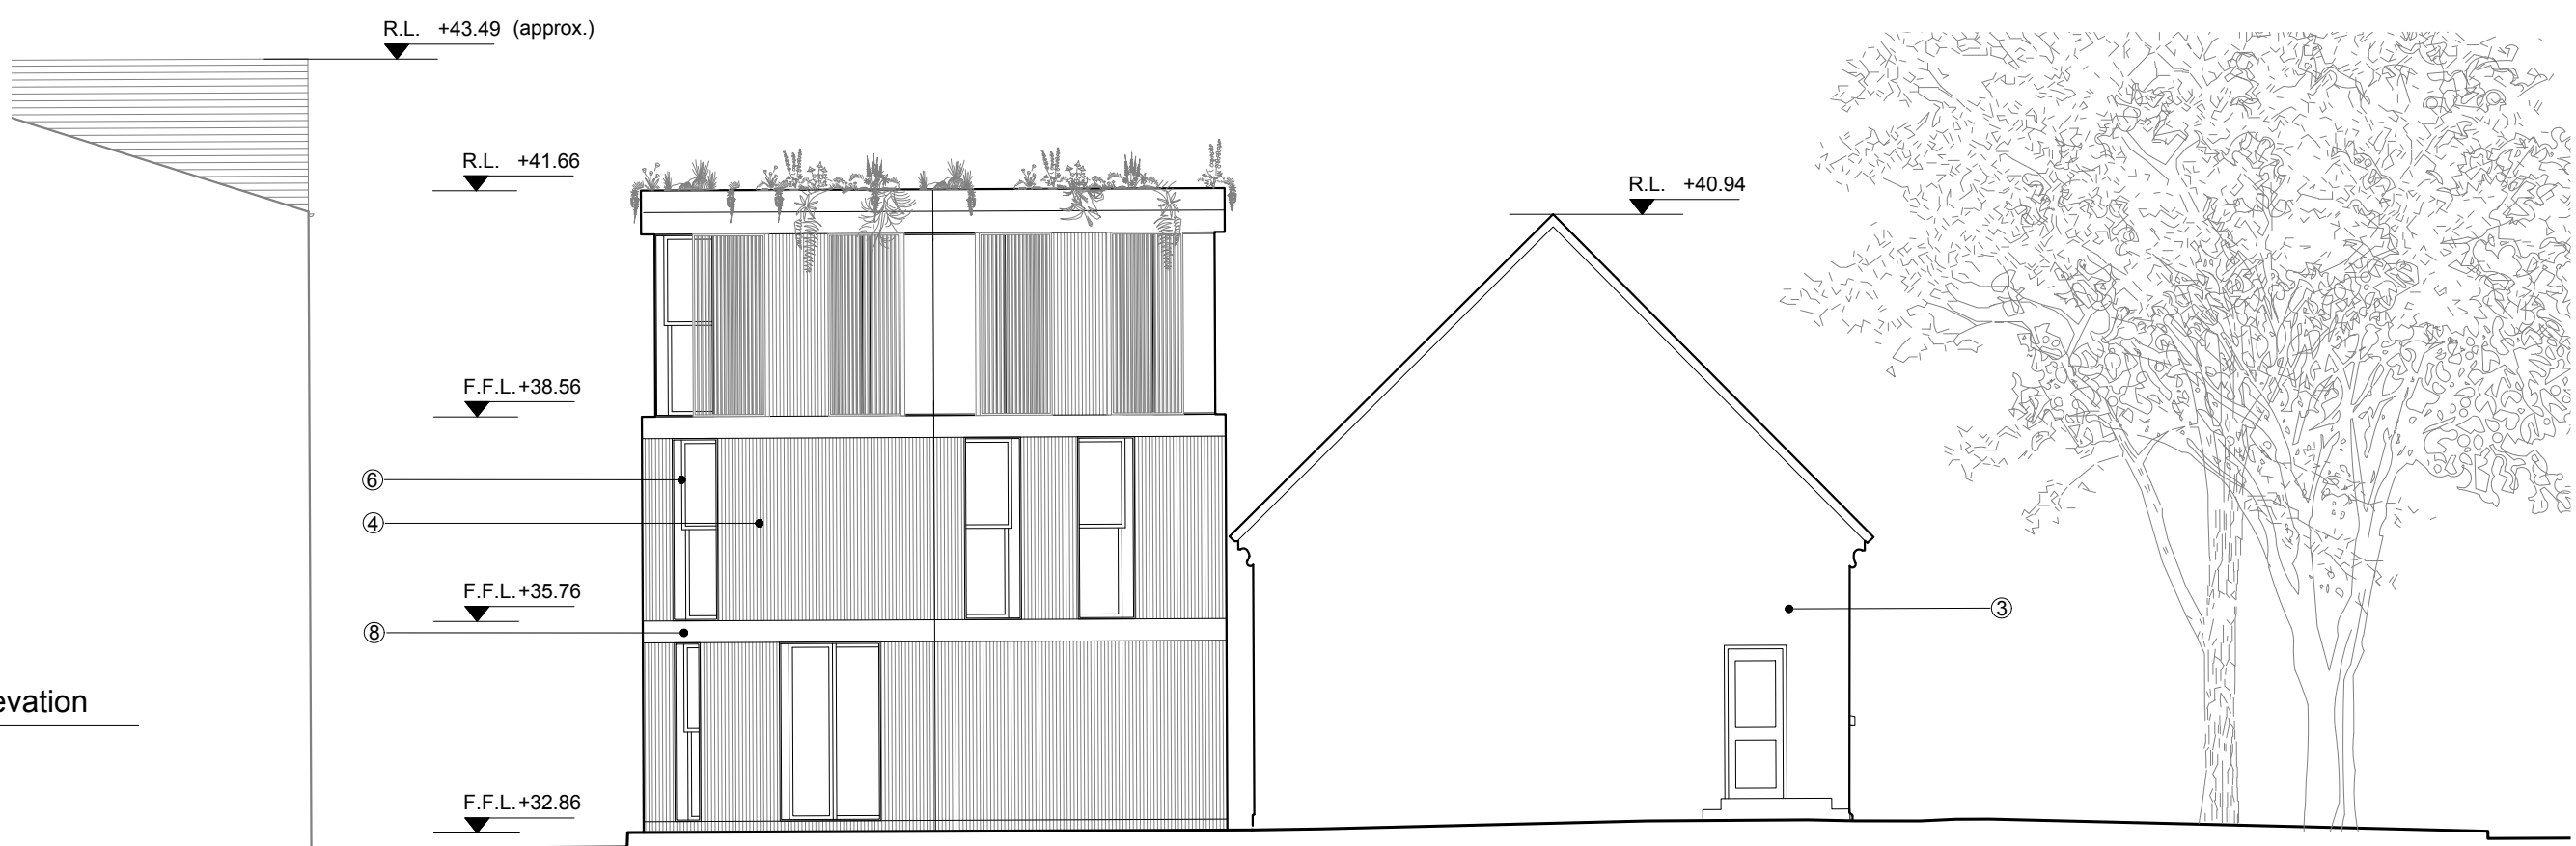

2 South Elevation