


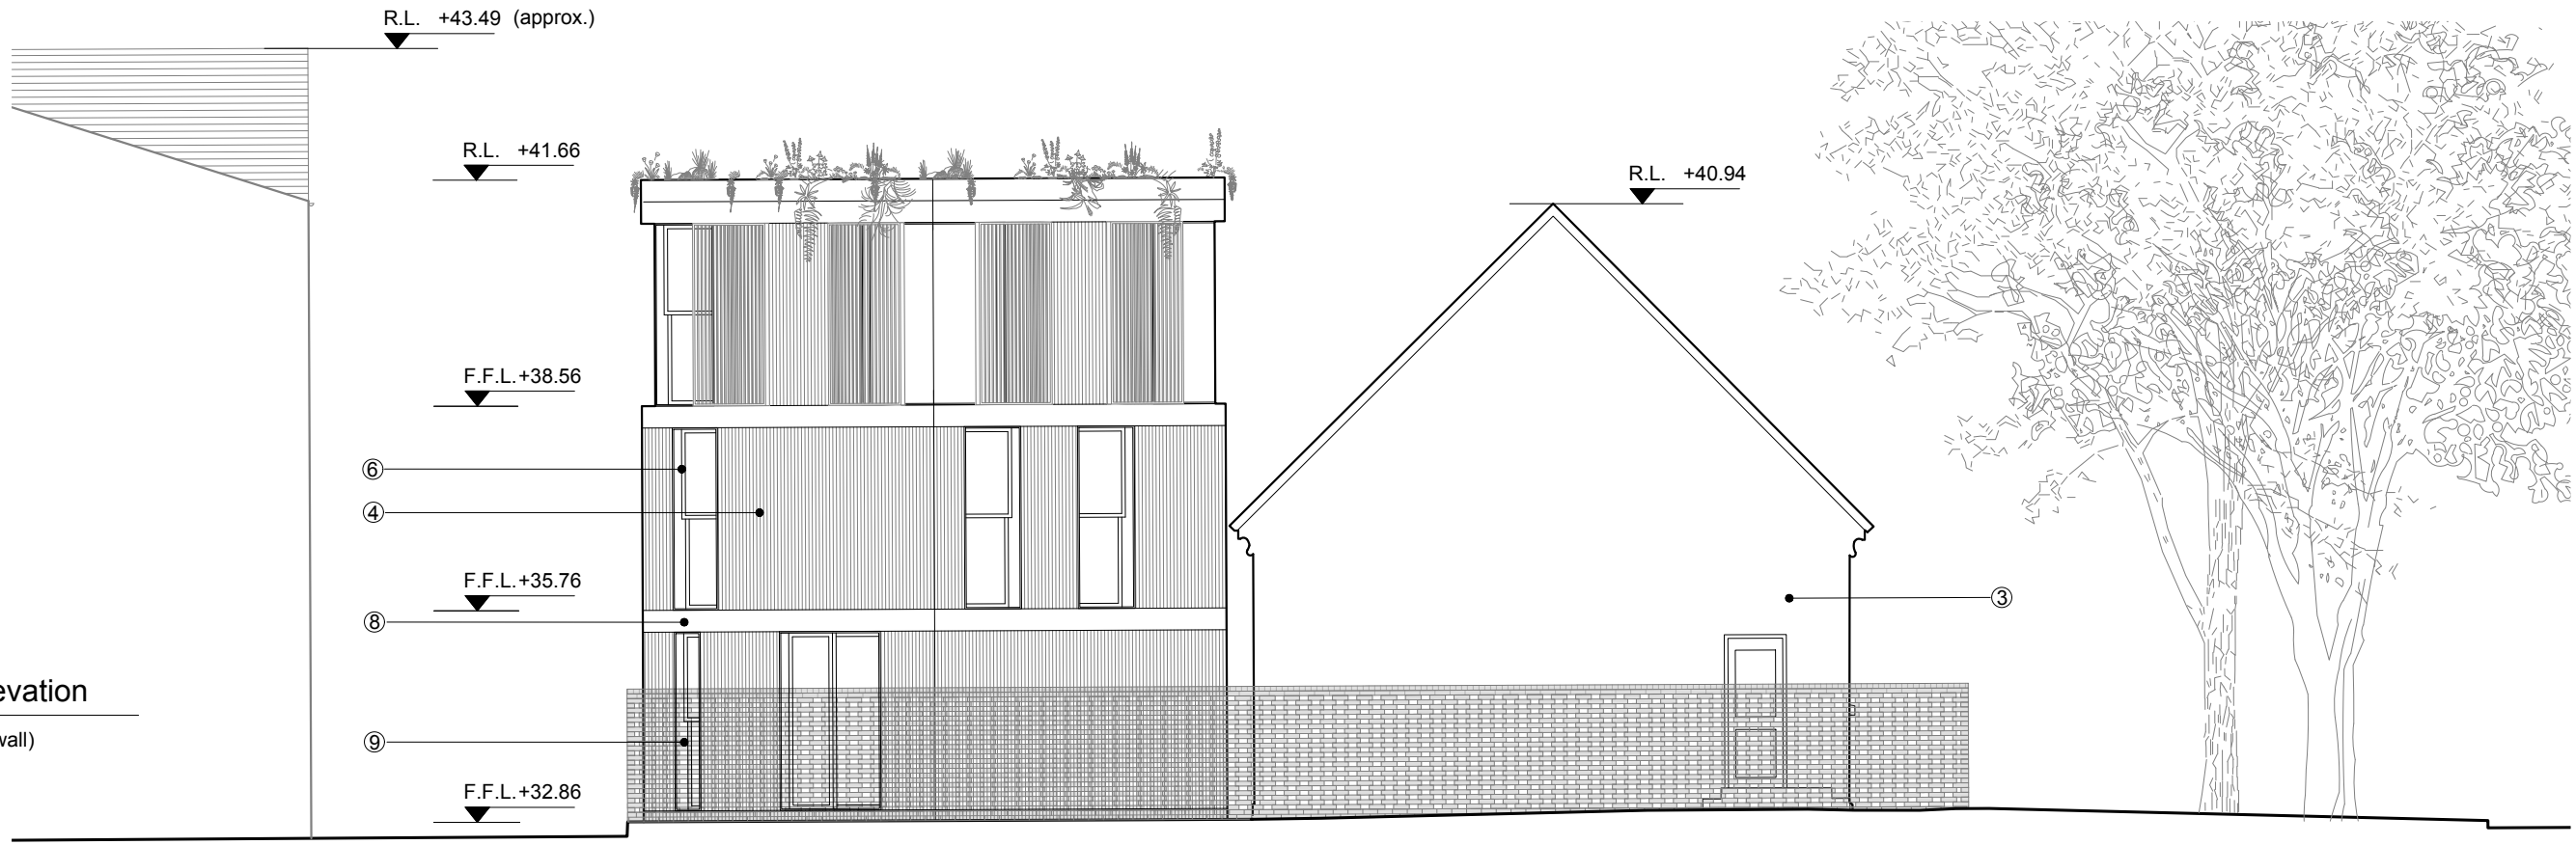

1 North Elevation
(with garden wall)



2 South Elevation
(with garden wall)