

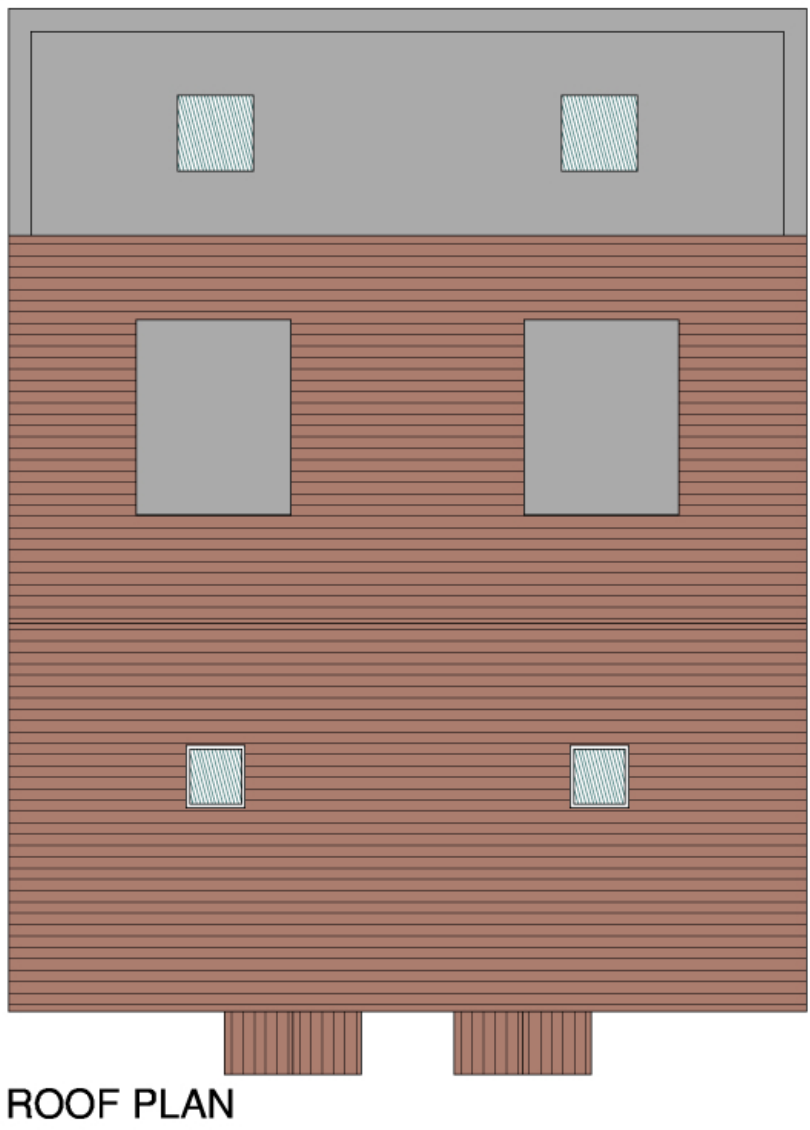
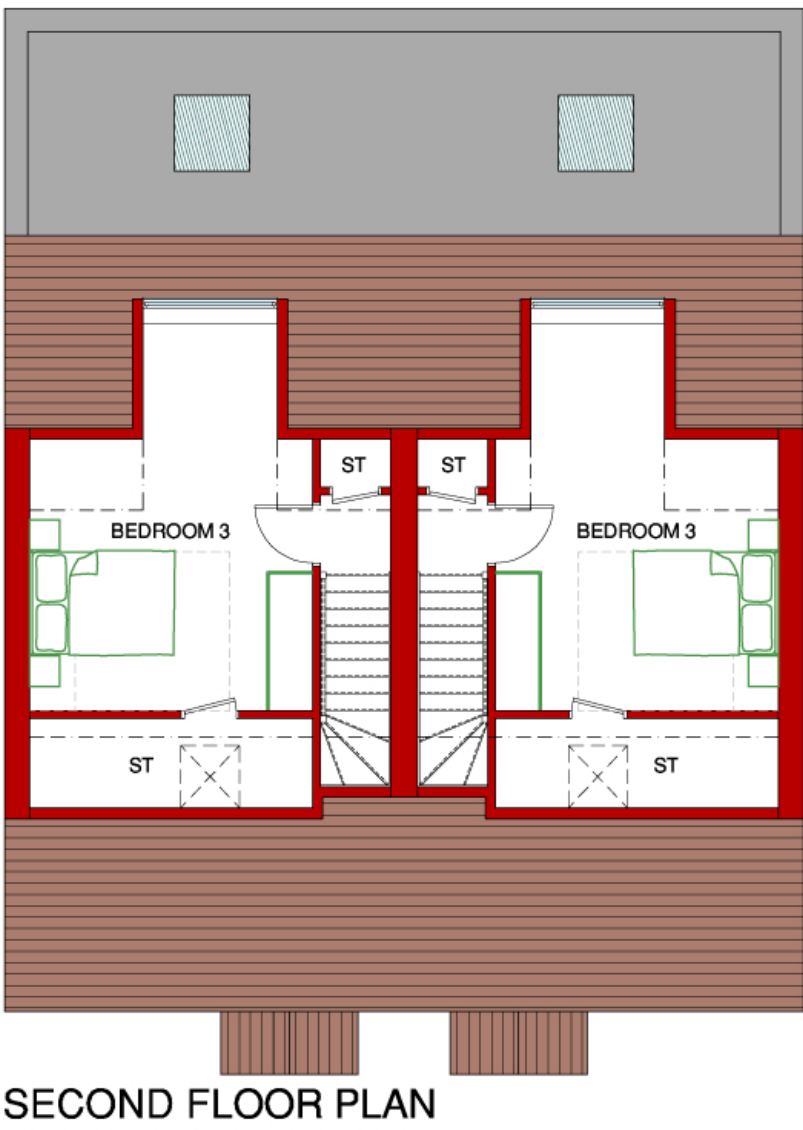


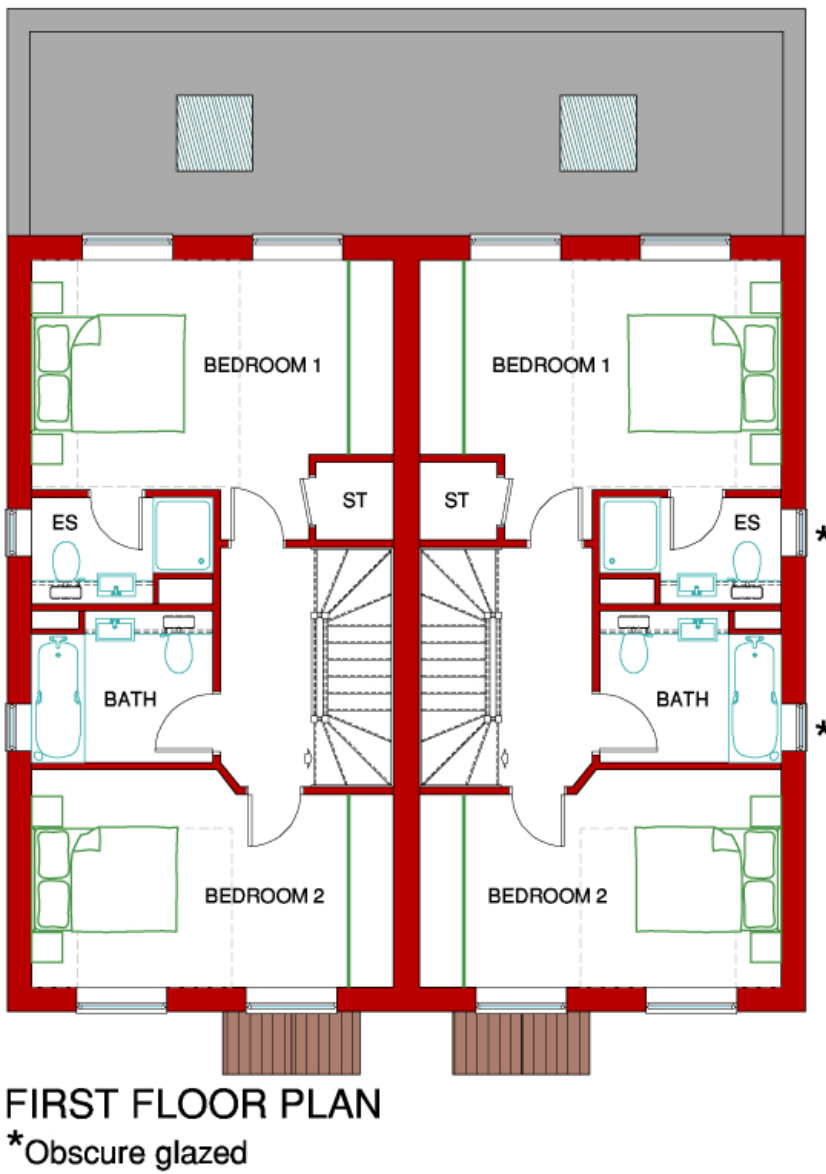

NOTE
THIS DRAWING IS THE COPYRIGHT OF AMASIA ARCHITECTS LTD AND MAY NOT BE COPIED, ALTERED OR REPRODUCED IN ANY FORM, OR PASSED TO A THIRD PARTY WITHOUT THE WRITTEN CONSENT OF AMASIA ARCHITECTS LTD. DIMENSIONS SHOULD BE CHECKED AND VERIFIED ON SITE AND ANY DISCREPANCIES SHOULD BE REPORTED TO THE ARCHITECT. USE FIGURED DIMENSIONS ONLY.
IF IN DOUBT ASK FOR CONFIRMATION.

AREAS:
PLOT 1: 117.62m²
PLOT 2: 131.95m²
PLOT 3: 131.95m²
PLOT 4: 131.95m²

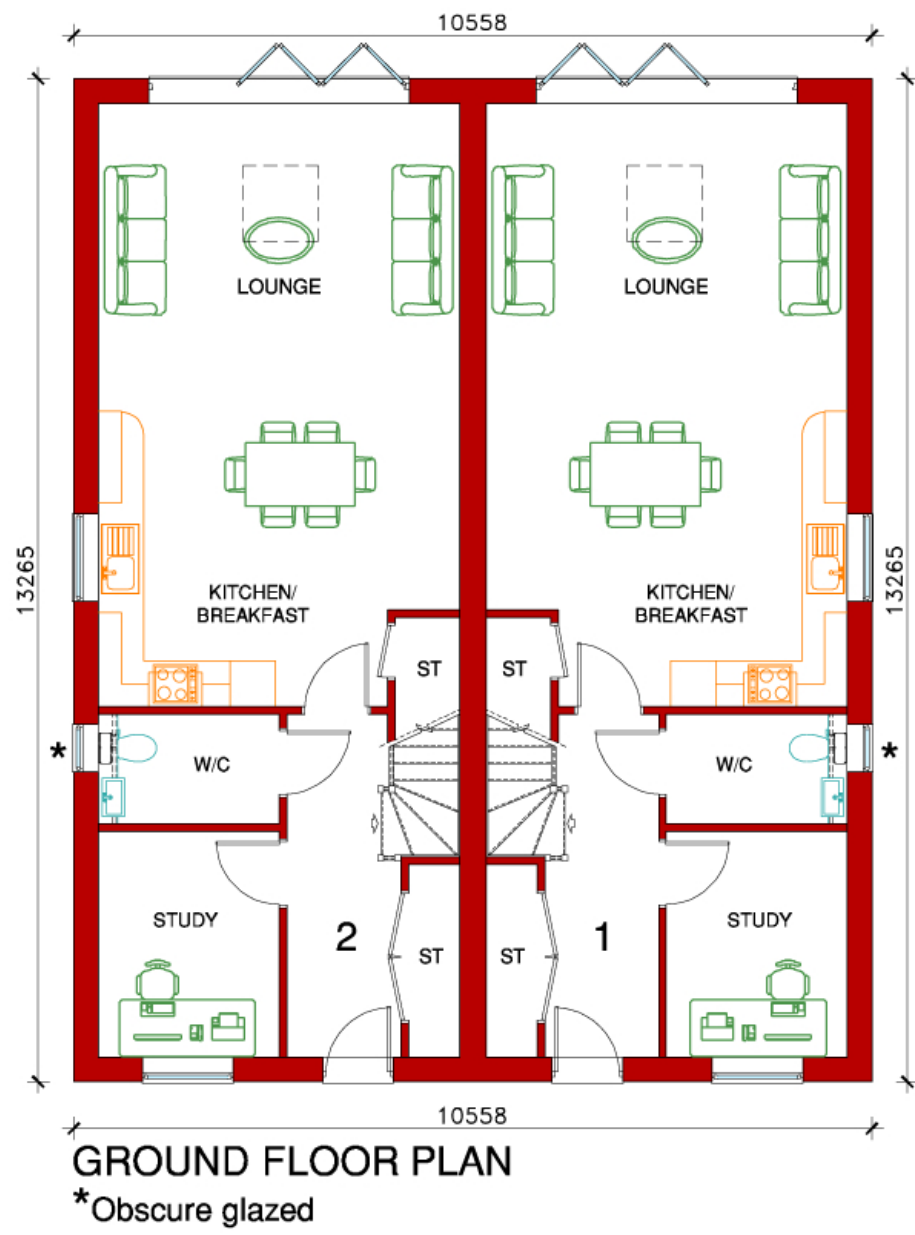

REV.	DESCRIPTION	DRAWN	DATE
REVISIONS			
Issued for			
PROPOSALS			
SITE ADDRESS			
42 & 44 MAHLON AVENUE RUISLIP HA4 6TF			
CLIENT			
KEARNS PREMIER HOMES			
SCALE	SHEET SIZE	DRAWN	DATE
1-100	A1	SG	AUG 21
DRAWING TITLE			
PLOTS 1 & 2 PLANS & ELEVATIONS			
DRAWING NUMBER		REVISION	
AAL-21-208-P03			

AMASIA
ARCHITECTS LTD

ALBURY ESTATE
LOWER BARN
WESTON FARM
ALBURY
SURREY
GU5 9BZ
T: 01483 205724
www.amasiaarchitects.com
enquiries@amasiaarchitects.com
Company Reg. No. 6806033
VAT Reg. No. 946 3191 10