

Work No. 1/62 (footpath diversion and associated works subject to separate requests for approval)


- Dark grey factory coated steel security louvres [3]
- Roof mounted condenser units area
- Light grey single ply PVC membrane roof finish
- Green roof [6]
- Security Fence
- Dark grey painted steel maintenance gantry
- Modified high performance timber screen [2]
- Hardstanding area for emergency and maintenance vehicle parking
- Dark grey brick wall [1]
- Soft landscaped area refer to plan 1MC04-SCJ_SDH-LS-DPL-SS05_SL07-481008 1MC04-SCJ_SDH-LS-DPL-SS05_SL07-481003
- Gravel/ballast area refer to plan 1MC04-SCJ_SDH-LS-DPL-SS05_SL07-481005

- Soft landscaped area refer to plan 1MC04-SCJ_SDH-LS-DPL-SS05_SL07-481008 1MC04-SCJ_SDH-LS-DPL-SS05_SL07-481003
- Dark grey brick wall [1]
- Dark grey brick wall [1]
- Hardstanding area for road vehicle parking
- Retaining Security Wall

Ruislip Golf Course (Remodelling subject to separate Ruislip Golf Course TCPA application)

- Soft landscaped area refer to plan 1MC04-SCJ_SDH-LS-DPL-SS05_SL07-481008 1MC04-SCJ_SDH-LS-DPL-SS05_SL07-481003
- Security Wall / Fence
- Substation

- Maintenance Path
- Application Boundary
- Dark grey brick wall [1]
- Security Fence
- Access gate to Headhouse and Compound
- Dark grey brick wall [1]
- Retaining wall refer to drawing 1MC04-SCJ_SDH-LS-DSE-SS05_SL07-482006

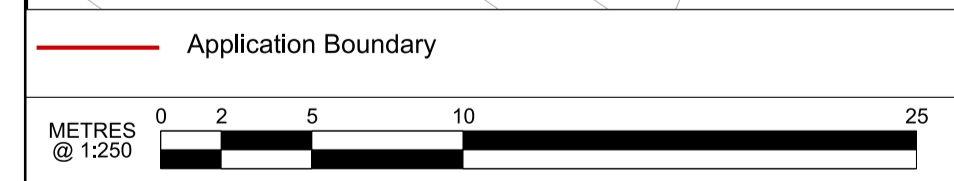

NOT FOR CONSTRUCTION

Rev	Description	Drawn	Checked	Con App	HS2 App
P01	WRAP_Schedule 17 Re-Submission	DK	VD		
C01	WRAP_Schedule 17 Re-Submission	DK	VD	LN	

HS2 accepts no responsibility for any circumstances which arise from the reproduction of this document after alteration, amendment or abbreviation or if it is issued in part or issued incompletely in any way.

© Crown Copyright and database right 2018. All rights reserved. Ordnance Survey Licence number 100049190

© Crown Copyright material is reproduced with the permission of Land Registry under delegated authority from the Controller of HMSO.

This material was last updated on 2018 and may not be copied, distributed, sold or published without the formal permission of Land Registry. Only an official copy of a title plan or register obtained from the Land Registry may be used for legal or other official purposes.

Scale with caution as distortion can occur.

- Legends/Notes:
- All dimensions are in metres unless noted otherwise.
 - All levels are in metres relative to OD (Ordnance Datum, Newlyn) unless noted otherwise.
 - Chainages are expressed in metres and measured from Euston Station.
 - Global coordinates are indicated by Eastings (E) and Northings (N) to the project snake grid.
 - All angles are in degrees (0° 360°) unless noted otherwise.
 - Dimensions are not to be scaled from the drawing.
 - Dimensions and levels are approximate and subject to Detail Design.
 - Landscaped areas subject to future Schedule 17 bringing into use approval, for vegetation and embankments please refer to Landscape drawings.
 - Only the location for boundary walls and fencing is for approval. Design of these structures are NOT for approval.

- For Material Details see plan 1MC04-SCJ_SDH-AR-DPH-SS05_SL07-484211, for specific material reference please see numbers in brackets.
- All ground levels shown are approximate and proposed.
- Lighting arrangements are for approval under this application.
- Road vehicle parking is for approval. Access arrangements/ passing bay are not for approval.
- Drawings referred to in plan are for information only.

Registered in England Registration No. 06791686
 Registered office: 2 Snow Hill, Queensway, Birmingham, B4 6GA

Creator/Organiser
 SCS JV - Design House

Zone	West Ruislip Portal
Design Stage	Detailed Design
Drawing Title	West Ruislip Portal Schedule 17 Plans and Specifications General Arrangement Plan 3 of 3 For Approval

Project/Contract	HS2-MWCC SCS Sector S2		
Discipline/Function	Architectural		
Drawn	Checked	Approved	
D.Koroni	V.De Siqueira	M.Gaby	
Date	Scale	Size	
20/12/19	1:250	A1	
Drawing No.	Rev.		
1MC04-SCJ_SDH-AR-DGA-SS05_SL07-480211	C01		