


**Key**

- Application boundary
- HS2 tunnel/track alignment
- Existing PRoW
- Existing Woodland
- Soft landscape
- Hard landscape
- Ecological ponds
- Footpath U81 (diversion and associated works subject to separate requests for approval)

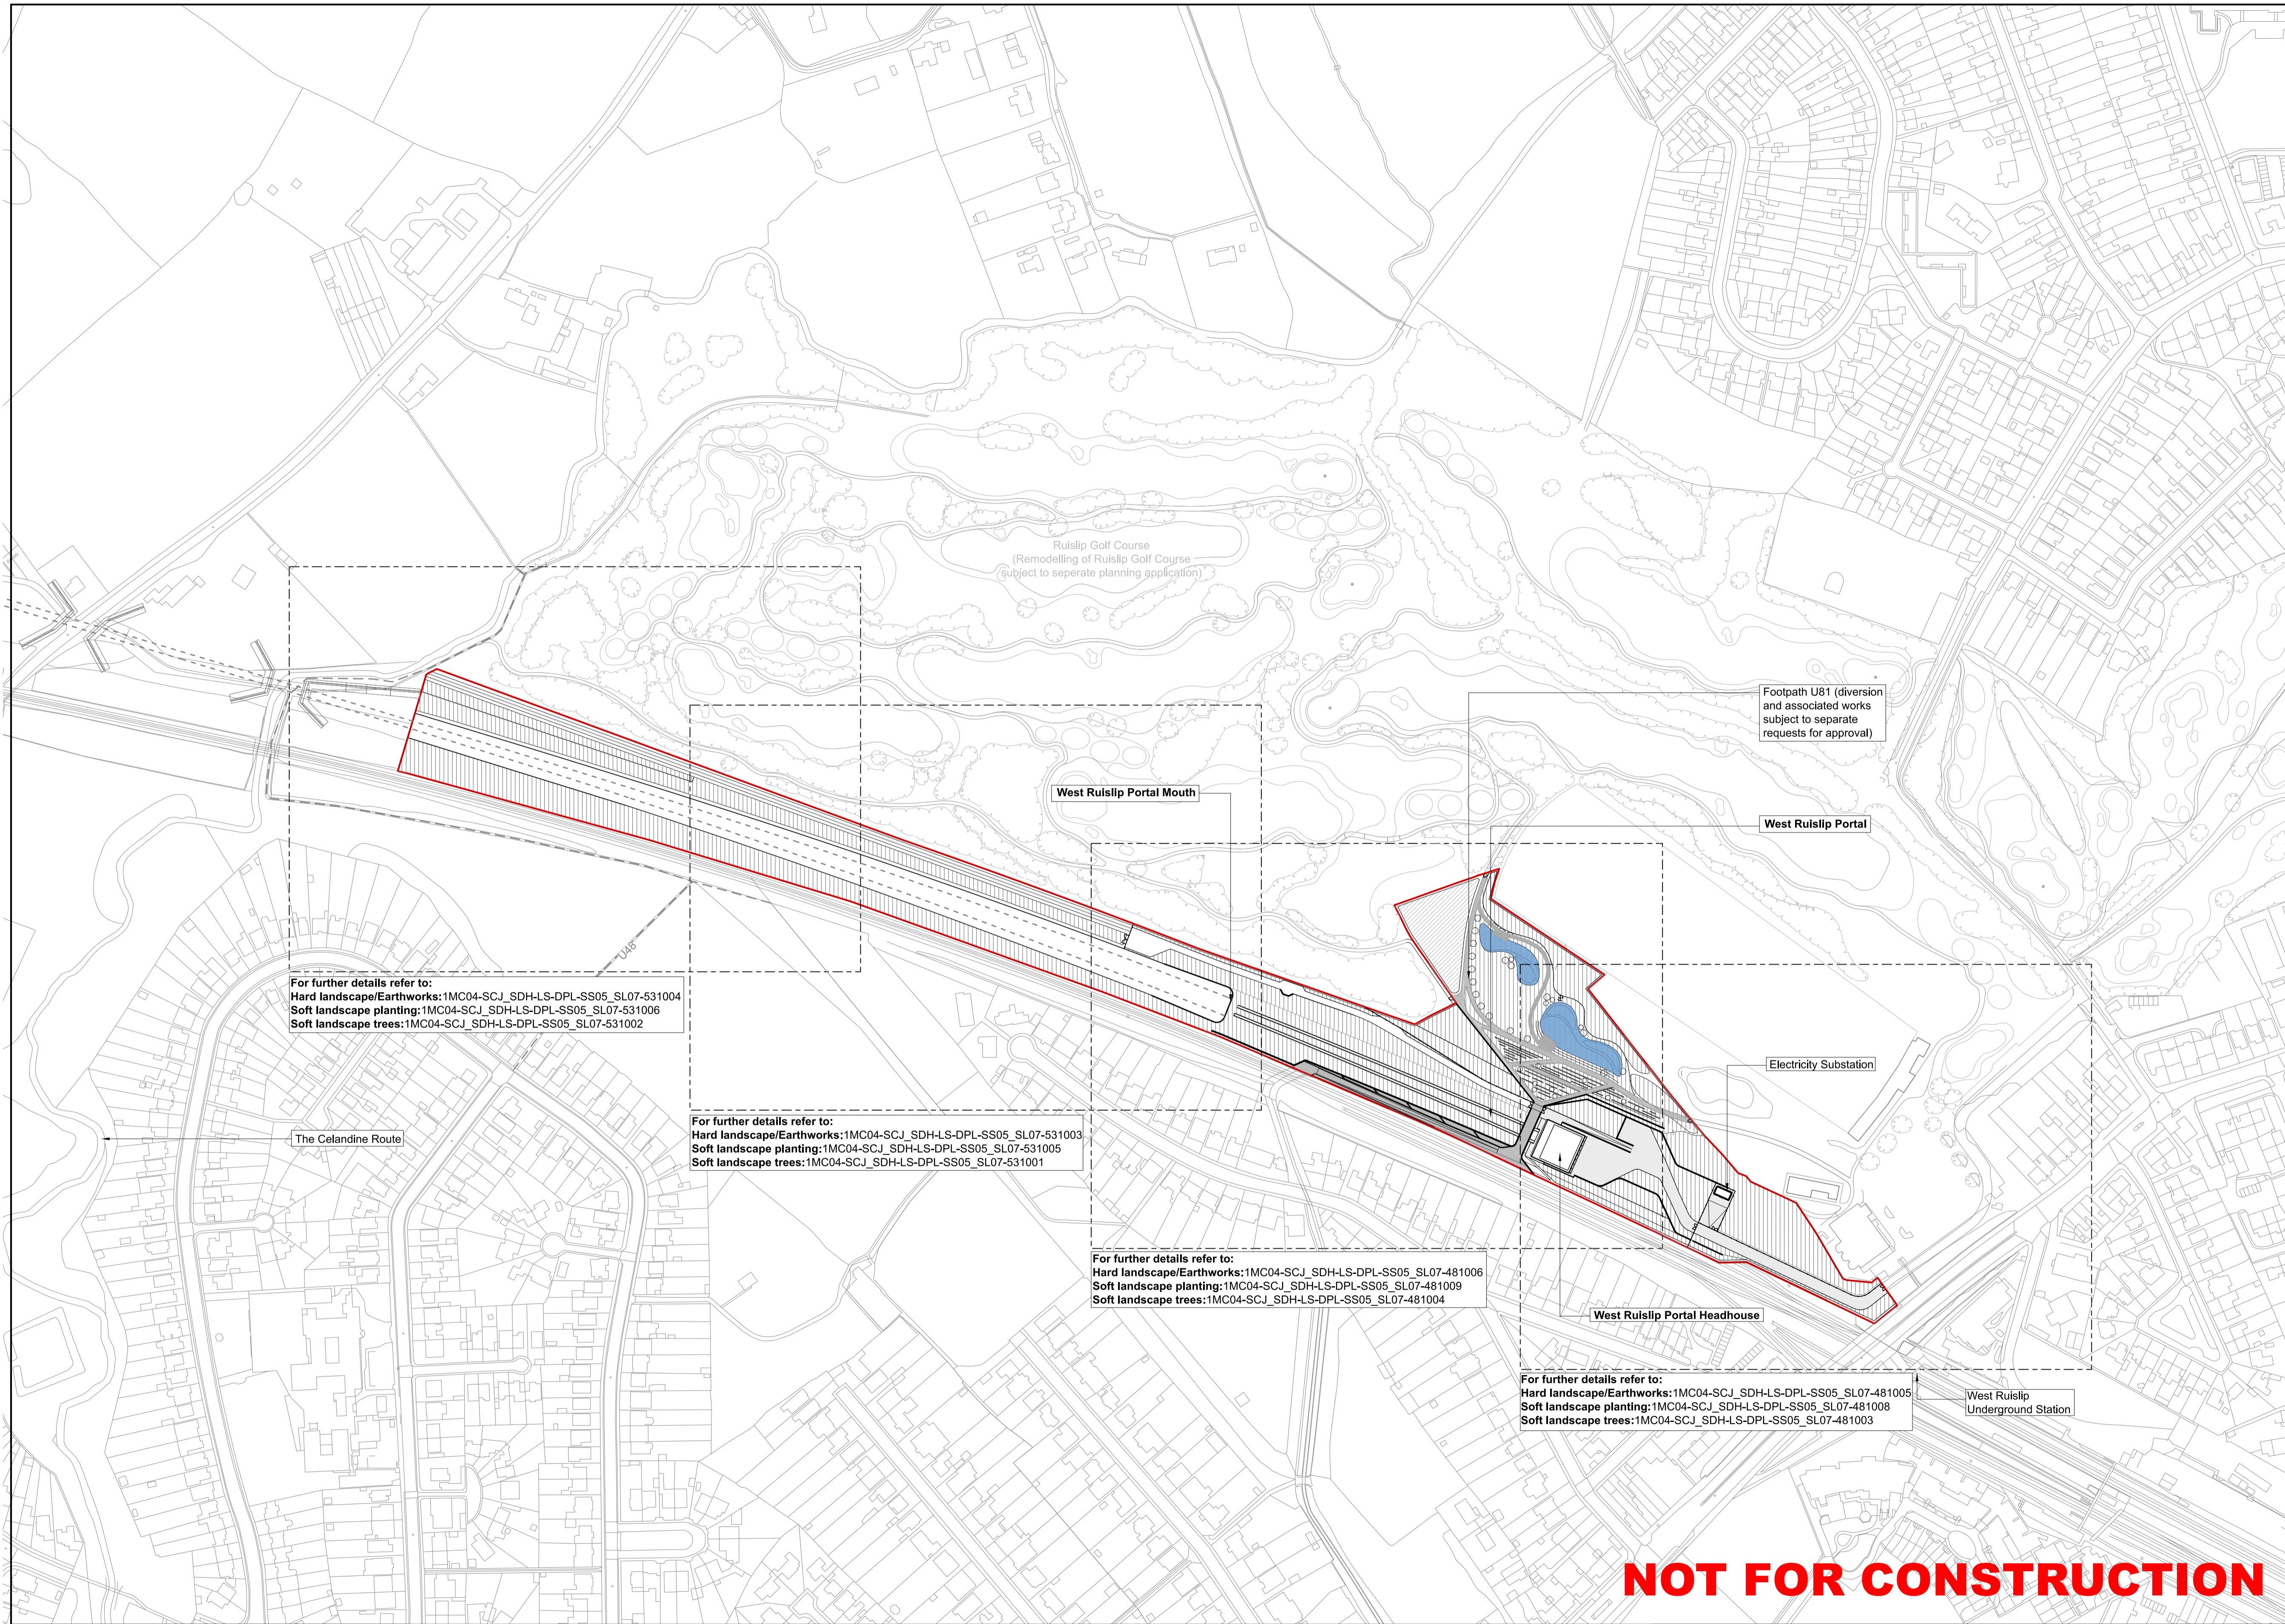

NOT FOR CONSTRUCTION

HS2 accepts no responsibility for any circumstances which arise from the reproduction of this document after alteration, amendment or abbreviation or if it is issued in part or issued incompletely in any way.				
© Crown Copyright and database right 2018. All rights reserved. Ordnance Survey Licence number 100049190				
© Crown Copyright material is reproduced with the permission of Land Registry under delegated authority from the Controller of HMSO.				
P01	WRAP_Schedule 17 Re-Submission	MK 17/12/19	WO 17/12/19	This material was last updated on 2018 and may not be copied, distributed, sold or published without the formal permission of Land Registry. Only an official copy of a title plan or register obtained from the Land Registry may be used for legal or other official purposes.
C01	WRAP_Schedule 17 Re-Submission	MK 17/12/19	WO 17/12/19	LN 20/12/19
Rev	Description	Drawn	Checked	Con App    HS2 App    Scale with caution as distortion can occur.

**Legends/Notes:**

1. All dimensions are in millimetres unless noted otherwise.
2. All levels are in metres relative to OD (Ordnance Datum, Newlyn) unless noted otherwise.
3. Chainages are expressed in metres and measured from Euston Station.
4. Global coordinates are indicated by Eastings (E) and Northings (N) to the project snake grid.
5. All angles are in degrees (0°-360°) unless noted otherwise.
6. Dimensions are not to be scaled from the drawing.

Registered in England Registration No. 06791686  
Registered office: 2 Snow Hill, Queensway, Birmingham, B4 6GA

OFFICIAL

Creator/Oriinator  
**SCS JV - Design House**

Zone	West Ruislip Portal	
Design Stage	Detailed Design	
Drawing Title	West Ruislip Portal Schedule 17 Plans and Specifications Landscape General Arrangement Plan For Information	

Project/Contract			HS2-MWCC SCS Sector S2		
Discipline/Function			Landscaping		
Drawn	Checked	Approved			
M.Keogh	W.Ombregt	M.Gaby			
Date	Scale	Size			
20/12/19	1:2000	A1			
Drawing No.		Rev.			
1MC04-SCJ_SDH-LS-DGA-SS05_SL07-480001		C01			