


HS2 Asset ID: HS2-00000149 | Suitability: A4

Key

- HS2 tunnel/track alignment
- Access gates
- Wall
- Retaining wall
- Security fence type 4
- Cluster mix
- Medium dense canopy mix
- Dense canopy mix - type A
- Dense canopy mix - type B
- Individual Trees
- Ecological pond
- Footpath U81 (diversion and associated works subject to separate requests for approval)
- V Veteran Trees

PlantCode Name	WRAP - Tree Planting	Form	Short Contract %	Quantity		
WR T1	Cluster Mix	10.0m	Standard (heavy)	10.0m	33.3	15
WR T1	Fagus sylvatica	10.0m	Standard (heavy)	10.0m	33.3	15
WR T1	Quercus robur	10.0m	Standard (heavy)	10.0m	33.3	15
WR T1	Ulmus minor	10.0m	Standard (heavy)	10.0m	33.3	15
WR T2	Medium Density canopy Mix	10.0m	Whip/Feather	3.0m	6.66	60
WR T2	Acer pseudoplatanus	10.0m	Whip/Feather	3.0m	6.66	60
WR T2	Arcyuthus hippocastanum	10.0m	Whip/Feather	3.0m	6.66	60
WR T2	Carpinus betulus	10.0m	Whip/Feather	3.0m	6.66	60
WR T2	Fagus sylvatica	10.0m	Whip/Feather	3.0m	6.66	60
WR T2	Quercus robur	10.0m	Whip/Feather	3.0m	6.66	60
WR T2	Tilia x europaea Pallida	10.0m	Whip/Feather	3.0m	6.66	60
WR T2	Ulmus procera	10.0m	Whip/Feather	3.0m	6.66	60
WR T3	Dense Canopy Mix - Type A	10.0m	Whip/Feather	1.50m	6.66	62
WR T3	Acer pseudoplatanus	10.0m	Whip/Feather	1.50m	6.66	62
WR T3	Arcyuthus hippocastanum	10.0m	Whip/Feather	1.50m	6.66	62
WR T3	Carpinus betulus	10.0m	Whip/Feather	1.50m	6.66	62
WR T3	Fagus sylvatica	10.0m	Whip/Feather	1.50m	6.66	62
WR T3	Quercus robur	10.0m	Whip/Feather	1.50m	6.66	62
WR T3	Tilia x europaea Pallida	10.0m	Whip/Feather	1.50m	6.66	62
WR T3	Ulmus procera	10.0m	Whip/Feather	1.50m	6.66	62
WR T4	Dense Canopy Mix - Type B	10.0m	Whip/Feather	1.50m	6.66	183
WR T4	Acer pseudoplatanus	10.0m	Whip/Feather	1.50m	6.66	183
WR T4	Arcyuthus hippocastanum	10.0m	Whip/Feather	1.50m	6.66	183
WR T4	Carpinus betulus	10.0m	Whip/Feather	1.50m	6.66	183
WR T4	Fagus sylvatica	10.0m	Whip/Feather	1.50m	6.66	183
WR T4	Quercus robur	10.0m	Whip/Feather	1.50m	6.66	183
WR T4	Tilia x europaea Pallida	10.0m	Whip/Feather	1.50m	6.66	183
WR T4	Ulmus procera	10.0m	Whip/Feather	1.50m	6.66	183
Individual Trees						
WR T5	Alexandria	300-320m	Standard (heavy)	2.00m	N/A	2
WR T6	Quercus robur	300-320m	Standard (heavy)	2.00m	N/A	2

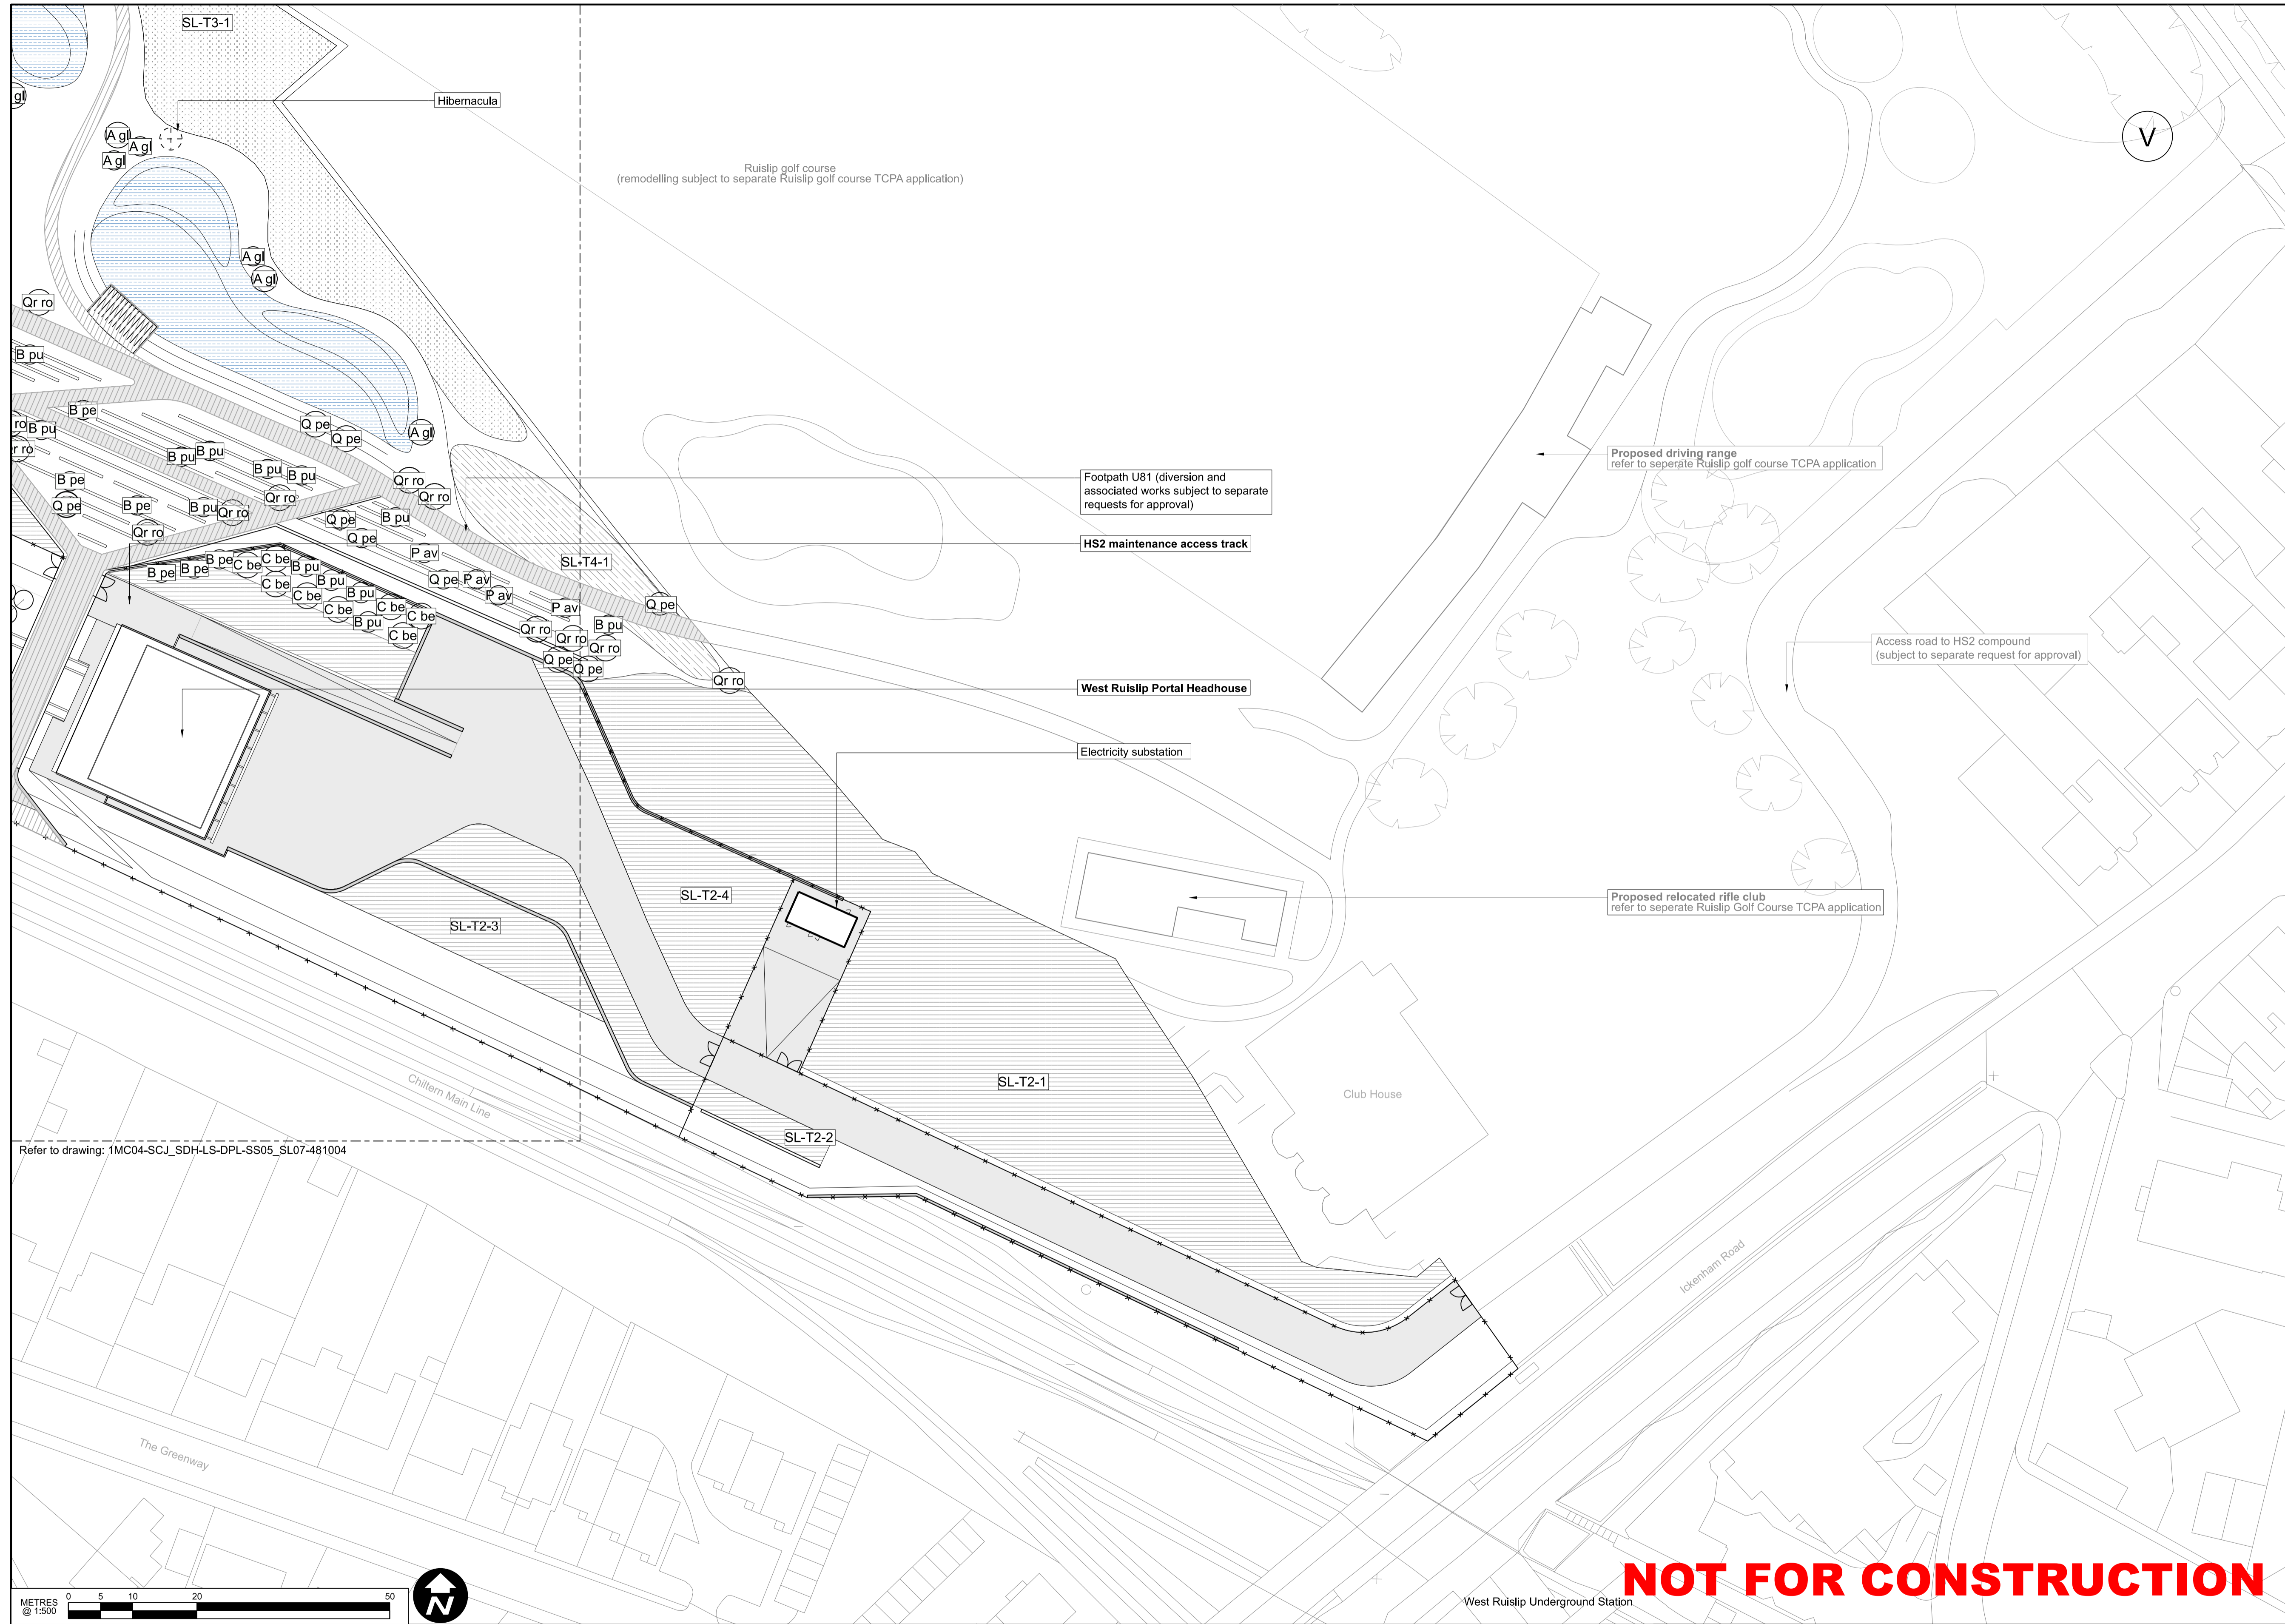

NOT FOR CONSTRUCTION

HS2 accepts no responsibility for any circumstances which arise from the reproduction of this document after alteration, amendment or abbreviation or if it is issued in part or issued incompletely in any way.				
© Crown Copyright and database right 2018. All rights reserved. Ordnance Survey Licence number 100049190				
© Crown Copyright material is reproduced with the permission of Land Registry under delegated authority from the Controller of HMSO.				
This material was last updated on 2018 and may not be copied, distributed, sold or published without the formal permission of Land Registry. Only an official copy of a title plan or register obtained from the Land Registry may be used for legal or other official purposes.				
Rev	Description	Drawn	Checked	Con App
P01	WRAP_Schedule 17 Re-Submission	MK	WO	
C01	WRAP_Schedule 17 Re-Submission	MK	WO	LN
		17/12/19	17/12/19	20/12/19
Scale with caution as distortion can occur.				

Legends/Notes:

- All dimensions are in millimetres unless noted otherwise.
- All levels are in metres relative to OD (Ordnance Datum, Newlyn) unless noted otherwise.
- Chainages are expressed in metres and measured from Euston Station.
- Global coordinates are indicated by Eastings (E) and Northings (N) to the project snake grid.
- All angles are in degrees (0° 360°) unless noted otherwise.
- Dimensions are not to be scaled from the drawing.
- For the scope of works by the rail systems contractor, as indicatively shown on the drawings, refer to WI 100
- All planting proposals form indicative mitigation.

Registered in England Registration No. 06791686
Registered office: 2 Snow Hill, Queensway, Birmingham, B4 6GA

OFFICIAL

Creator/Organator
SCS JV - Design House

Zone	West Ruislip Portal
Design Stage	Detailed Design
Drawing Title	West Ruislip Portal Schedule 17 Plans and Specifications Landscape GA - Tree Planting Plan 1 of 4 - For Information

Project/Contract		HS2-MWCC SCS Sector S2	
Discipline/Function		Landscaping	
Drawn	Checked	Approved	
M.Keogh	W.Ombregt	M.Gaby	
Date	Scale	Size	
20/12/19	1:500	A1	
Drawing No.		Rev.	
1MC04-SCJ_SDH-LS-DPL-SS05_SL07-481003		C01	