



**Key**

- HS2 tunnel/track alignment
- Existing level
- Existing PRoW
- Proposed level
- Building access points
- Access gate
- Wall
- Retaining wall
- Security fence type 4
- Block/slab paving
- Gravel/ ballast
- Bound Gravel
- Soft landscape (not for approval)
- Ecological pond
- Timber deck
- Footpath U81 (diversion and associated works subject to separate requests for approval)

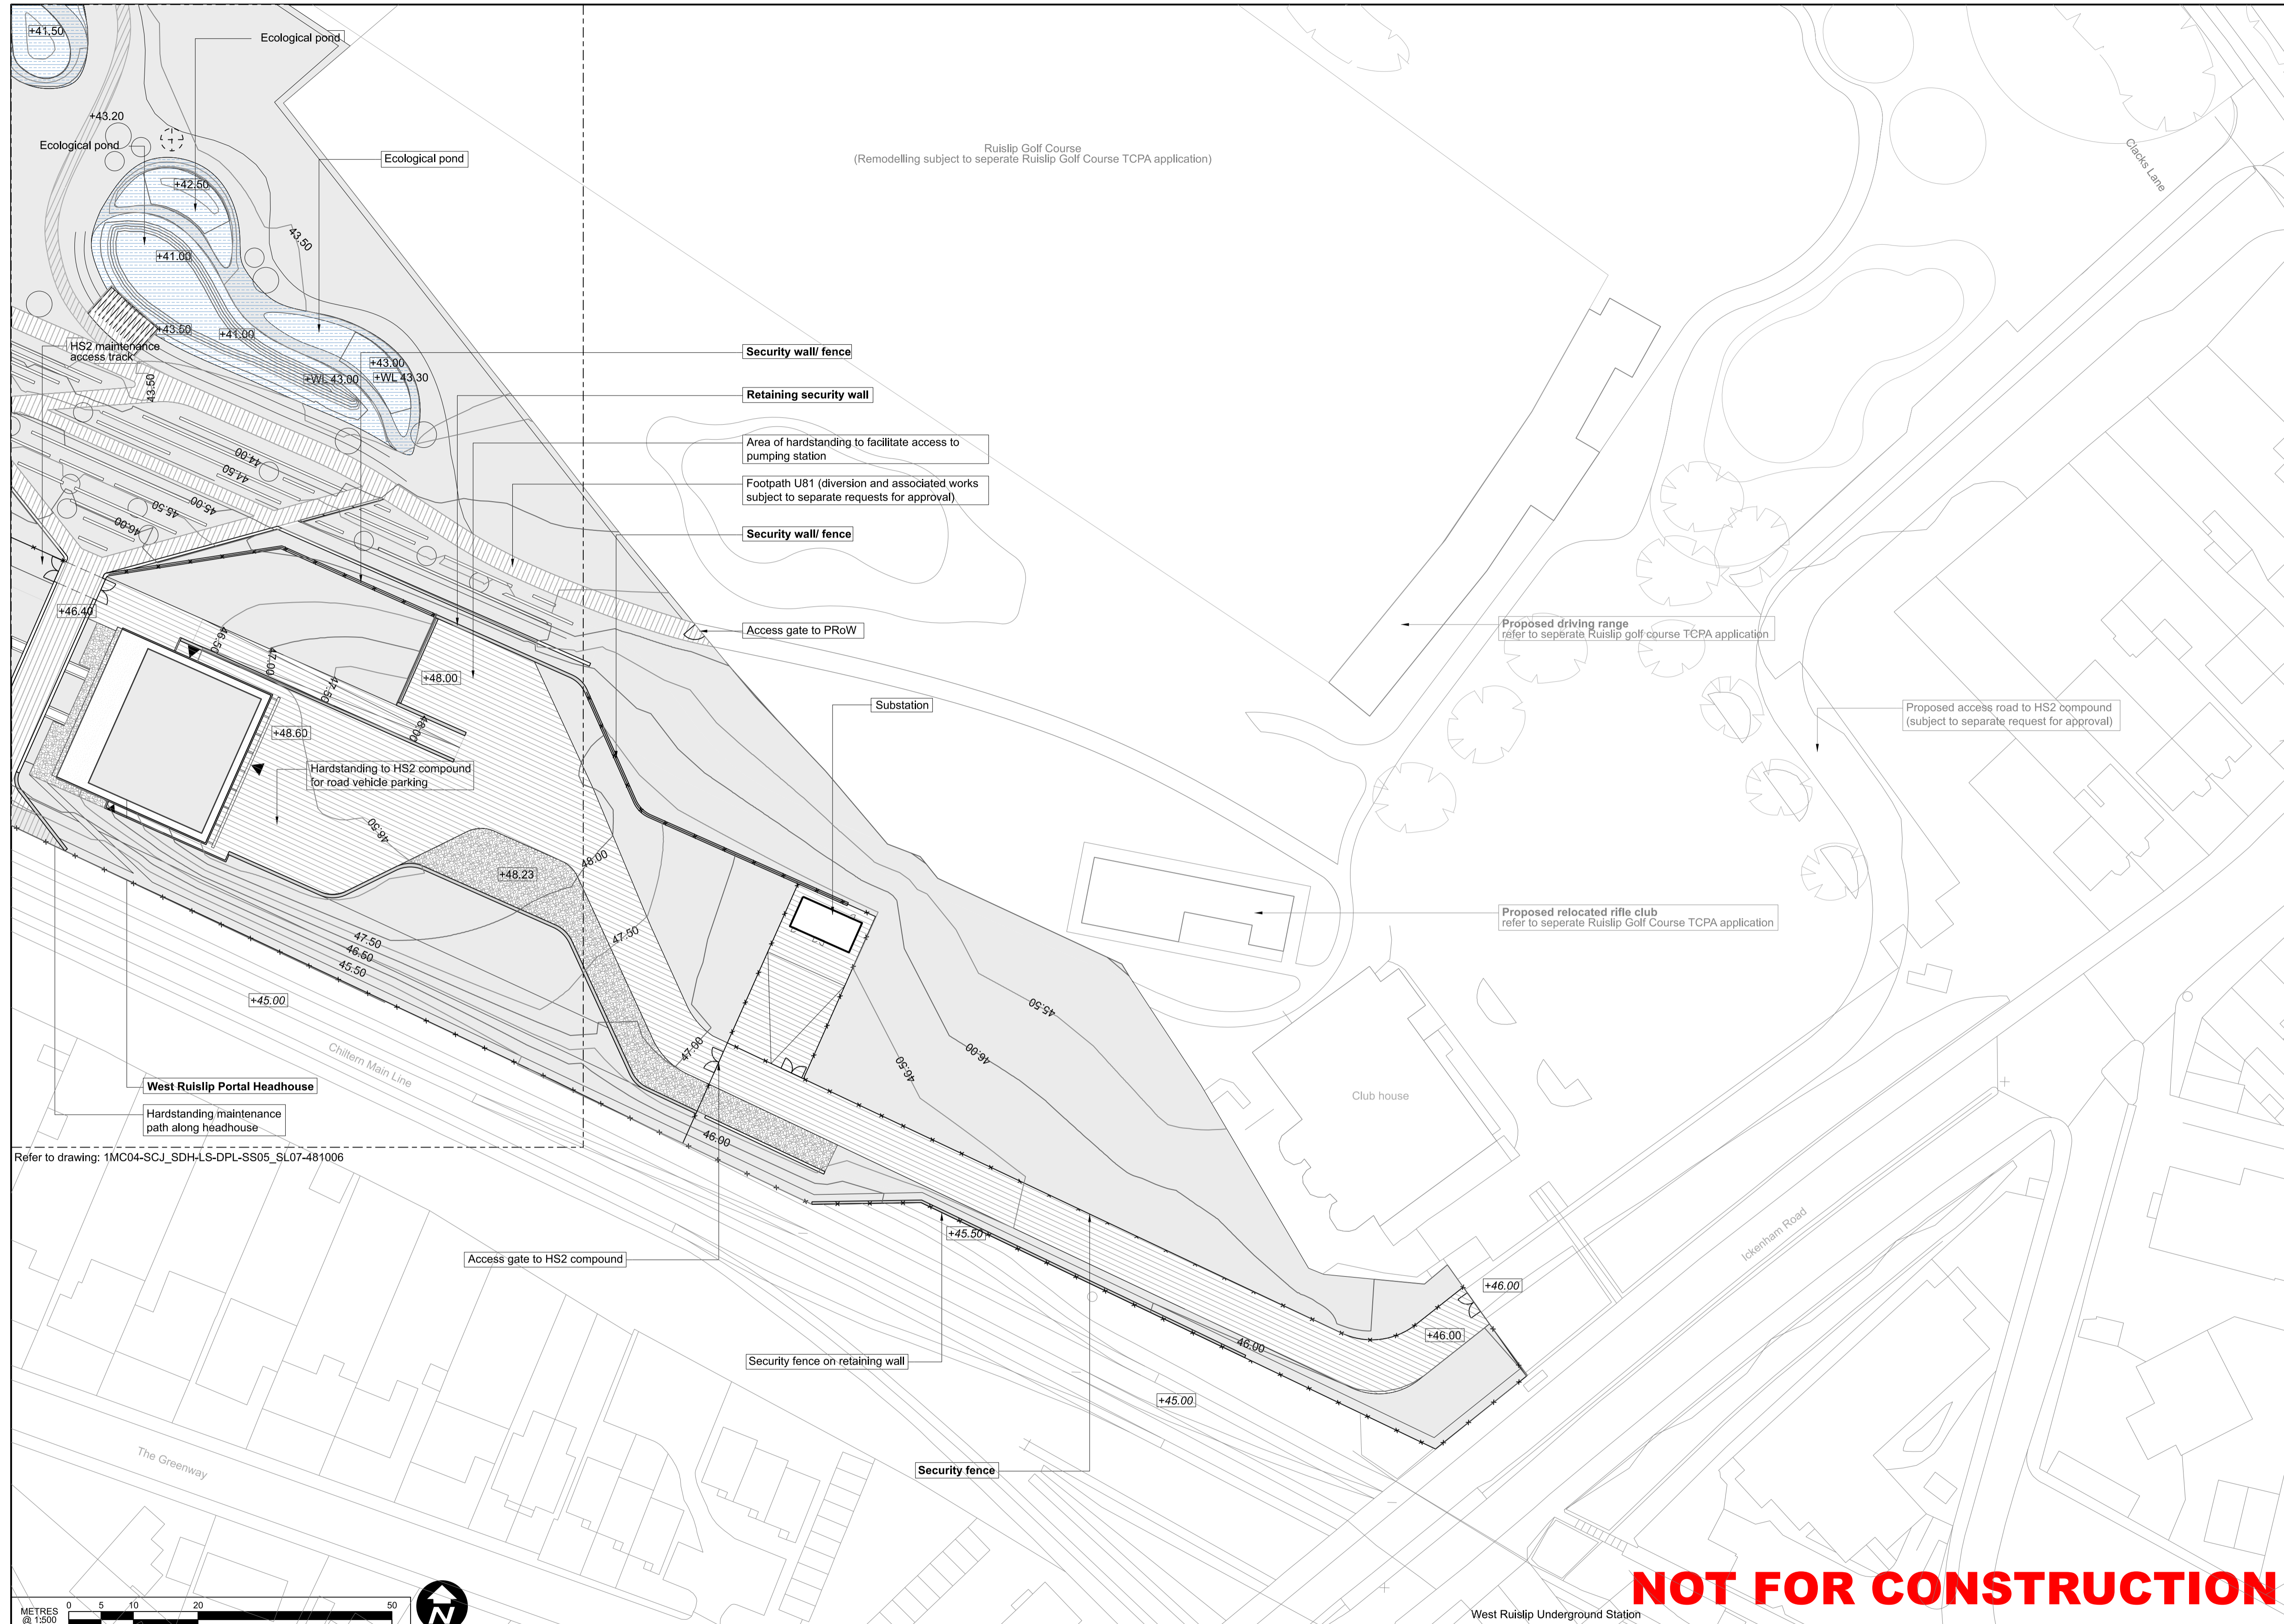

**NOT FOR CONSTRUCTION**

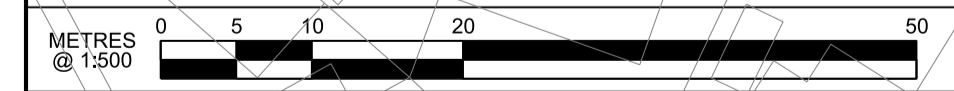

WRAP_Schedule 17 Re-Submission	MK	WO		
18/12/19	18/12/19			
WRAP_Schedule 17 Re-Submission	MK	WO	LN	
18/12/19	18/12/19	20/12/19		
Rev	Description	Drawn	Checked	Con App
				HS2 App

HS2 accepts no responsibility for any circumstances which arise from the reproduction of this document after alteration, amendment or abbreviation or if it is issued in part or issued incompletely in any way.

© Crown Copyright and database right 2018. All rights reserved. Ordnance Survey Licence number 100049190

© Crown Copyright material is reproduced with the permission of Land Registry under delegated authority from the Controller of HMSO.

This material was last updated on 2018 and may not be copied, distributed, sold or published without the formal permission of Land Registry. Only an official copy of a title plan or register obtained from the Land Registry may be used for legal or other official purposes.

Scale with caution as distortion can occur.

- Legends/Notes:**
- All dimensions are in millimetres unless noted otherwise.
  - All levels are in metres relative to OD (Ordnance Datum, Newlyn) unless noted otherwise.
  - Chainages are expressed in metres and measured from Euston Station.
  - Global coordinates are indicated by Eastings (E) and Northings (N) to the project snake grid.
  - All angles are in degrees (0° 360°) unless noted otherwise.
  - Dimensions are not to be scaled from the drawing.
  - Road vehicle parking is for approval. Access arrangements are not for approval.
  - Only the location for boundary walls and fencing is for approval. Design of these structures are not for approval.

Registered in England Registration No. 06791686  
Registered office: 2 Snow Hill, Queensway, Birmingham, B4 6GA

**OFFICIAL**

Creator/Organiser  
SCS JV - Design House

Zone	West Ruislip Portal		
Design Stage	Detailed Design		
Drawing Title	West Ruislip Portal Schedule 17 Plans and Specifications Landscape GA - Hardlandscape Plan 1 of 4 - For Approval		

Project/Contract		HS2-MWCC SCS Sector S2		
Discipline/Function		Landscaping		
Drawn	Checked	Approved		
M.Keogh	W.Ombregt	M.Gaby		
Date	Scale	Size		
20/12/19	1:500	A1		
Drawing No.		Rev.		
1MC04-SCJ_SDH-LS-DPL-SS05_SL07-481005		C01		