


HS2 Asset ID: HS2-00000149

Suitability: A4

Key

- HS2 tunnel/track alignment
- Existing Woodland
- Access gates
- Wall
- Retaining wall
- Hard landscape
- Security fence type 4
- Woodland understorey planting
- Rough grass planting
- Linking habitat planting
- Grass
- Pond margin planting
- Ecological ponds
- Green Roof
- Tree
- Footpath U81 (diversion and associated works subject to separate requests for approval)

PlantCode Name	WRAP - Shrub	Height	Form	Root	Centres	%	Quantity
WR-A Understorey Mix							
WR-A	Acer campestre 'Queen Elizabeth'	10-15m	Standard (Half)	RB	2.00m	6.25	276
WR-A	Alliaria petiolata	10-15m(D)		C	0.80m	5	242
WR-A	Allium ursinum	10-15m(D)		C	0.80m	3.75	1009
WR-A	Comus sanguinea	10-15m		C	1.50m	3.33	258
WR-A	Coniolum aevellana	10-15m		RB	1.80m	6.25	336
WR-A	Digitalis purpurea	10-15m(D)		C	0.80m	3.75	1009
WR-A	Dryopteris dilatata	10-15m(D)		C	1.00m	3.33	577
WR-A	Drosera filiformis	10-15m(D)		C	1.00m	3.33	577
WR-A	Euonymus europaeus	10-15m		C	0.80m	3.33	898
WR-A	Galium mollis	10-15m(D)		C	0.45m	3.75	3172
WR-A	Geum urbanum	10-15m(D)		C	0.80m	5	1343
WR-A	Hyacinthoides non-scripta	10-15m(D)		C	0.45m	5	4226
WR-A	Ilex aquifolium	10-15m		C	1.80m	6.25	336
WR-A	Ionocera perilymenum 'Belgia'	10-15m		C	1.80m	5	273
WR-A	Primula vulgaris	10-15m(D)		C	0.40m	3.33	3561
WR-A	Prunus spinosa	10-15m		C	1.80m	3.33	351
WR-A	Salvia sylvestris	10-15m(D)		C	0.26m	5	1245
WR-A	Silene dioica	10-15m(D)		C	0.80m	5	1343
WR-A	Sorbus aucuparia	10-15m		B	2.00m	5	221
WR-A	Stachys officinalis	10-15m(D)		C	0.80m	3.75	1009
WR-A	Taxus baccata	10-15m		RB	2.00m	6.25	276
WR-A	Ulmus glabra	10-15m	Transplant	B	2.00m	5	221
WR-B Rough Mix							
WR-B	Agrostis capillaris	10-15m(D)		C	0.80m	13.3	1465
WR-B	Anthriscum silvestre	10-15m(D)		C	0.80m	7.2	902
WR-B	Brachypodium sylvaticum	10-15m(D)		PT	0.80m	7	879
WR-B	Brija media	10-15m(D)		C	0.45m	7	2758
WR-B	Cynosurus cristatus	10-15m(D)		C	0.45m	13.3	1248
WR-B	Deschampsia cespitosa	10-15m(D)		C	0.80m	5.36	650
WR-B	Festuca rubra	10-15m(D)		C	0.45m	13.3	1248
WR-B	Galium verum	10-15m(D)		C	0.45m	5.36	2036
WR-B	Lotus corniculatus	10-15m(D)		C	0.45m	5.36	2036
WR-B	Phleum bertolonii	10-15m(D)		C	0.80m	7	879
WR-B	Poa nemoralis	10-15m(D)		C	0.80m	7	879
WR-B	Prunella vulgaris	10-15m(D)		C	0.45m	5.36	2036
WR-B	Ranunculus acris	10-15m(D)		C	0.80m	4.36	527
WR-C Linked Habitat Mix							
WR-C	Agrostis capillaris	10-15m(D)		C	0.80m	7.27	342
WR-C	Betula pendula	10-15m	Whip/feather	C	2.00m	2.5	23
WR-C	Calluna vulgaris	10-15m		C	0.80m	5	228
WR-C	Cerastium album	10-15m(D)		C	0.80m	7.27	2403
WR-C	Cynosurus cristatus	10-15m(D)		C	0.45m	7.27	1069
WR-C	Cytus scoparius	10-15m		C	1.00m	5	153
WR-C	Dactylis glomerata	10-15m(D)		C	0.80m	7.27	342
WR-C	Deschampsia flexuosa	10-15m(D)		C	0.80m	7.27	342
WR-C	Festuca ovina	10-15m(D)		C	0.45m	7.27	1069
WR-C	Galium saxatile	10-15m(D)		C	0.60m	7.27	603
WR-C	Holcus mollis 'Varegat'	10-15m(D)		C	0.45m	7.27	1069
WR-C	Nardus stricta	10-15m(D)		C	0.80m	7.27	342
WR-C	Potentilla erecta	10-15m(D)		C	0.30m	7.27	2403
WR-C	Ranunculus acris	10-15m(D)		C	0.80m	7.27	342
WR-C	Sorbus aucuparia	10-15m		C	2.00m	2.5	23
WR-C	Ulex europaeus	10-15m		C	1.80m	5	48
WR-P Pond Margin Mix							
WR-P	Adiantum platyneuron 'Boule de Neige'	10-15m(D)		C	0.80m	7	34
WR-P	Asplenium adnigrum	10-15m(D)		C	1.50m	10	15
WR-P	Calluna vulgaris	10-15m(D)		C	0.45m	2.77	42
WR-P	Eupatorium cannabinum	10-15m(D)		C	1.50m	2.77	7
WR-P	Filipendula ulmaria	10-15m(D)		C	1.00m	10	33
WR-P	Geum rivale	10-15m(D)		C	0.45m	7	103
WR-P	Hypericum angustifolius	10-15m(D)		C	0.25m	2.77	131
WR-P	Iris pseudacorus	10-15m(D)		C	1.00m	10	33
WR-P	Lotus pedunculatus	10-15m(D)		C	1.80m	7	34
WR-P	Lychnis flos-cuculi	10-15m(D)		C	0.80m	7	34
WR-P	Lyopos europaeus	10-15m(D)		C	0.80m	2.77	15
WR-P	Lytrothrum salicaria	10-15m(D)		C	1.00m	2.77	12
WR-P	Mentha aquatica	10-15m(D)		C	0.80m	2.77	15
WR-P	Pulicaria dysenterica	10-15m(D)		C	0.80m	2.77	15
WR-P	Ranunculus repens	10-15m(D)		C	0.80m	5	42
WR-P	Scrophularia auriculata	10-15m(D)		C	1.50m	2.77	7
WR-P	Succisa pratensis	10-15m(D)		C	0.80m	7	34
WR-P	Vicia cracca	10-15m(D)		C	1.50m	2.77	7

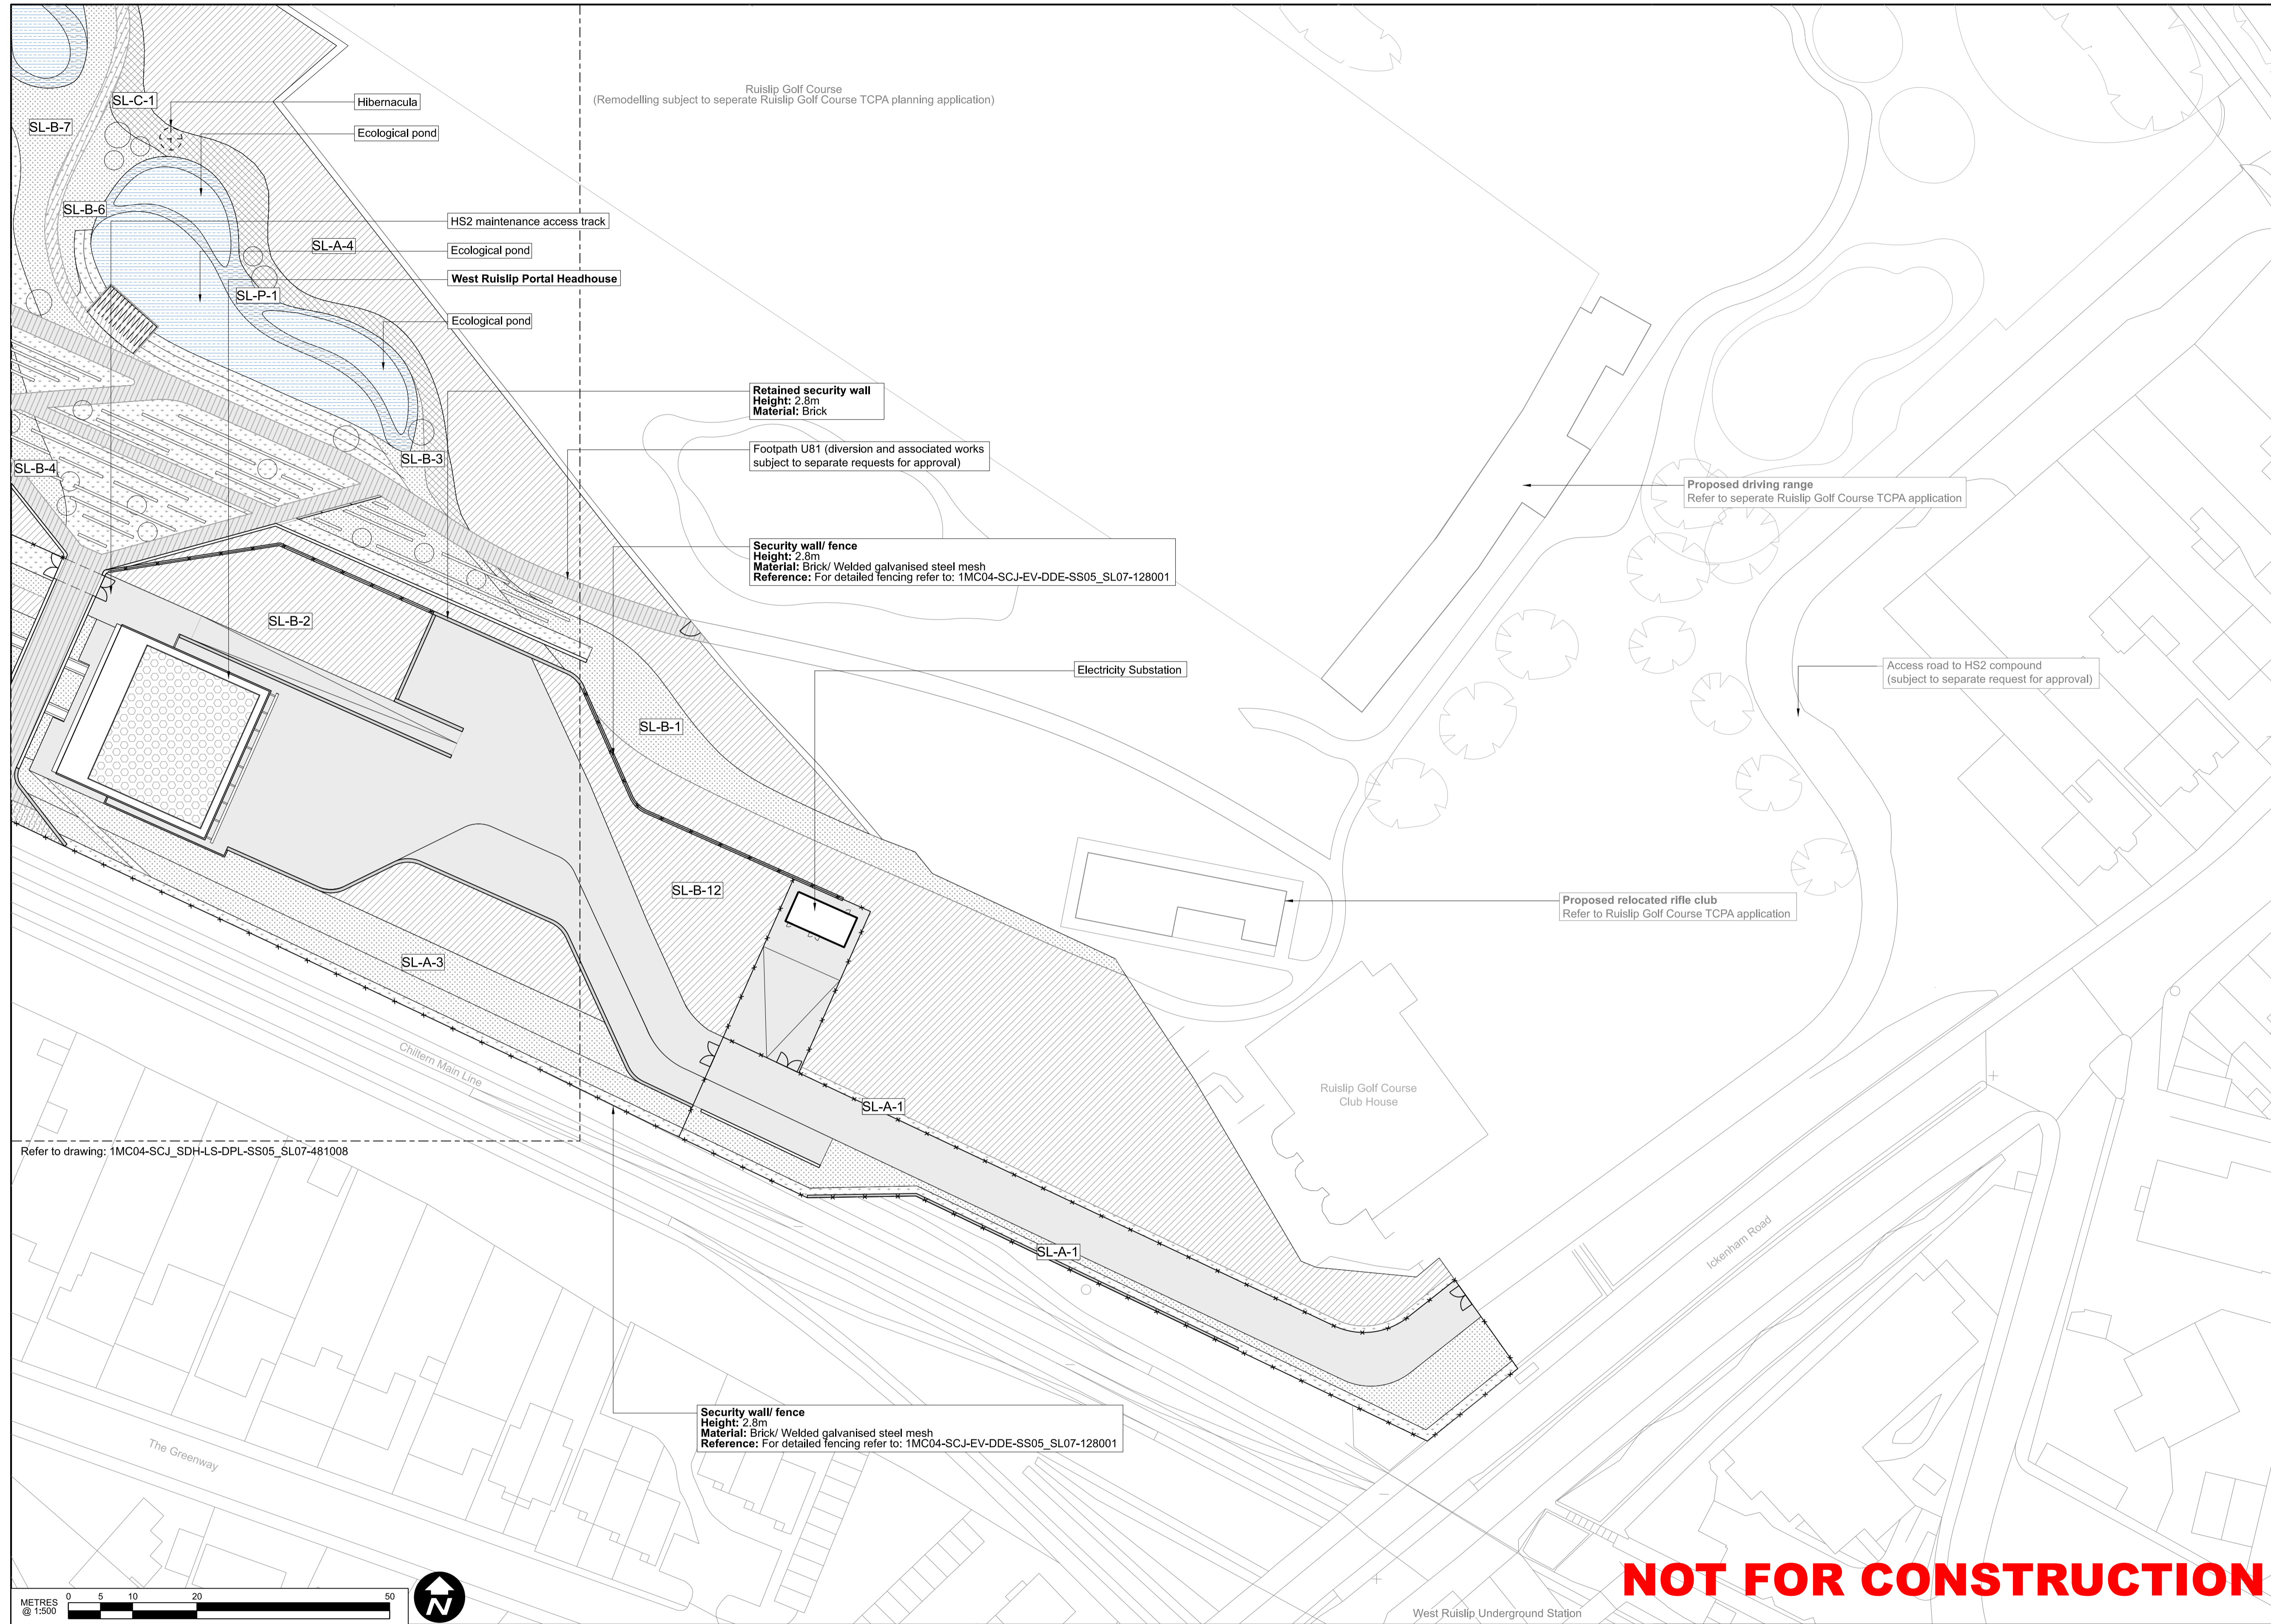

Rev	Description	Drawn	Checked	Con App	HS2 App	Scale with caution as distortion can occur.
P01	WRAP_Schedule 17 Re-Submission	MK	WO			
C01	WRAP_Schedule 17 Re-Submission	MK	WO	LN		

Legends/Notes:

- All dimensions are in millimetres unless noted otherwise.
- All levels are in metres relative to OD (Ordnance Datum, Newlyn) unless noted otherwise.
- Chainages are expressed in metres and measured from Euston Station.
- Global coordinates are indicated by Eastings (E) and Northings (N) to the project snake grid.
- All angles are in degrees (0°-360°) unless noted otherwise.
- Dimensions are not to be scaled from the drawing.
- For details of plant species see plan 1M04-SCJ-EV-DSH-SS05_SL07-126001
- All planting proposals form indicative mitigation.

Registered in England Registration No. 06791686
Registered office: 2 Snow Hill, Queensway, Birmingham, B4 6GA

OFFICIAL

Creator/Organiser
SCS JV - Design House

Zone: West Ruislip Portal

Design Stage: Detailed Design

Drawing Title: West Ruislip Portal
Schedule 17 Plans and Specifications
Landscape GA - Shrub Planting
Plan 1 of 4 - For Information

Project/Contract: HS2-MWCC SCS Sector S2

Discipline/Function: Landscaping

Drawn	Checked	Approved
M.Keogh	W.Ombregt	M.Gaby

Date: 20/12/19

Scale: 1:500

Size: A1

Drawing No.: 1M04-SCJ_SDH-LS-DPL-SS05_SL07-481008

Rev.: C01

NOT FOR CONSTRUCTION

