

HS2 Asset ID: HS2-00000149


Suitability: A4

**Key**

- HS2 tunnel/track alignment
- Existing Woodland
- Access gates
- Retaining wall
- Wall
- Hard landscape
- Security fence type 4
- Woodland understory planting
- Rough grass planting
- Linking habitat planting
- Grass
- Pond margin planting
- Ecological ponds
- Green Roof
- Tree
- Footpath U81 (diversion and associated works subject to separate requests for approval)

PlantCode Name	WASP - Shrub	Height	Form	Root Centres	%	Quantity	
WR-A Understory Mix							
WR-A Acer campestre 'Queen Elizabeth'	10-15m	Standard	Half	RB	2.00	6.25	276
WR-A Allium petiolatum	10-15m(D)			C	0.80	5	240
WR-A Allium ursinum	10-15m(D)			C	0.80	3.75	1008
WR-A Cornus sanguinea	10-15m			C	1.50	3.33	258
WR-A Corylus avellana	10-15m			RB	1.80	6.25	336
WR-A Digitalis purpurea	10-15m(D)			C	0.80	3.75	1008
WR-A Dryopteris dilatata	10-15m(D)			C	1.00	3.33	577
WR-A Drosera filiformis	10-15m(D)			C	1.00	3.33	577
WR-A Euryonymus europaeus	10-15m			C	0.80	3.33	898
WR-A Galium mollugo	10-15m(D)			C	0.80	3.75	3172
WR-A Geum urbanum	10-15m(D)			C	0.80	5	1343
WR-A Hyacinthoides non-scripta	10-15m(D)			C	0.45	5	4226
WR-A Ilex aquifolium	10-15m			RB	1.80	6.25	336
WR-A Lonicera periclymenum 'Belgica'	10-15m			C	1.80	5	273
WR-A Primula vulgaris	10-15m(D)			C	0.80	3.33	866
WR-A Prunella spencerae	10-15m			C	1.80	3.33	181
WR-A Salvia sylvestris	10-15m(D)			C	0.26	5	1240
WR-A Silene dioica	10-15m(D)			C	0.80	5	1343
WR-A Sorbus aucuparia	10-15m			B	2.00	5	221
WR-A Stachys officinalis	10-15m(D)			C	0.80	3.75	1008
WR-A Tanacetum officinale	10-15m			RB	2.00	6.25	276
WR-A Ulmus glabra	10-15m			B	2.00	5	221
WR-B Rough Mix							
WR-B Agrostis capillaris	10-15m(D)			C	0.80	13.3	1660
WR-B Anthoxanthum odoratum	10-15m(D)			C	0.80	7.2	960
WR-B Brachypodium pinnatum	10-15m(D)			PT	0.80	7	870
WR-B Briza media	10-15m(D)			C	0.45	7	2758
WR-B Cynosurus cristatus	10-15m(D)			C	0.45	13.3	1660
WR-B Deschampsia cespitosa	10-15m(D)			C	0.80	5.36	650
WR-B Festuca rubra	10-15m(D)			C	0.45	13.3	1660
WR-B Galium verum	10-15m(D)			C	0.45	5.36	2036
WR-B Lotus corniculatus	10-15m(D)			C	0.45	5.36	2036
WR-B Pteridium aquilinum	10-15m(D)			C	0.80	7	870
WR-B Poa nemoralis	10-15m(D)			C	0.80	7	870
WR-B Prunella vulgaris	10-15m(D)			C	0.45	5.36	2036
WR-B Ranunculus acris	10-15m(D)			C	0.80	4.36	527
WR-C Linked Habitat Mix							
WR-C Agrostis capillaris	10-15m(D)			C	0.80	7.27	942
WR-C Betula pendula	10-15m			Whip/feather	2.00	2.5	23
WR-C Calluna vulgaris	10-15m			C	0.80	5	230
WR-C Cerastium alpinum	10-15m(D)			C	0.80	7.27	2620
WR-C Cynosurus cristatus	10-15m(D)			C	0.45	7.27	1060
WR-C Cytisus scoparius	10-15m			C	1.00	5	153
WR-C Dactylis glomerata	10-15m(D)			C	0.80	7.27	942
WR-C Deschampsia flexuosa	10-15m(D)			C	0.45	7.27	942
WR-C Festuca ovina	10-15m(D)			C	0.45	7.27	2068
WR-C Galium saxatile	10-15m(D)			C	0.60	7.27	603
WR-C Holcus mollis 'Varegeator'	10-15m(D)			C	0.45	7.27	1060
WR-C Hierba seca	10-15m(D)			C	0.80	7.27	942
WR-C Potentilla erecta	10-15m(D)			C	0.30	7.27	2423
WR-C Rumex acetosa	10-15m(D)			C	0.80	7.27	942
WR-C Sorbus aucuparia	10-15m			C	2.00	2.5	23
WR-C Ulex europaeus	10-15m			C	1.80	5	48
WR-P Pond Margin Mix							
WR-P Achillea ptarmica 'Boule de Neige'	10-15m(D)			C	0.80	7	94
WR-P Anemone hepatica	10-15m			C	1.50	10	15
WR-P Carex lasiocarpa	10-15m(D)			C	0.45	2.77	42
WR-P Equisetum arvense	10-15m(D)			C	1.50	2.77	7
WR-P Filipendula ulmaria	10-15m(D)			C	1.00	10	33
WR-P Geum rivale	10-15m(D)			C	0.45	7	103
WR-P Hypericum angustifolium	10-15m(D)			C	0.25	2.77	133
WR-P Iris pseudacorus	10-15m(D)			C	1.00	10	33
WR-P Lotus pedunculatus	10-15m(D)			C	1.80	7	94
WR-P Lychnis floerica	10-15m(D)			C	0.80	7	94
WR-P Lythrum europaeum	10-15m(D)			C	0.80	2.77	15
WR-P Lythrum salicaria	10-15m(D)			C	1.00	2.77	13
WR-P Mentha aquatica	10-15m(D)			C	0.80	2.77	15
WR-P Pulicaria dysenterica	10-15m(D)			C	0.80	2.77	15
WR-P Ranunculus repens	10-15m(D)			C	0.80	10	49
WR-P Scrophularia auriculata	10-15m(D)			C	1.50	2.77	7
WR-P Succisa pratensis	10-15m(D)			C	0.80	7	94
WR-P Viola cracca	10-15m(D)			C	1.80	2.77	7

**NOT FOR CONSTRUCTION**

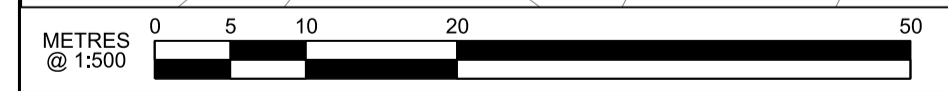

<p>HS2 accepts no responsibility for any circumstances which arise from the reproduction of this document after alteration, amendment or abbreviation or if it is issued in part or issued incompletely in any way.</p> <p>© Crown Copyright and database right 2018. All rights reserved. Ordnance Survey Licence number 100049190</p> <p>© Crown Copyright material is reproduced with the permission of Land Registry under delegated authority from the Controller of HMSO.</p> <p>This material was last updated on 2018 and may not be copied, distributed, sold or published without the formal permission of Land Registry. Only an official copy of a title plan or register obtained from the Land Registry may be used for legal or other official purposes.</p>				
WRAP_Schedule 17 Re-Submission	MK	WO		
WRAP_Schedule 17 Re-Submission	MK	WO	LN	
Rev	Description	Drawn	Checked	Con App

**Legends/Notes:**

- All dimensions are in millimetres unless noted otherwise.
- All levels are in metres relative to OD (Ordnance Datum, Newlyn) unless noted otherwise.
- Chainages are expressed in metres and measured from Euston Station.
- Global coordinates are indicated by Eastings (E) and Northings (N) to the project snake grid.
- All angles are in degrees (0°-360°) unless noted otherwise.
- Dimensions are not to be scaled from the drawing.
- For details of plant species see plan 1MC04-SCJ-EV-DSH-SS05\_SL07-126001.
- All planting proposals form indicative mitigation.

Registered in England Registration No. 06791686  
Registered office: 2 Snow Hill, Queensway, Birmingham, B4 6GA

**OFFICIAL**

Creator/Organiser  
SCS JV - Design House

Zone	West Ruislip Portal	Project/Contract	HS2-MWCC SCS Sector S2		
Design Stage	Detailed Design	Discipline/Function	Landscaping		
Drawing Title	West Ruislip Portal Schedule 17 Plans and Specifications Landscape GA - Shrub Planting Plan 2 of 4 - For Information	Drawn	Checked	Approved	
		M.Keogh	W.Ombregt	M.Gaby	
		Date	Scale	Size	
		20/12/19	1:500	A1	
		Drawing No.	Rev.		
		1MC04-SCJ_SDH-LS-DPL-SS05_SL07-481009	C01		