


HS2 Asset ID: HS2-00001004
 Suitability: A4

Key

- HS2 tunnel/track alignment
- Existing PRoW
- Access gates
- Wall
- Retaining wall
- Security fence type 4
- Dense canopy mix - type A
- Dense canopy mix - type B

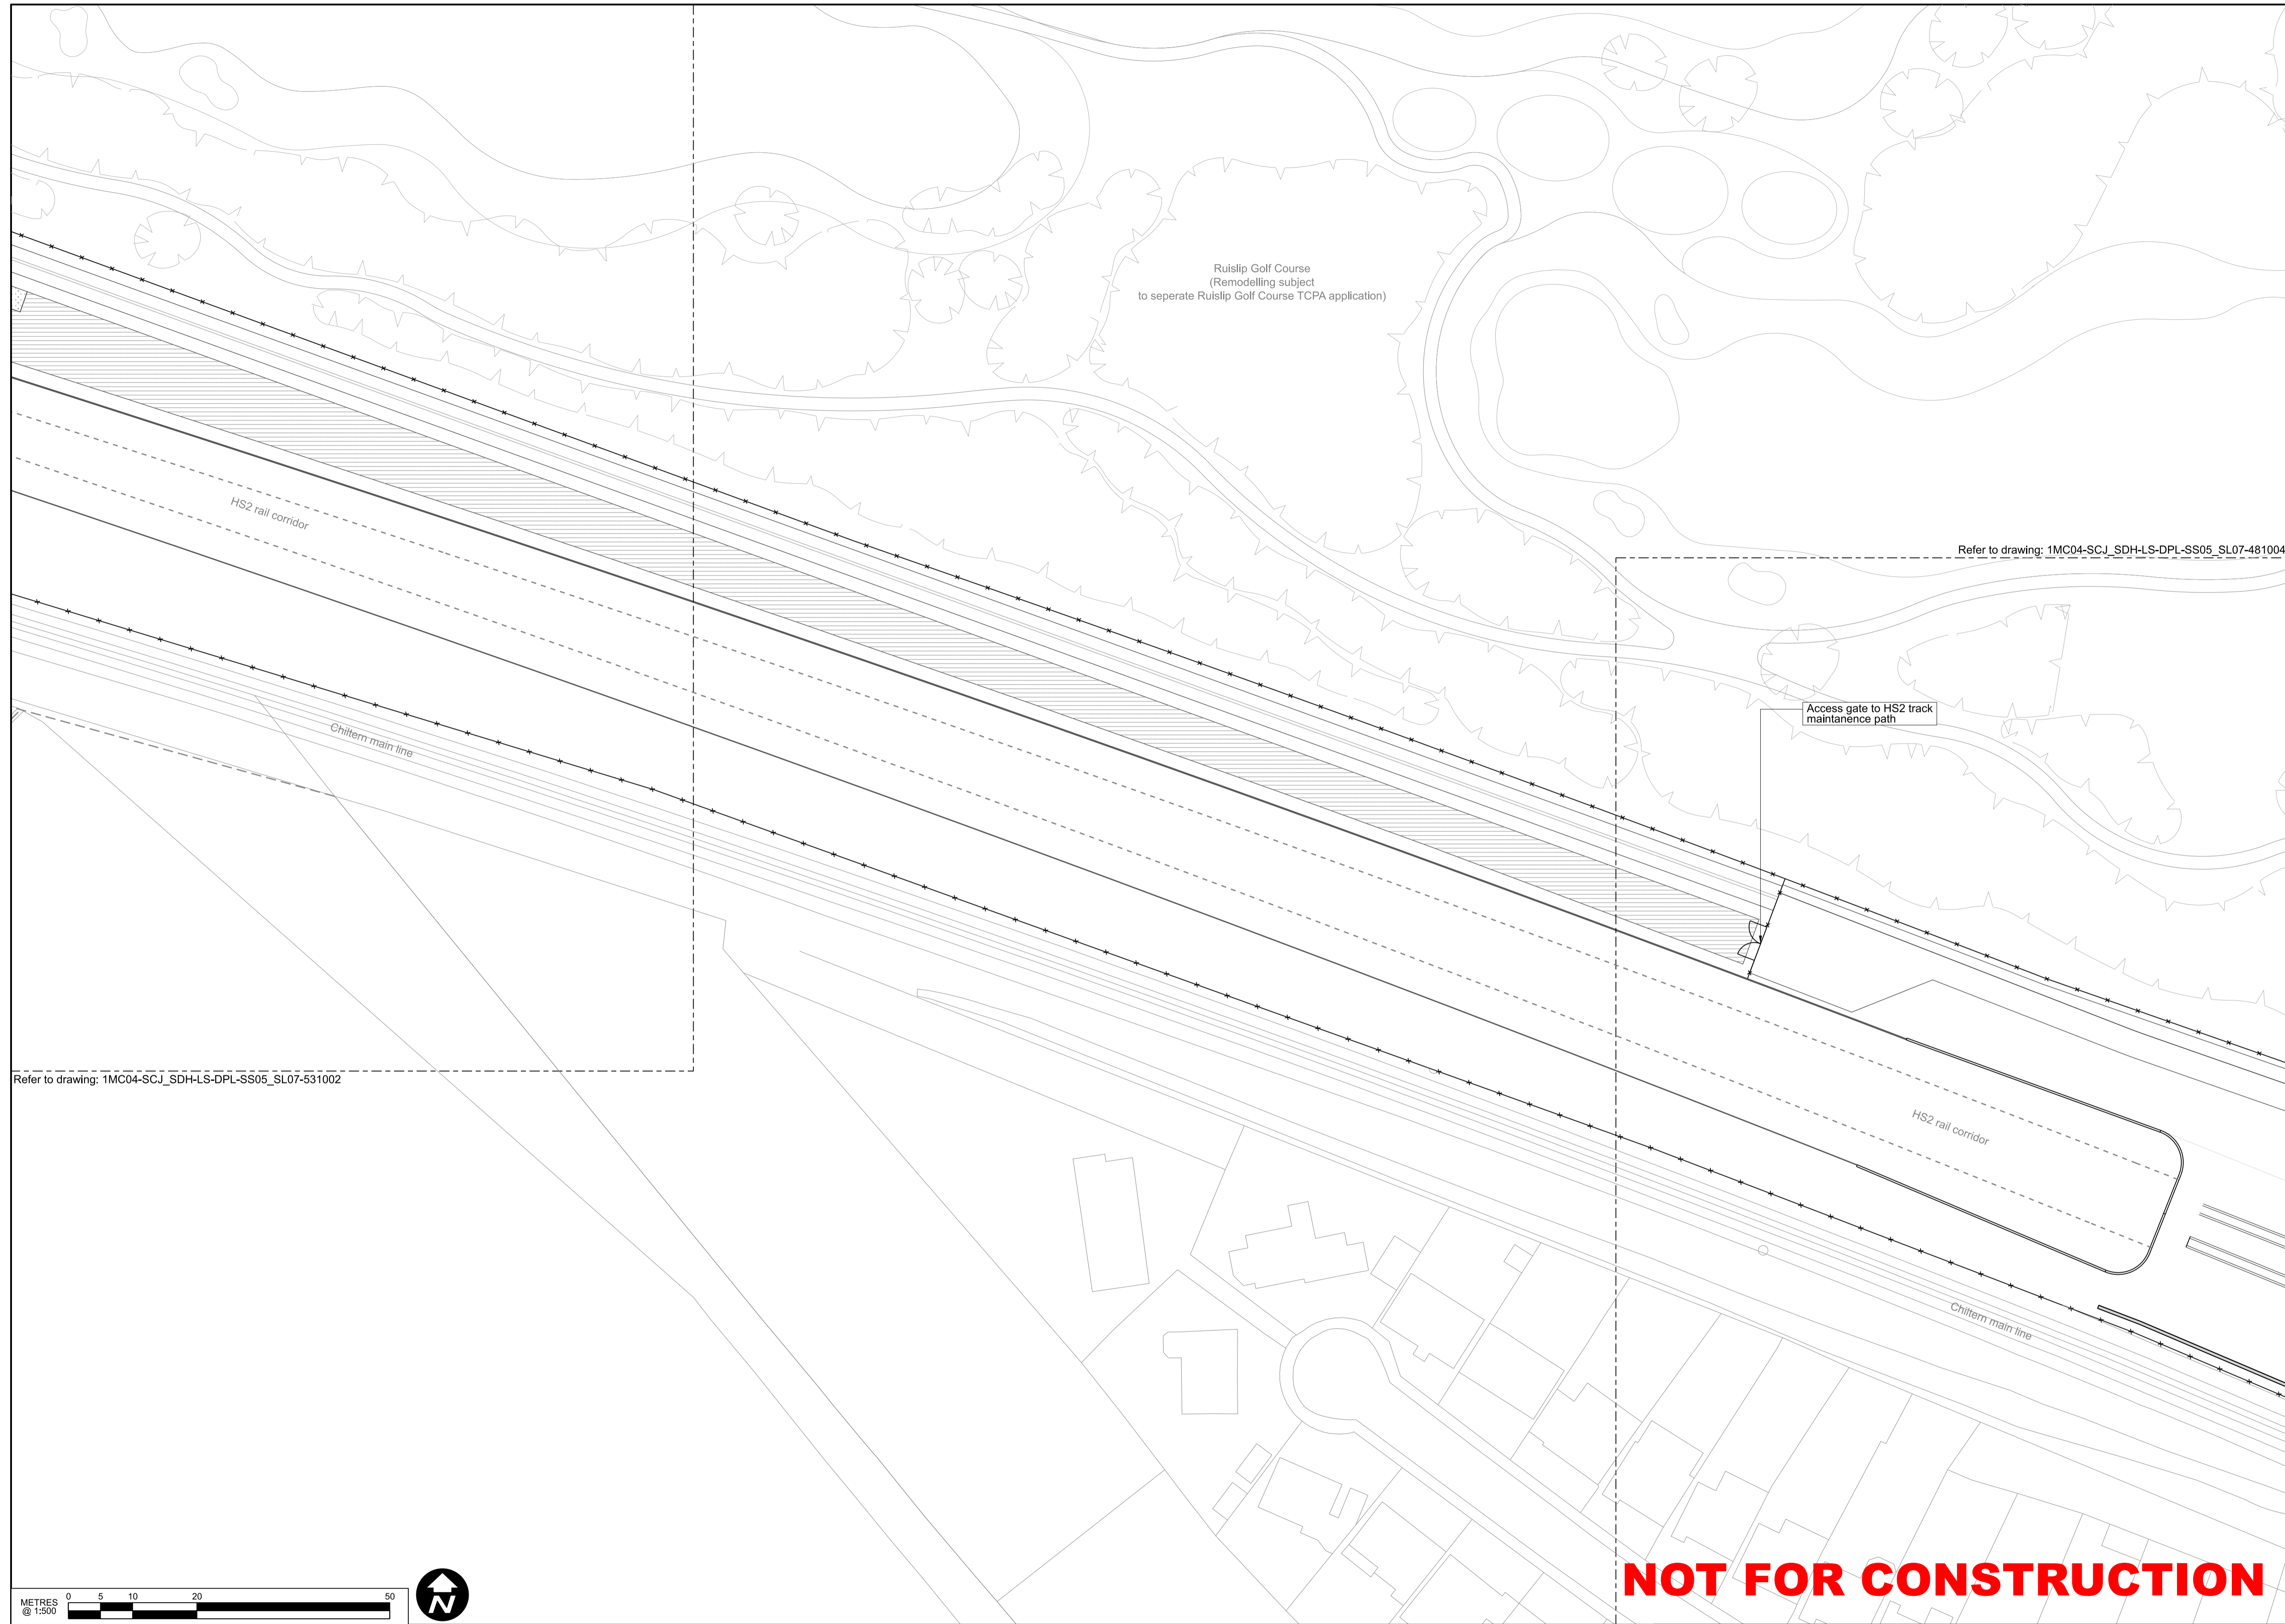

PlantCode Name	WRAP Tree Planting	Form	Short	Contract %	Quantity
WR T1	Quercus robur	10 15m	Standard (heavy) RB	10.00m	33.3
WR T1	Ulmus minor	10 15m	Standard (heavy) RB	10.00m	33.3
WR T2	Medium Density canopy Mix	10 15m	Whip/Feather	3.00m	6.66
WR T2	Acer pseudoplatanus	10 15m	Whip/Feather	3.00m	6.66
WR T2	Aspidula hypopastatum	10 15m	Whip/Feather	3.00m	6.66
WR T2	Carpinus betulus	10 15m	Whip/Feather	3.00m	6.66
WR T2	Fagus sylvatica	10 15m	Feathered	3.00m	6.66
WR T2	Quercus robur	10 15m	Whip/Feather	3.00m	6.66
WR T2	Tilia x europaea Pallida	10 15m	Whip/Feather	3.00m	6.66
WR T2	Ulmus procera	10 15m	Whip/Feather	3.00m	6.66
WR T3	Dense Canopy Mix Type A	10 15m	Whip/Feather	1.50m	3.33
WR T3	Acer pseudoplatanus	10 15m	Whip/Feather	1.50m	3.33
WR T3	Aspidula hypopastatum	10 15m	Whip/Feather	1.50m	3.33
WR T3	Carpinus betulus	10 15m	Whip/Feather	1.50m	3.33
WR T3	Fagus sylvatica	10 15m	Feathered	1.50m	3.33
WR T3	Quercus robur	10 15m	Whip/Feather	1.50m	3.33
WR T3	Tilia x europaea Pallida	10 15m	Whip/Feather	1.50m	3.33
WR T3	Ulmus procera	10 15m	Whip/Feather	1.50m	3.33
WR T4	Dense Canopy Mix Type B	10 15m	Whip/Feather	1.50m	3.33
WR T4	Acer pseudoplatanus	10 15m	Whip/Feather	1.50m	3.33
WR T4	Aspidula hypopastatum	10 15m	Whip/Feather	1.50m	3.33
WR T4	Carpinus betulus	10 15m	Whip/Feather	1.50m	3.33
WR T4	Fagus sylvatica	10 15m	Feathered	1.50m	3.33
WR T4	Quercus robur	10 15m	Whip/Feather	1.50m	3.33
WR T4	Tilia x europaea Pallida	10 15m	Whip/Feather	1.50m	3.33
WR T4	Ulmus procera	10 15m	Whip/Feather	1.50m	3.33
Individual Trees					
Qty #	Alnus glutinosa	300 300m	Standard (heavy) B	2.00m	N/A
Qty #	Quercus robur	300 300m	Standard (heavy) RB	2.00m	N/A

METRES @ 1:500

© Crown Copyright and database right 2018. All rights reserved. Ordnance Survey Licence number 100049190

© Crown Copyright material is reproduced with the permission of Land Registry under delegated authority from the Controller of HMSO. This material was last updated on 2018 and may not be copied, distributed, sold or published without the formal permission of Land Registry. Only an official copy of a title plan or register obtained from the Land Registry may be used for legal or other official purposes.

Rev	Description	Drawn	Checked	Con App	HS2 App
P01	WRAP_Schedule 17 Re-Submission	MK	WO		
C01	WRAP_Schedule 17 Re-Submission	MK	WO	LN	

Scale with caution as distortion can occur.

Legends/Notes:

- All dimensions are in millimetres unless noted otherwise.
- All levels are in metres relative to OD (Ordnance Datum, Newlyn) unless noted otherwise.
- Chainages are expressed in metres and measured from Euston Station.
- Global coordinates are indicated by Eastings (E) and Northings (N) to the project snake grid.
- All angles are in degrees (0°-360°) unless noted otherwise.
- Dimensions are not to be scaled from the drawing.
- For detail of plant species see plan 1MC04-SCJ-EV-DSH-SS05_SL07-126001.
- All planting proposals form indicative mitigation.

HS2
 Registered in England Registration No. 06791686
 Registered office: 2 Snow Hill, Queensway, Birmingham, B4 6GA

OFFICIAL

Creator/Organiser
 SCS JV - Design House

Zone: West Ruislip Retained Embankment

Design Stage: Detailed Design

Drawing Title: West Ruislip Retained Embankment Schedule 17 Plans and Specifications Landscape GA - Tree Planting Plan 3 of 4 - For Information

Project/Contract: HS2-MWCC SCS Sector S2

Discipline/Function: Landscaping

Drawn: M.Keogh	Checked: W.Ombregt	Approved: M.Gaby
Date: 20/12/19	Scale: 1:500	Size: A1

Drawing No. 1MC04-SCJ_SDH-LS-DPL-SS05_SL07-531001

Rev. C01

NOT FOR CONSTRUCTION