



Key

- HS2 tunnel/track alignment
- - - Existing PRow
- Security fence type 4
- Medium dense canopy mix
- Dense canopy mix - type B
- Noise barrier

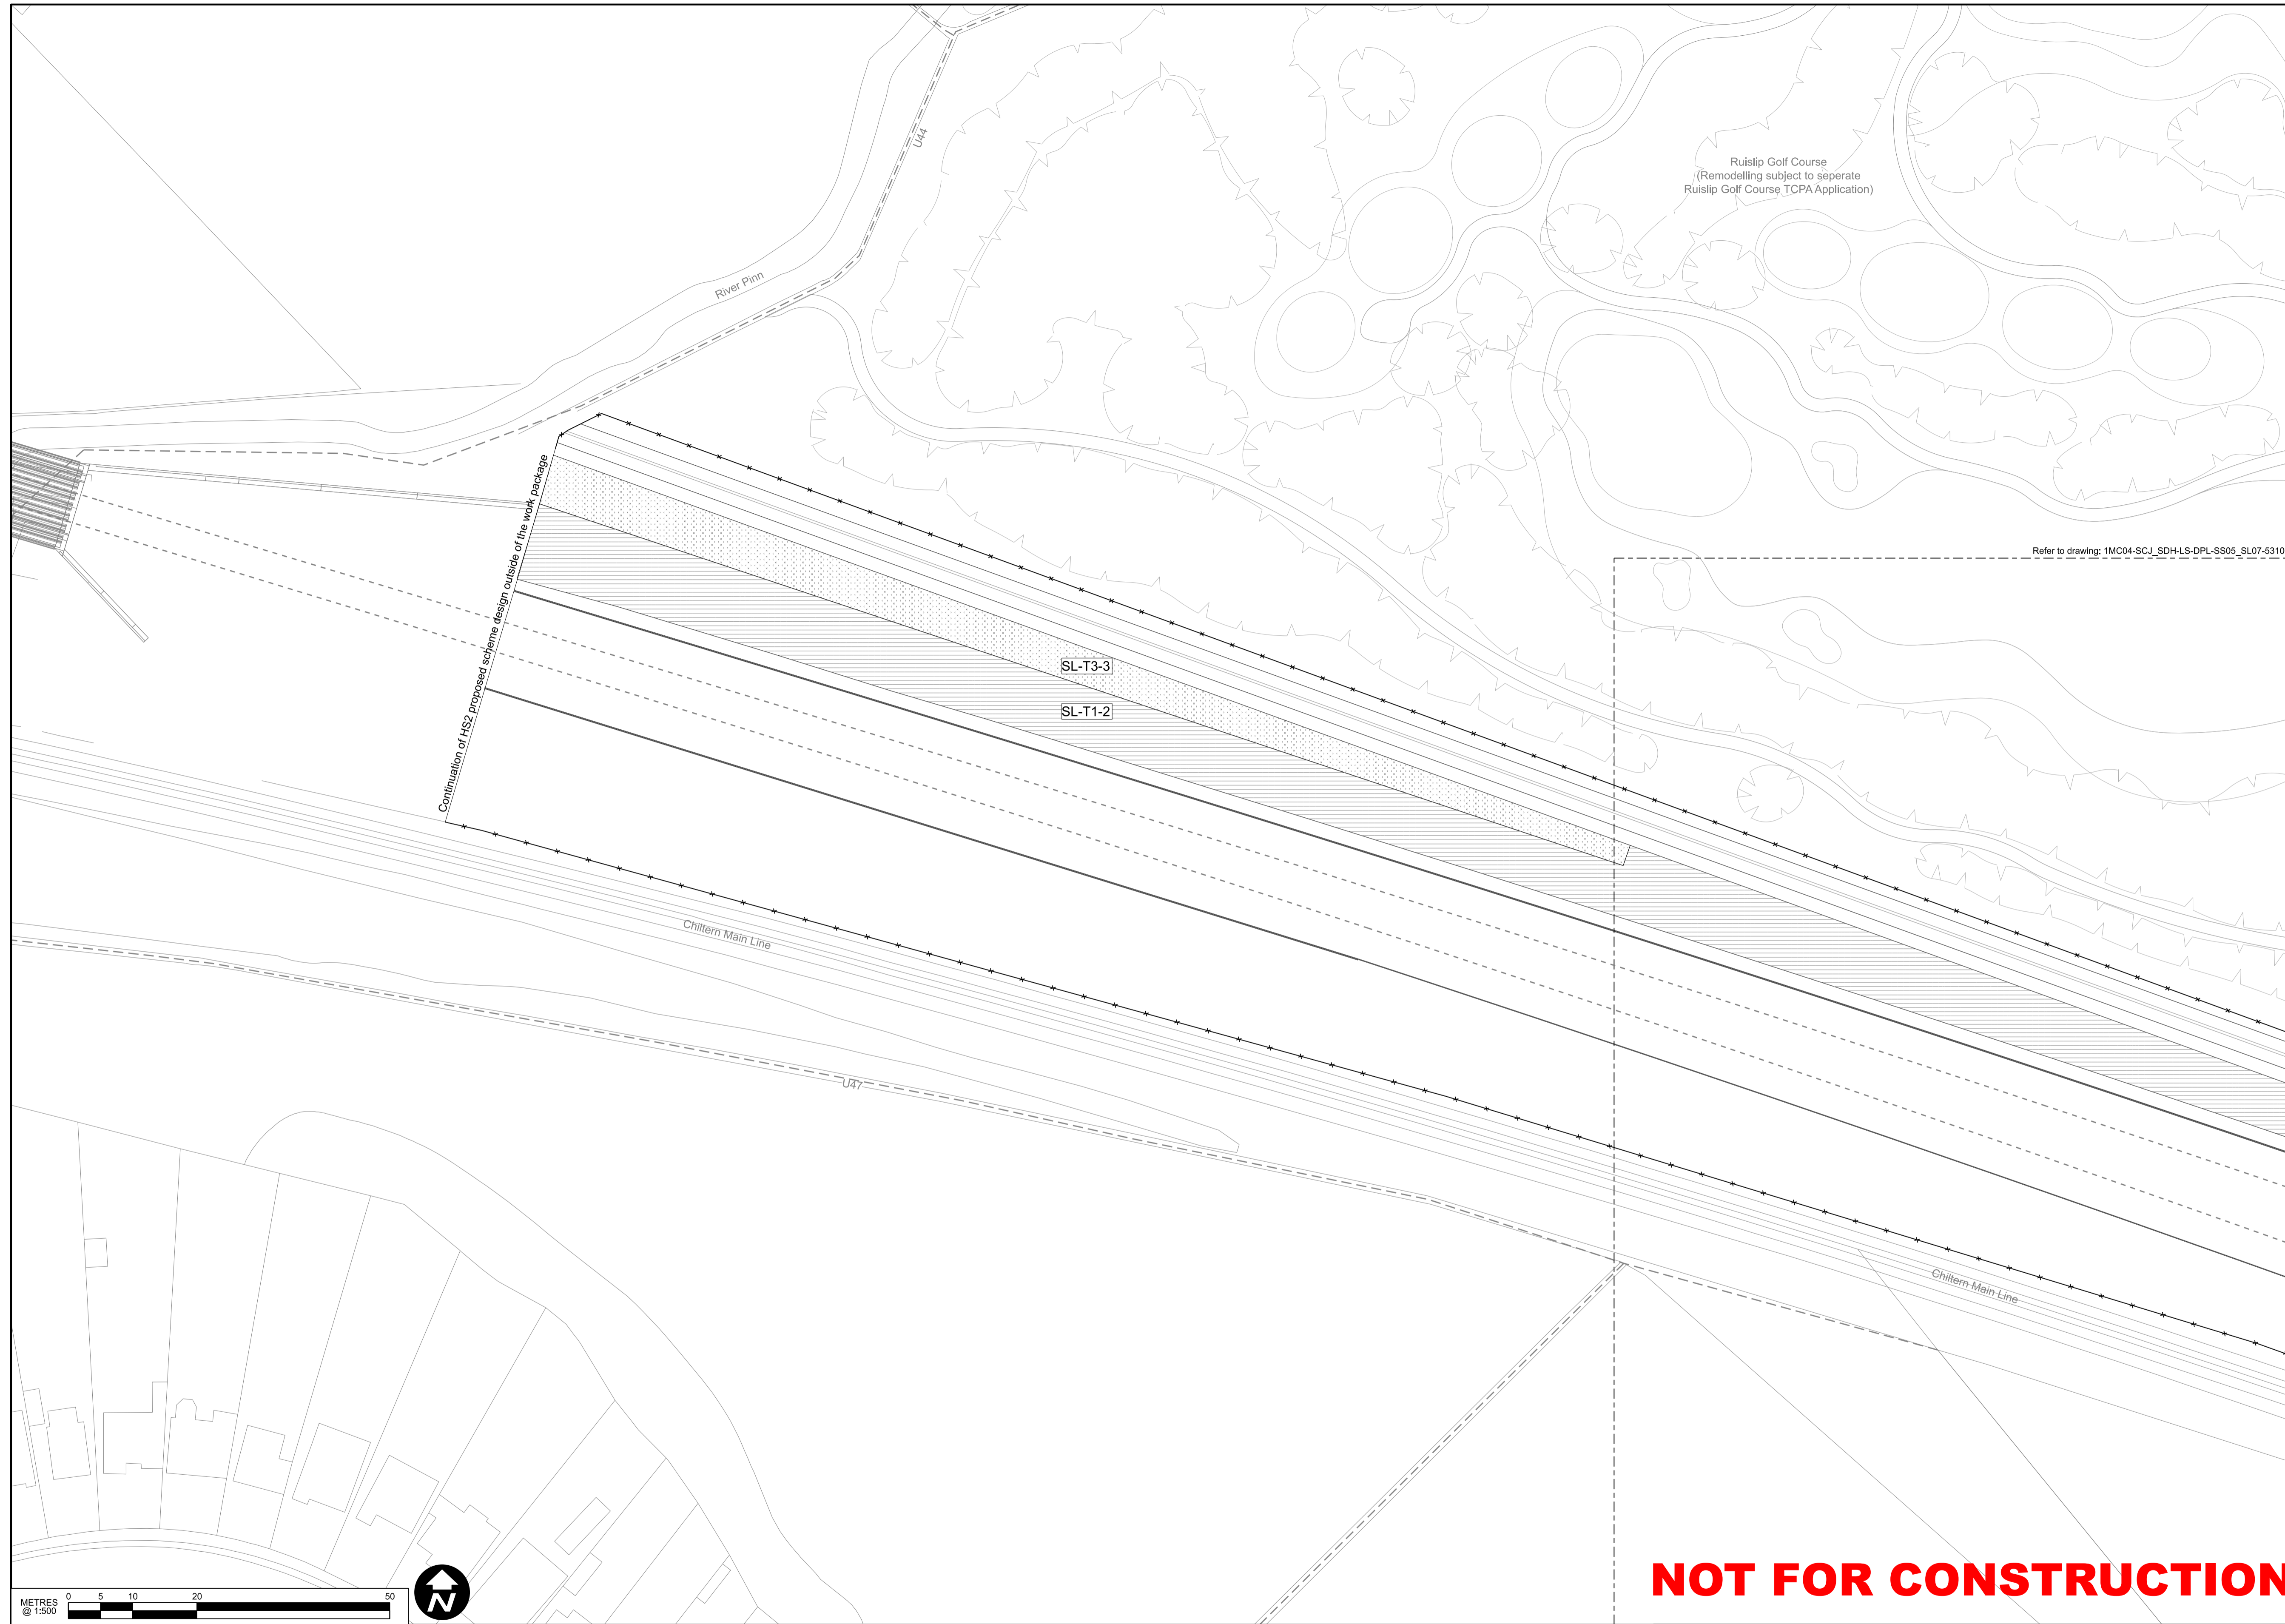

Refer to drawing: 1MC04-SCJ_SDH-LS-DPL-SS05_SL07-531001

| PlantCode Name | WRAP Tree Planting | Form | Short | Contract | % | Quantity |
|------------------|---------------------------|-----------|---------------------|----------|-------|----------|
| WR T1 | Quercus robur | 10 25cm | Standard (heavy) RB | 10.00m | 33.3 | 15 |
| WR T1 | Fagus sylvatica | 10 25cm | Standard (heavy) RB | 10.00m | 33.3 | 15 |
| WR T1 | Ulmus minor | 10 25cm | Standard (heavy) RB | 10.00m | 33.3 | 15 |
| WR T2 | Medium Density canopy mix | | | | | |
| WR T2 | Acer pseudoplatanus | 10 15cm | Whip/Feather | RB | 3.00m | 6.66 |
| WR T2 | Aspidosiphon | 10 15cm | Whip/Feather | RB | 3.00m | 6.66 |
| WR T2 | Carpinus betulus | 10 15cm | Whip/Feather | RB | 3.00m | 25 |
| WR T2 | Fagus sylvatica | 10 15cm | Feathered | RB | 3.00m | 15 |
| WR T2 | Quercus robur | 10 15cm | Whip/Feather | C | 3.00m | 25 |
| WR T2 | Tilia x europaea Pallida | 10 15cm | Whip/Feather | C | 3.00m | 6.66 |
| WR T2 | Ulmus procera | 10 15cm | Whip/Feather | C | 3.00m | 15 |
| WR T3 | Dense Canopy Mix Type A | | | | | |
| WR T3 | Acer pseudoplatanus | 10 15cm | Whip/Feather | C | 1.50m | 6.66 |
| WR T3 | Aspidosiphon | 10 15cm | Whip/Feather | RB | 1.50m | 6.66 |
| WR T3 | Carpinus betulus | 10 15cm | Whip/Feather | RB | 1.50m | 25 |
| WR T3 | Fagus sylvatica | 10 15cm | Feathered | C | 1.50m | 15 |
| WR T3 | Quercus robur | 10 15cm | Whip/Feather | C | 1.50m | 25 |
| WR T3 | Tilia x europaea Pallida | 10 15cm | Whip/Feather | C | 1.50m | 6.66 |
| WR T3 | Ulmus procera | 10 15cm | Whip/Feather | C | 1.50m | 15 |
| WR T4 | Dense Canopy Mix Type B | | | | | |
| WR T4 | Acer pseudoplatanus | 10 15cm | Whip/Feather | C | 1.50m | 6.66 |
| WR T4 | Aspidosiphon | 10 15cm | Whip/Feather | RB | 1.50m | 6.66 |
| WR T4 | Carpinus betulus | 10 15cm | Whip/Feather | RB | 1.50m | 25 |
| WR T4 | Fagus sylvatica | 10 15cm | Feathered | C | 1.50m | 15 |
| WR T4 | Quercus robur | 10 15cm | Whip/Feather | C | 1.50m | 25 |
| WR T4 | Tilia x europaea Pallida | 10 15cm | Whip/Feather | C | 1.50m | 6.66 |
| WR T4 | Ulmus procera | 10 15cm | Whip/Feather | C | 1.50m | 15 |
| Individual trees | | | | | | |
| Aln 01 | Alnus glutinosa | 300 300cm | Standard (heavy) B | 2.00m | N/A | 2 |
| Qu 01 | Quercus robur | 300 300cm | Standard (heavy) RB | 2.00m | N/A | 2 |

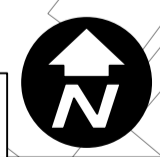

NOT FOR CONSTRUCTION

| | | | | |
|---|--------------------------------|----------|----------|----------|
| <p>HS2 accepts no responsibility for any circumstances which arise from the reproduction of this document after alteration, amendment or abbreviation or if it is issued in part or issued incompletely in any way.</p> <p>© Crown Copyright and database right 2018. All rights reserved. Ordnance Survey Licence number 100049130</p> <p>© Crown Copyright material is reproduced with the permission of Land Registry under delegated authority from the Controller of HMSO.</p> <p>This material was last updated on 2018 and may not be copied, distributed, sold or published without the formal permission of Land Registry. Only an official copy of a title plan or register obtained from the Land Registry may be used for legal or other official purposes.</p> | | | | |
| P01 | WRAP_Schedule 17 Re-Submission | MK | WO | |
| | | 17/12/19 | 17/12/19 | |
| C01 | WRAP_Schedule 17 Re-Submission | MK | WO | LN |
| | | 17/12/19 | 17/12/19 | 20/12/19 |
| Rev | Description | Drawn | Checked | Con App |
| | | | | HS2 App |
| Scale with caution as distortion can occur. | | | | |

Legends/Notes:

- All dimensions are in millimetres unless noted otherwise.
- All levels are in metres relative to OD (Ordnance Datum, Newlyn) unless noted otherwise.
- Chainages are expressed in metres and measured from Euston Station.
- Global coordinates are indicated by Eastings (E) and Northings (N) to the project snake grid.
- All angles are in degrees (0° 360°) unless noted otherwise.
- Dimensions are not to be scaled from the drawing.
- For details of planting species see plan 1MC04-SCJ-EV-DSH-SS05_SL07-126001.
- All planting proposals form indicative mitigation.

Registered in England Registration No. 06791686
Registered office: 2 Snow Hill, Queensway, Birmingham, B4 6GA

OFFICIAL

Creator/Oriinator
SCS JV - Design House

| | | |
|---------------|---|--|
| Zone | West Ruislip Retained Embankment | |
| Design Stage | Detailed Design | |
| Drawing Title | West Ruislip Retained Embankment Schedule 17 Plans and Specifications Landscape GA - Tree Planting Plan 4 of 4 - For Information | |

| | | | | | |
|---------------------------------------|-----------|----------|------------------------|--|--|
| Project/Contract | | | HS2-MWCC SCS Sector S2 | | |
| Discipline/Function | | | Landscaping | | |
| Drawn | Checked | Approved | | | |
| M.Keogh | W.Ombregt | M.Gaby | | | |
| Date | Scale | Size | | | |
| 20/12/19 | 1:500 | A1 | | | |
| Drawing No. | | | Rev. | | |
| 1MC04-SCJ_SDH-LS-DPL-SS05_SL07-531002 | | | C01 | | |