


HS2 Asset ID: HS2-00001004
Suitability: A4

Key

- HS2 tunnel/track alignment
- Existing PRow
- Access gates
- Wall
- Retaining wall
- Hard landscape
- Security fence type 4
- Woodland understory planting
- Grass

Refer to drawing: 1MCO4-SCJ_SDH-LS-DPL-SS05_SL07-481009

PlantCode Name	WASP - Shrub	Height	Form	Root Centres	%	Quantity	
WR.A Understory Mix							
WR.A Acer campestre 'Queen Elizabeth'	10-15m	Standard (Half)	RB	2.00m	6.25	276	
WR.A Alliaria petiolata	10-15m(D)		C	0.80m	5	2143	
WR.A Allium ursinum	10-15m(D)		C	0.80m	3.75	1008	
WR.A Cornus sanguinea	10-15m		C	1.50m	3.33	258	
WR.A Cornus avellana	10-15m		RB	1.80m	6.25	336	
WR.A Digitalis purpurea	10-15m(D)		C	0.80m	3.75	1008	
WR.A Dryopteris dilatata	10-15m(D)		C	1.00m	3.33	577	
WR.A Drosera filiformis	10-15m(D)		C	1.00m	3.33	577	
WR.A Euzymus europaeus	10-15m		C	0.80m	3.33	898	
WR.A Galium mollugo	10-15m(D)		C	0.80m	3.75	3172	
WR.A Geum urbanum	10-15m(D)		C	0.80m	5	1343	
WR.A Hyacinthoides non-scripta	10-15m(D)		C	0.45m	5	4226	
WR.A Ilex aquifolium	10-15m		C	1.80m	6.25	336	
WR.A Lonicera periclymenum 'Belgica'	10-15m		C	1.80m	5	273	
WR.A Primula vulgaris	10-15m(D)		C	0.80m	3.33	3563	
WR.A Prunus spinosa	10-15m		C	1.80m	3.33	181	
WR.A Salvia sylvestris	10-15m(D)		C	0.26m	5	1264	
WR.A Silene dioica	10-15m(D)		C	0.80m	5	1343	
WR.A Sorbus aucuparia	10-15m		B	2.00m	5	221	
WR.A Stachys officinalis	10-15m(D)		C	0.80m	3.75	1008	
WR.A Taxis baccata	10-15m		RB	2.00m	6.25	276	
WR.A Ulmus glabra	10-15m		Transplant	B	2.00m	5	221
WR.B Rough Mix							
WR.B Agrostis capillaris	10-15m(D)		C	0.80m	13.3	1665	
WR.B Anthoxanthum odoratum	10-15m(D)		C	0.80m	7.2	942	
WR.B Brachypodium pinnatum	10-15m(D)		PT	0.80m	7	879	
WR.B Briza media	10-15m(D)		C	0.45m	7	2758	
WR.B Cynosurus cristatus	10-15m(D)		C	0.45m	13.3	1665	
WR.B Deschampsia cespitosa	10-15m(D)		C	0.80m	5.36	650	
WR.B Festuca rubra	10-15m(D)		C	0.45m	13.3	1665	
WR.B Galium verum	10-15m(D)		C	0.45m	5.36	2036	
WR.B Lotus corniculatus	10-15m(D)		C	0.45m	5.36	2036	
WR.B Pteridium aquilinum	10-15m(D)		C	0.80m	7	879	
WR.B Poa nemoralis	10-15m(D)		C	0.80m	7	879	
WR.B Prunella vulgaris	10-15m(D)		C	0.45m	5.36	2036	
WR.B Ranunculus acris	10-15m(D)		C	0.80m	4.36	527	
WR.C Limited Habitat Mix							
WR.C Agrostis capillaris	10-15m(D)		C	0.80m	7.27	942	
WR.C Betula pendula	10-15m	Whip/feather	C	2.00m	2.5	23	
WR.C Calluna vulgaris	10-15m		C	0.80m	5	235	
WR.C Cerastium album	10-15m(D)		C	0.80m	7.27	2820	
WR.C Cynosurus cristatus	10-15m(D)		C	0.45m	7.27	3069	
WR.C Cytisus scoparius	10-15m		C	1.00m	3	153	
WR.C Dactylis glomerata	10-15m(D)		C	0.80m	7.27	942	
WR.C Deschampsia flexuosa	10-15m(D)		C	0.80m	7.27	942	
WR.C Festuca ovina	10-15m(D)		C	0.45m	7.27	3069	
WR.C Galium saxatile	10-15m(D)		C	0.60m	7.27	603	
WR.C Holcus mollis 'Varegatus'	10-15m(D)		C	0.45m	7.27	3069	
WR.C Nardus stricta	10-15m(D)		C	0.80m	7.27	342	
WR.C Potentilla erecta	10-15m(D)		C	0.30m	7.27	2820	
WR.C Rumex acetosa	10-15m(D)		C	0.80m	7.27	342	
WR.C Sorbus aucuparia	10-15m		C	2.00m	2.5	23	
WR.C Ulex europaeus	10-15m		C	1.80m	5	48	
WR.P Pond Margin Mix							
WR.P Achillea ptarmica 'Boule de Neige'	10-15m(D)		C	0.80m	7	34	
WR.P Anemone hepatica	10-15m(D)		C	1.50m	10	10	
WR.P Catha palustris	10-15m(D)		C	0.45m	2.77	42	
WR.P Equisetum arvense	10-15m(D)		C	1.50m	2.77	7	
WR.P Filipendula ulmaria	10-15m(D)		C	1.00m	10	33	
WR.P Geum rivale	10-15m(D)		C	0.45m	7	103	
WR.P Hypericum angustifolius	10-15m(D)		C	0.25m	2.77	133	
WR.P Iris pseudacorus	10-15m(D)		C	1.00m	10	33	
WR.P Lotus pedunculatus	10-15m(D)		C	1.80m	7	9	
WR.P Lychnis floerica	10-15m(D)		C	0.80m	7	34	
WR.P Lythrum europaeus	10-15m(D)		C	0.80m	2.77	15	
WR.P Lysichiton sibirica	10-15m(D)		C	1.00m	2.77	13	
WR.P Mentha aquatica	10-15m(D)		C	0.80m	2.77	15	
WR.P Pulicaria dysenterica	10-15m(D)		C	0.80m	2.77	15	
WR.P Ranunculus repens	10-15m(D)		C	0.80m	10	49	
WR.P Scrophularia auriculata	10-15m(D)		C	1.50m	2.77	7	
WR.P Succisa pratensis	10-15m(D)		C	0.80m	7	34	
WR.P Viola cracca	10-15m(D)		C	1.50m	2.77	7	

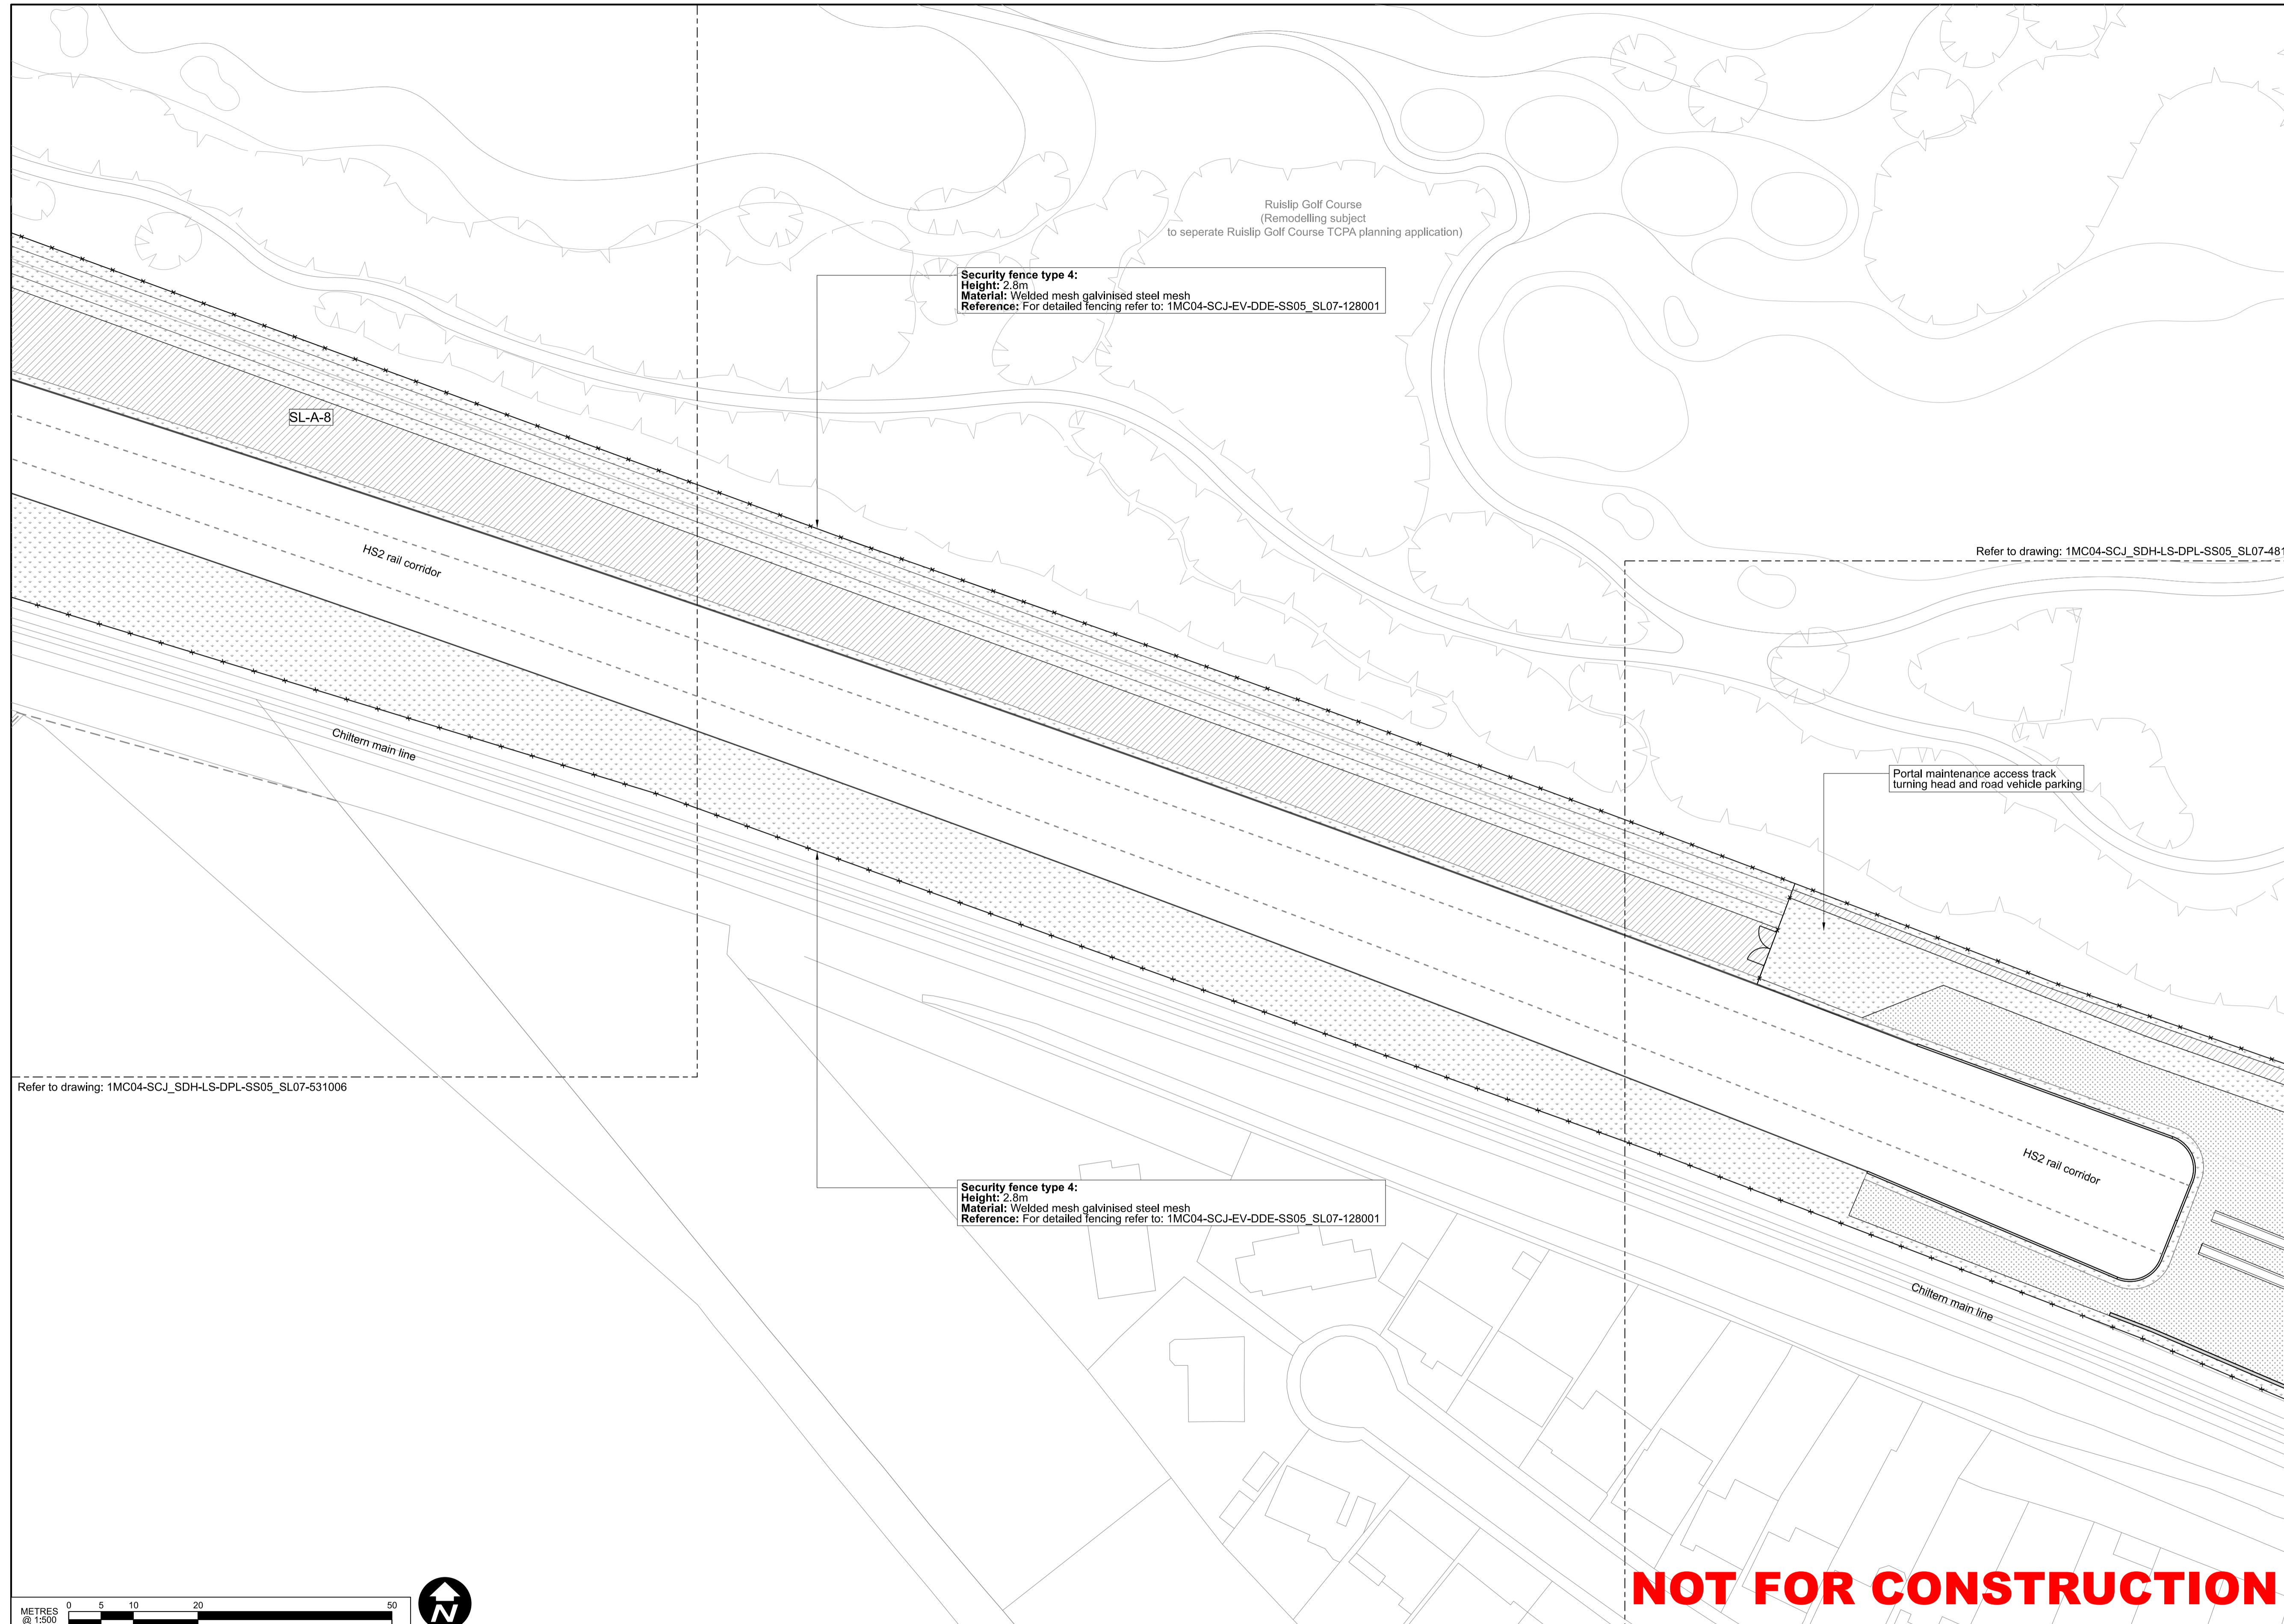

Refer to drawing: 1MCO4-SCJ_SDH-LS-DPL-SS05_SL07-531006

Security fence type 4:
Height: 2.8m
Material: Welded mesh galvanised steel mesh
Reference: For detailed fencing refer to: 1MCO4-SCJ-EV-DDE-SS05_SL07-128001



NOT FOR CONSTRUCTION

<p>HS2 accepts no responsibility for any circumstances which arise from the reproduction of this document after alteration, amendment or abbreviation or if it is issued in part or issued incompletely in any way.</p> <p>© Crown Copyright and database right 2018. All rights reserved. Ordnance Survey Licence number 100049190</p> <p>© Crown Copyright material is reproduced with the permission of Land Registry under delegated authority from the Controller of HMSO.</p> <p>This material was last updated on 2018 and may not be copied, distributed, sold or published without the formal permission of Land Registry. Only an official copy of a title plan or register obtained from the Land Registry may be used for legal or other official purposes.</p>					
Rev	Description	Drawn	Checked	Con App	HS2 App
P01	WRAP_Schedule 17 Re-Submission	MK	WO		
		17/12/19	17/12/19		
C01	WRAP_Schedule 17 Re-Submission	MK	WO	LN	
		17/12/19	17/12/19	20/12/19	

Legends/Notes:

- All dimensions are in millimetres unless noted otherwise.
- All levels are in metres relative to OD (Ordnance Datum, Newlyn) unless noted otherwise.
- Chainages are expressed in metres and measured from Euston Station.
- Global coordinates are indicated by Eastings (E) and Northings (N) to the project snake grid.
- All angles are in degrees (0°-360°) unless noted otherwise.
- Dimensions are not to be scaled from the drawing.
- For detail of plant species see plan 1MCO4-SCJ-EV-DSH-SS05_SL07-126001.
- All planting proposals form indicative mitigation.

HS2
Registered in England Registration No. 06791686
Registered office: 2 Snow Hill, Queensway, Birmingham, B4 6GA

OFFICIAL

Creator/Organiser
SCS JV - Design House

Zone: West Ruislip Retained Embankment

Design Stage: Detailed Design

Drawing Title: West Ruislip Retained Embankment Schedule 17 Plans and Specifications Landscape GA - Shrub Planting Plan 3 of 4 - For Information

Project/Contract: HS2-MWCC SCS Sector S2		
Discipline/Function: Landscaping		
Drawn: M.Keogh	Checked: W.Ombregt	Approved: M.Gaby
Date: 20/12/19	Scale: 1:500	Size: A1
Drawing No.: 1MCO4-SCJ_SDH-LS-DPL-SS05_SL07-531005		Rev.: C01