


Key

- HS2 tunnel/track alignment
- Existing PRoW
- Security fence type 4
- Woodland understorey planting
- Grass

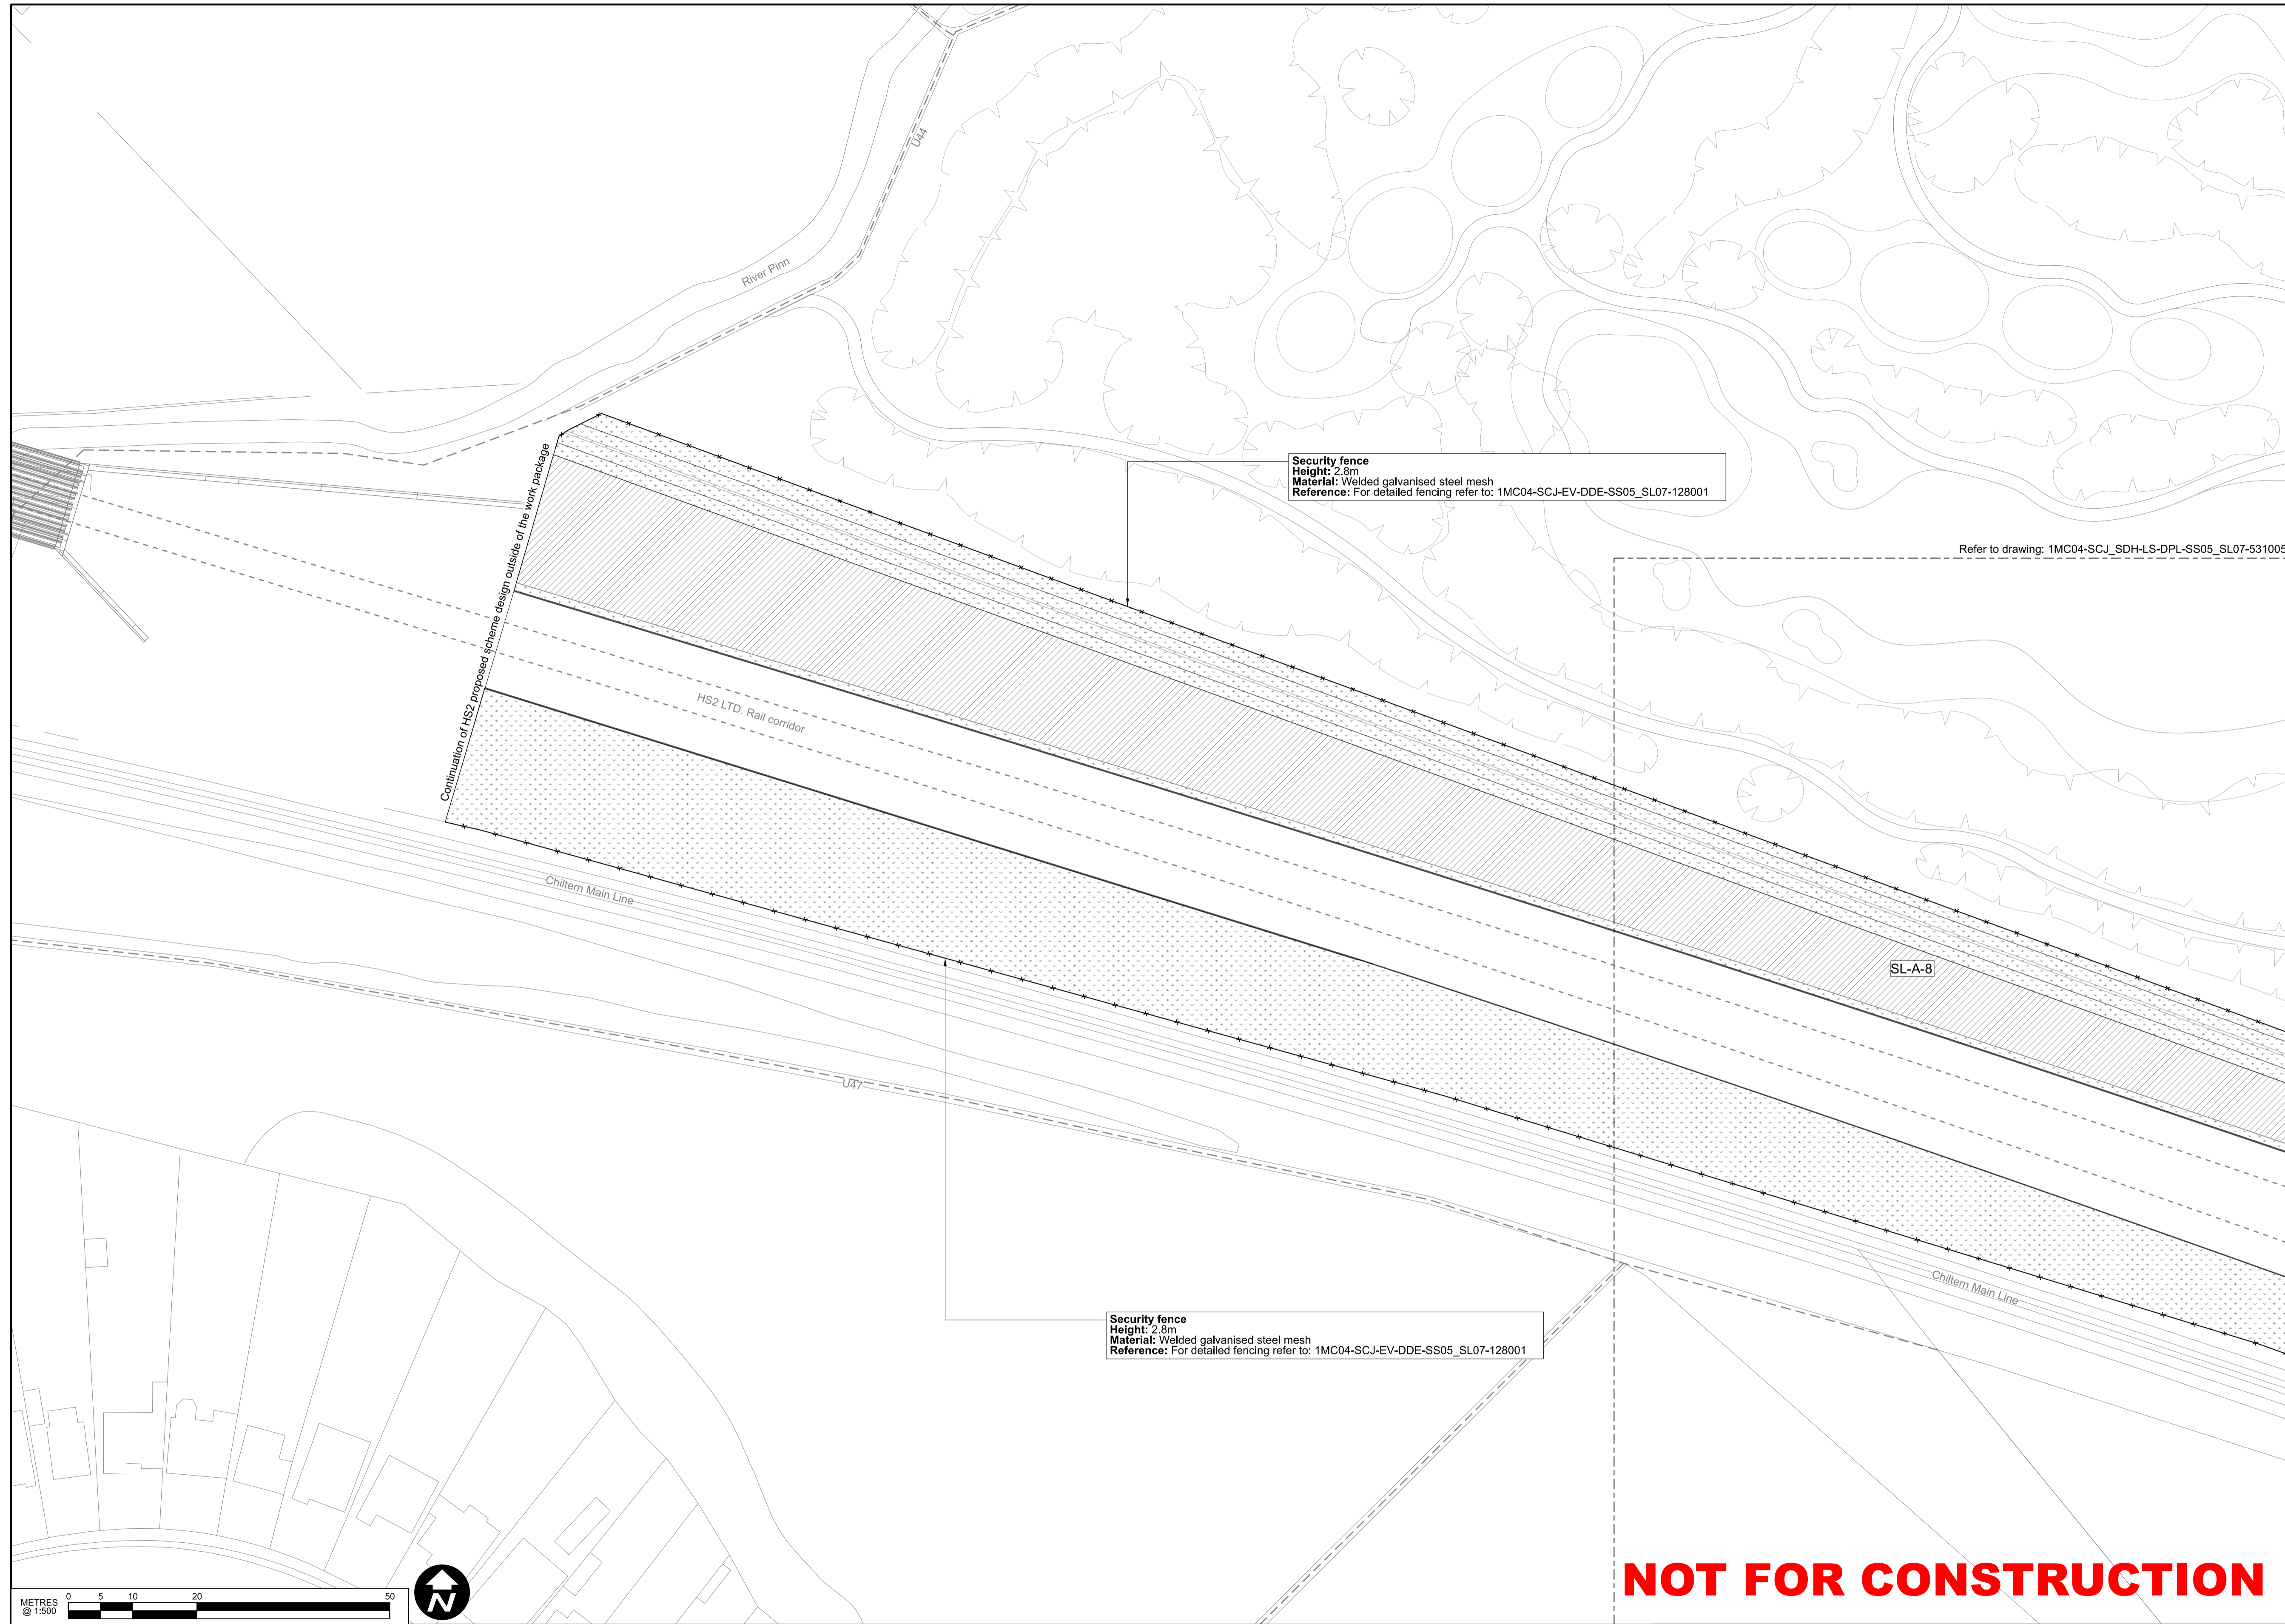

PlantCode Name	W&P - Shrub	Height	Form	Root Centres %	Quantity
WR-A Understorey Mix					
WR-A Acer campestre 'Queen Elizabeth'	10-15m	Standard (Half)	RB	2.00m	6.25 276
WR-A Allium petiolata	10-15m(D)		C	0.80m	5 2343
WR-A Allium ursinum	10-15m(D)		C	0.80m	3.75 1008
WR-A Cornus sanguinea	10-15m		C	1.50m	3.33 258
WR-A Cornus avellana	10-15m		RB	1.80m	6.25 336
WR-A Digitalis purpurea	10-15m(D)		C	0.80m	3.75 1008
WR-A Dryopteris dilatata	10-15m(D)		C	1.00m	3.33 377
WR-A Drosera filiformis	10-15m(D)		C	1.00m	3.33 377
WR-A Euzymus europaeus	10-15m		C	0.80m	3.33 898
WR-A Galium mollugo	10-15m(D)		C	0.80m	3.75 3172
WR-A Geum urbanum	10-15m(D)		C	0.80m	5 1343
WR-A Hyacinthoides non-scripta	10-15m(D)		C	0.45m	5 4226
WR-A Ilex aquifolium	10-15m		C	1.80m	6.25 336
WR-A Lonicera periclymenum 'Belgica'	10-15m		C	1.80m	5 273
WR-A Primula vulgaris	10-15m(D)		C	0.80m	3.33 3563
WR-A Prunella spenciana	10-15m		C	1.80m	3.33 181
WR-A Salvia sylvestris	10-15m(D)		C	0.26m	5 12643
WR-A Silene dioica	10-15m(D)		C	0.80m	5 1348
WR-A Sorbus aucuparia	10-15m		B	2.00m	5 221
WR-A Stachys officinalis	10-15m(D)		C	0.80m	3.75 1008
WR-A Taxis baccata	10-15m		RB	2.00m	6.25 276
WR-A Ulmus glabra	10-15m	Transplant	B	2.00m	5 221
WR-B Rough Mix					
WR-B Agrostis capillaris	10-15m(D)		C	0.80m	13.3 1665
WR-B Anthoxanthum odoratum	10-15m(D)		C	0.80m	7.2 960
WR-B Brachypodium pinnatum	10-15m(D)		PT	0.80m	7 879
WR-B Bromus medea	10-15m(D)		C	0.45m	7 2758
WR-B Cynosurus cristatus	10-15m(D)		C	0.45m	13.3 1665
WR-B Deschampsia cespitosa	10-15m(D)		C	0.80m	5.36 650
WR-B Festuca rubra	10-15m(D)		C	0.45m	13.3 1665
WR-B Galium verum	10-15m(D)		C	0.45m	5.36 650
WR-B Lotus corniculatus	10-15m(D)		C	0.45m	5.36 650
WR-B Pteridium aquilinum	10-15m(D)		C	0.80m	7 879
WR-B Poa nemoralis	10-15m(D)		C	0.80m	7 879
WR-B Prunella vulgaris	10-15m(D)		C	0.45m	5.36 650
WR-B Ranunculus acris	10-15m(D)		C	0.80m	4.36 547
WR-C United Habitat Mix					
WR-C Agrostis capillaris	10-15m(D)		C	0.80m	7.27 942
WR-C Betula pendula	10-15m	Whip/feather	C	2.00m	2.5 23
WR-C Calluna vulgaris	10-15m		C	0.80m	5 235
WR-C Cerastium alpinum	10-15m(D)		C	0.80m	7.27 942
WR-C Cynosurus cristatus	10-15m(D)		C	0.45m	7.27 942
WR-C Cytisus scoparius	10-15m		C	1.00m	3 153
WR-C Dactylis glomerata	10-15m(D)		C	0.80m	7.27 942
WR-C Deschampsia flexuosa	10-15m(D)		C	0.80m	7.27 942
WR-C Festuca ovina	10-15m(D)		C	0.45m	7.27 942
WR-C Galium saxatile	10-15m(D)		C	0.60m	7.27 603
WR-C Holcus mollis 'Varegatus'	10-15m(D)		C	0.45m	7.27 942
WR-C Nardus stricta	10-15m(D)		C	0.80m	7.27 942
WR-C Potentilla erecta	10-15m(D)		C	0.30m	7.27 2423
WR-C Rumex acetosa	10-15m(D)		C	0.80m	7.27 942
WR-C Sorbus aucuparia	10-15m		C	2.00m	2.5 23
WR-C Ulex europaeus	10-15m		C	1.80m	5 48
WR-P Pond Margin Mix					
WR-P Achillea ptarmica 'Boule de Neige'	10-15m(D)		C	0.80m	7 34
WR-P Anemone pulsatilla	10-15m(D)		C	1.50m	10 15
WR-P Catha palustris	10-15m(D)		C	0.45m	2.77 42
WR-P Equisetium arvense	10-15m(D)		C	1.50m	2.77 42
WR-P Filipendula ulmaria	10-15m(D)		C	1.00m	10 33
WR-P Geum rivale	10-15m(D)		C	0.45m	7 103
WR-P Hypericum angustifolium	10-15m(D)		C	0.25m	2.77 133
WR-P Iris pseudacorus	10-15m(D)		C	1.00m	10 33
WR-P Lotus pedunculatus	10-15m(D)		C	1.80m	7 34
WR-P Lychnis floerica	10-15m(D)		C	0.80m	7 34
WR-P Lythrum salicaria	10-15m(D)		C	1.00m	2.77 13
WR-P Lythrum europaeus	10-15m(D)		C	0.80m	2.77 15
WR-P Mentha aquatica	10-15m(D)		C	0.80m	2.77 15
WR-P Pulicaria dysenterica	10-15m(D)		C	0.80m	2.77 15
WR-P Ranunculus repens	10-15m(D)		C	0.80m	10 49
WR-P Scrophularia auriculata	10-15m(D)		C	1.50m	2.77 7
WR-P Succisa pratensis	10-15m(D)		C	0.80m	7 34
WR-P Viola cracca	10-15m(D)		C	1.50m	2.77 7

NOT FOR CONSTRUCTION



HS2 accepts no responsibility for any circumstances which arise from the reproduction of this document after alteration, amendment or abbreviation or if it is issued in part or issued incompletely in any way. © Crown Copyright and database right 2018. All rights reserved. Ordnance Survey Licence number 100049190				
© Crown Copyright material is reproduced with the permission of Land Registry under delegated authority from the Controller of HMSO. This material was last updated on 2018 and may not be copied, distributed, sold or published without the formal permission of Land Registry. Only an official copy of a title plan or register obtained from the Land Registry may be used for legal or other official purposes.				
P01	WRAP_Schedule 17 Re-Submission	MK	WO	
		17/12/19	17/12/19	
C01	WRAP_Schedule 17 Re-Submission	MK	WO	LN
		17/12/19	17/12/19	20/12/19
Rev	Description	Drawn	Checked	Con App
				HS2 App
Scale with caution as distortion can occur.				

- Legends/Notes:**
- All dimensions are in millimetres unless noted otherwise.
 - All levels are in metres relative to OD (Ordnance Datum, Newlyn) unless noted otherwise.
 - Chainages are expressed in metres and measured from Euston Station.
 - Global coordinates are indicated by Eastings (E) and Northings (N) to the project snake grid.
 - All angles are in degrees (0°-360°) unless noted otherwise.
 - Dimensions are not to be scaled from the drawing.
 - For detail of plant species see plan 1MC04-SCJ-EV-DSH-SS05_SL07-126001.
 - All planting proposals form indicative mitigation.

HS2
 Registered in England Registration No. 06791686
 Registered office: 2 Snow Hill, Queensway, Birmingham, B4 6GA

OFFICIAL

Creator/Organiser
 SCS JV - Design House

Zone	West Ruislip Retained Embankment
Design Stage	Detailed Design
Drawing Title	West Ruislip Retained Embankment Schedule 17 Plans and Specifications Landscaping GA - Hardlandscape Plan 1 of 4 - For Approval

Project/Contract			HS2-MWCC SCS Sector S2		
Discipline/Function			Landscaping		
Drawn	Checked	Approved			
M.Keogh	W.Ombregt	M.Gaby			
Date	Scale	Size			
20/12/19	1:500	A1			
Drawing No.			Rev.		
1MC04-SCJ_SDH-LS-DPL-SS05_SL07-531006			C01		