



Key Plan Scale 1:2500

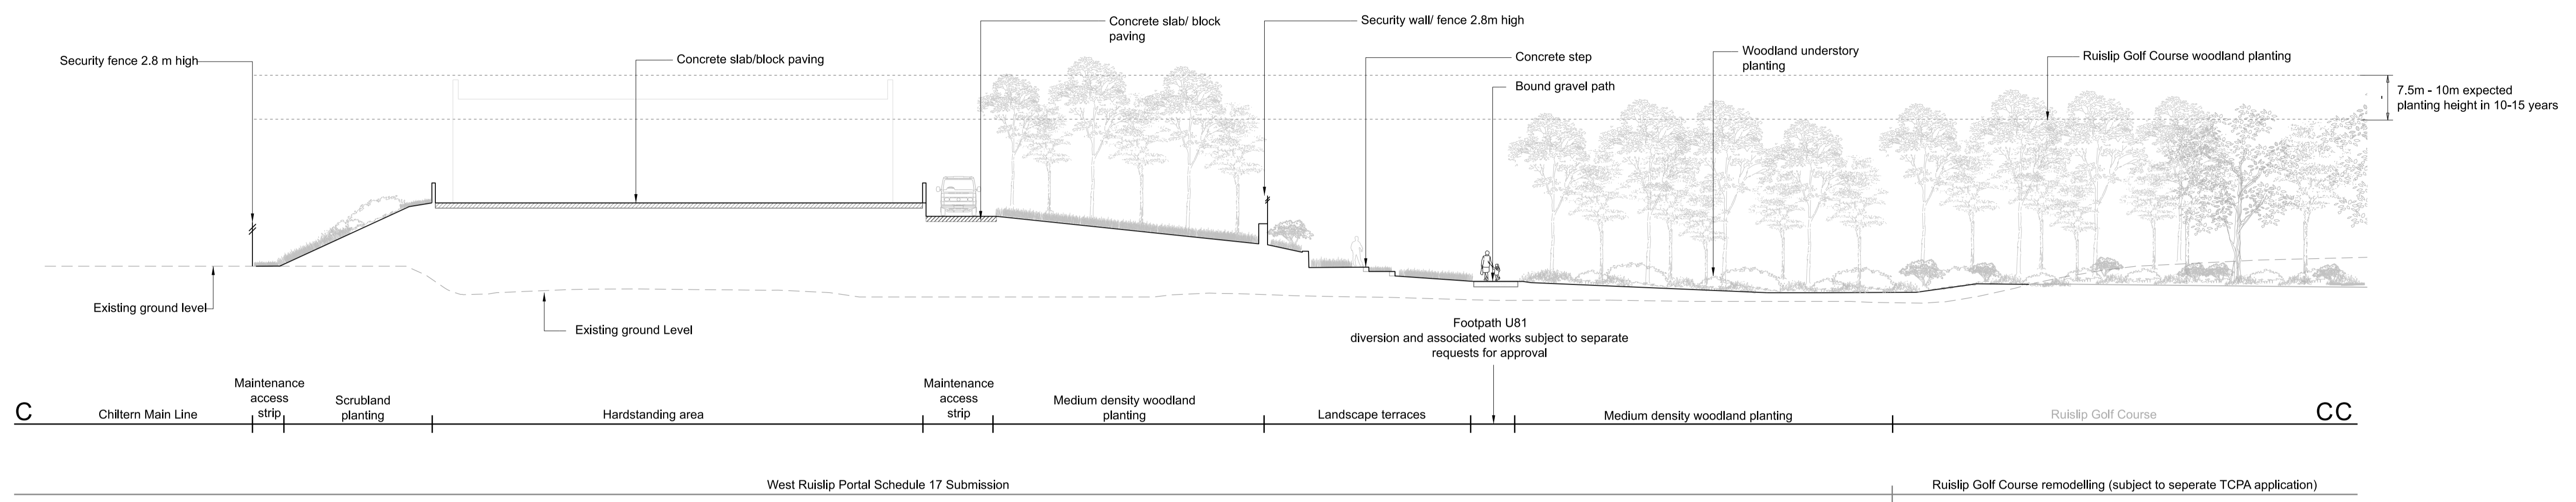

1 Section C-CC: South to north cross section through West Ruislip Portal hardstanding and open space
 1:200

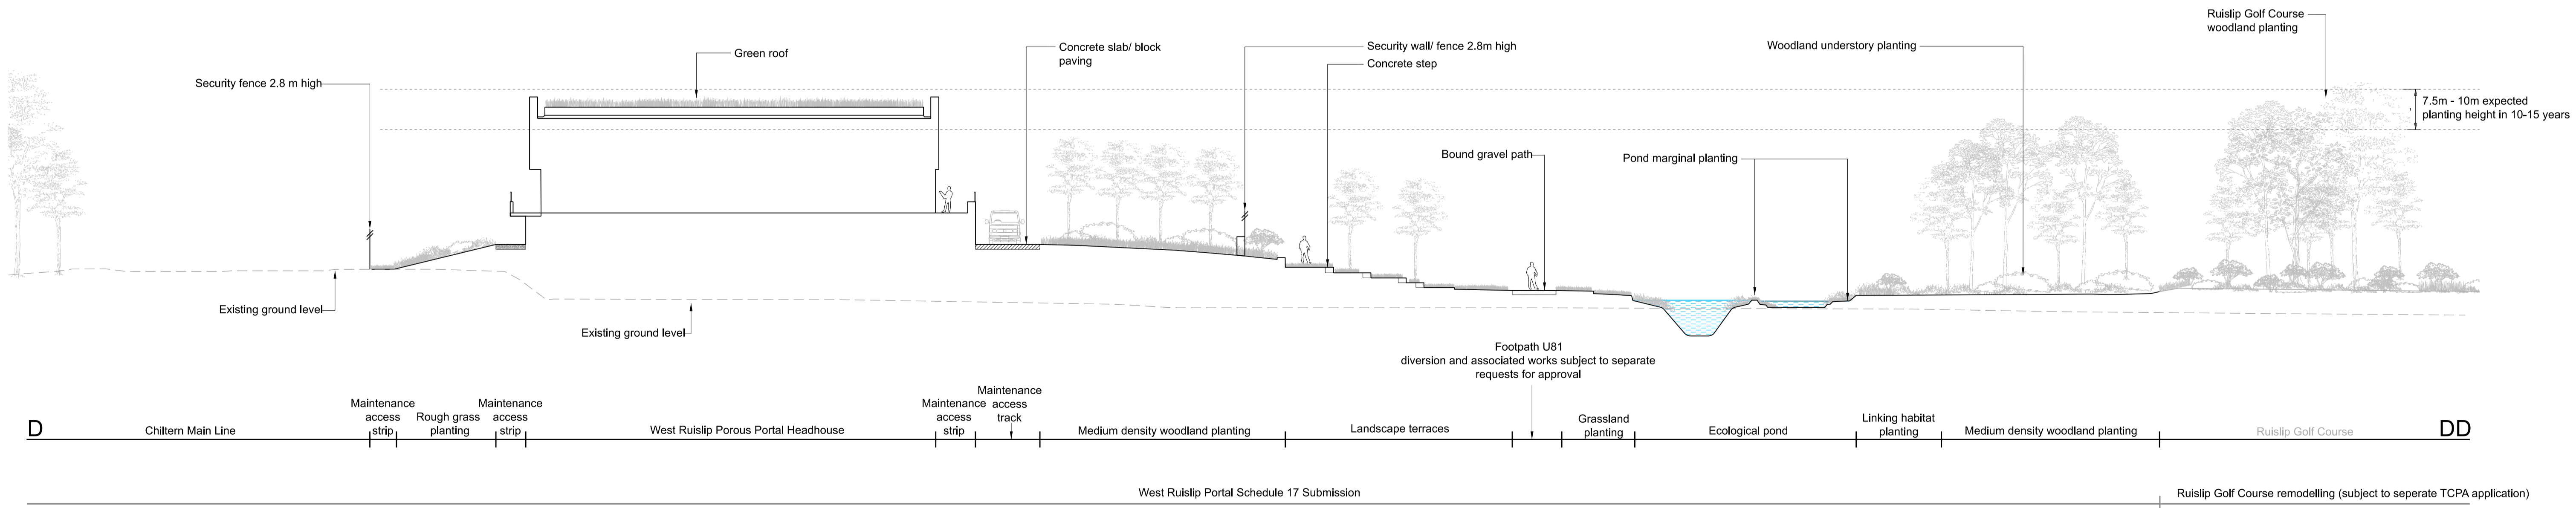

2 Section D-DD: South to north cross section through West Ruislip Portal Headhouse and open space
 1:200

NOT FOR CONSTRUCTION

Rev	Description	Drawn	Checked	Con App	HS2 App	Scale with caution as distortion can occur.
P01	WRAP_Schedule 17 Re-Submission	MK 17/12/19	WO 17/12/19			
C01	WRAP_Schedule 17 Re-Submission	MK 17/12/19	WO 17/12/19	LN 20/12/19		

Legends/Notes:

- All dimensions are in millimetres unless noted otherwise.
- All levels are in metres relative to OD (Ordnance Datum, Newlyn) unless noted otherwise.
- Chainages are expressed in metres and measured from Euston HS2 Station.
- Global coordinates are indicated by Eastings (E) and Northings (N) to the project snake grid.
- All angles are in degrees (0°-360°) unless noted otherwise.
- Dimensions are not to be scaled from the drawing.
- For details of plant species see plan 1MC04-SCJ-EV-DSH-SS05_SL07-126001
- All planting proposals form indicative mitigation.

HS2
 Registered in England Registration No. 06791686
 Registered office: 2 Snow Hill, Queensway, Birmingham, B4 6GA
OFFICIAL
 Creator/Originator
 SCS JV - Design House

Zone	West Ruislip Portal			Project/Contract	HS2-MWCC SCS Sector S2		
Design Stage	Detailed Design			Discipline/Function	Landscaping		
Drawing Title	West Ruislip Portal Schedule 17 Plans and Specifications Earthworks Cross Sections			Drawn	Checked	Approved	
				M.Keogh	W.Ombregt	M.Gaby	
				Date	Scale	Size	
				20/12/19	1:200	A1	
				Drawing No.	Rev.		
				1MC04-SCJ_SDH-LS-DSE-SS05_SL07-482002	C01		