



Key Plan (Scale 1:2500)

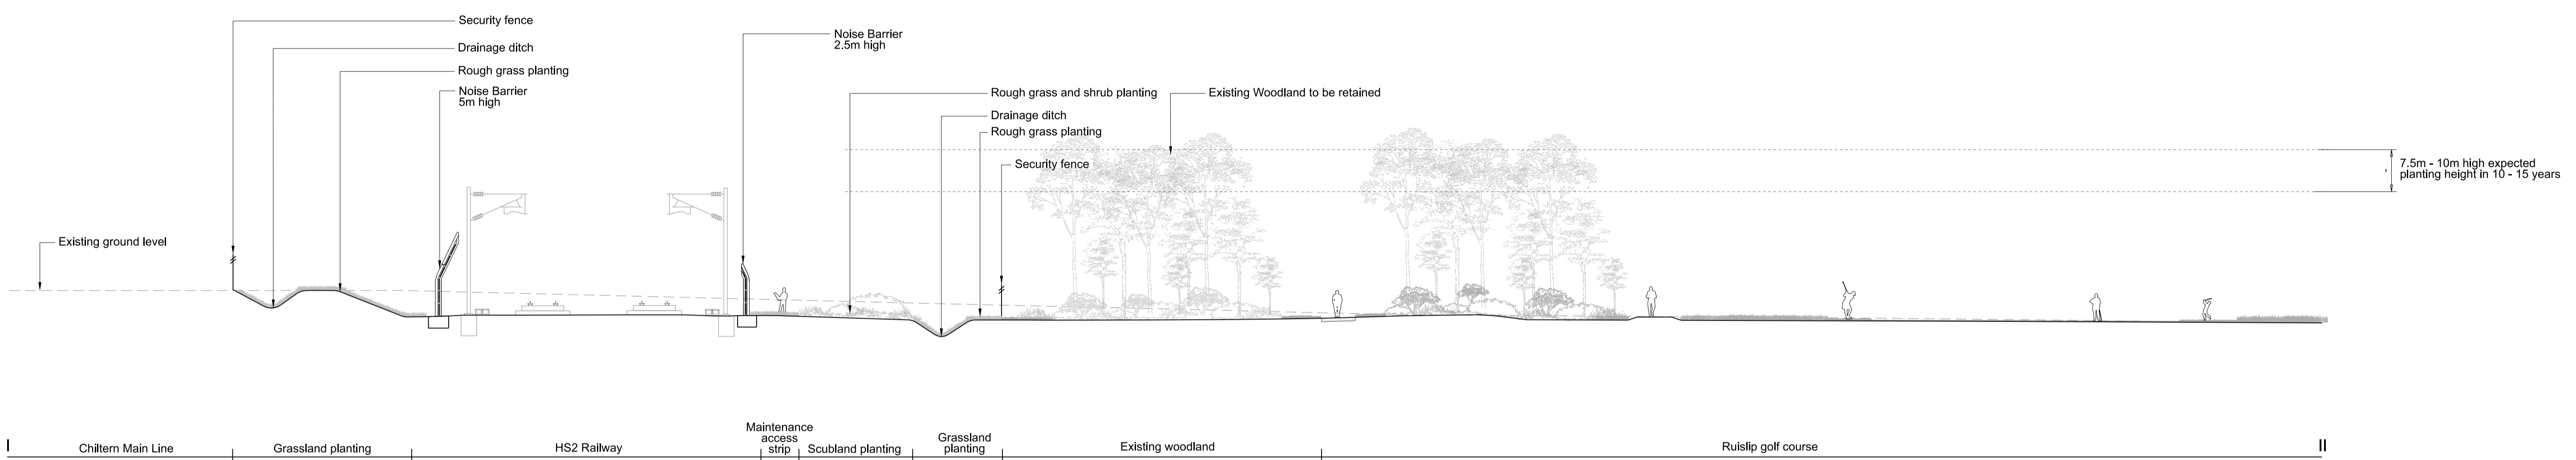

I Chiltern Main Line | Grassland planting | HS2 Railway | Maintenance access strip | Scrubland planting | Grassland planting | Existing woodland | Ruislip golf course | II

West Ruislip Portal Schedule 17 Submission | Ruislip Golf Course remodelling (subject to separate TCPA application)

1 Section I-I: South to north section through West Ruislip Retained Embankment
 1:200

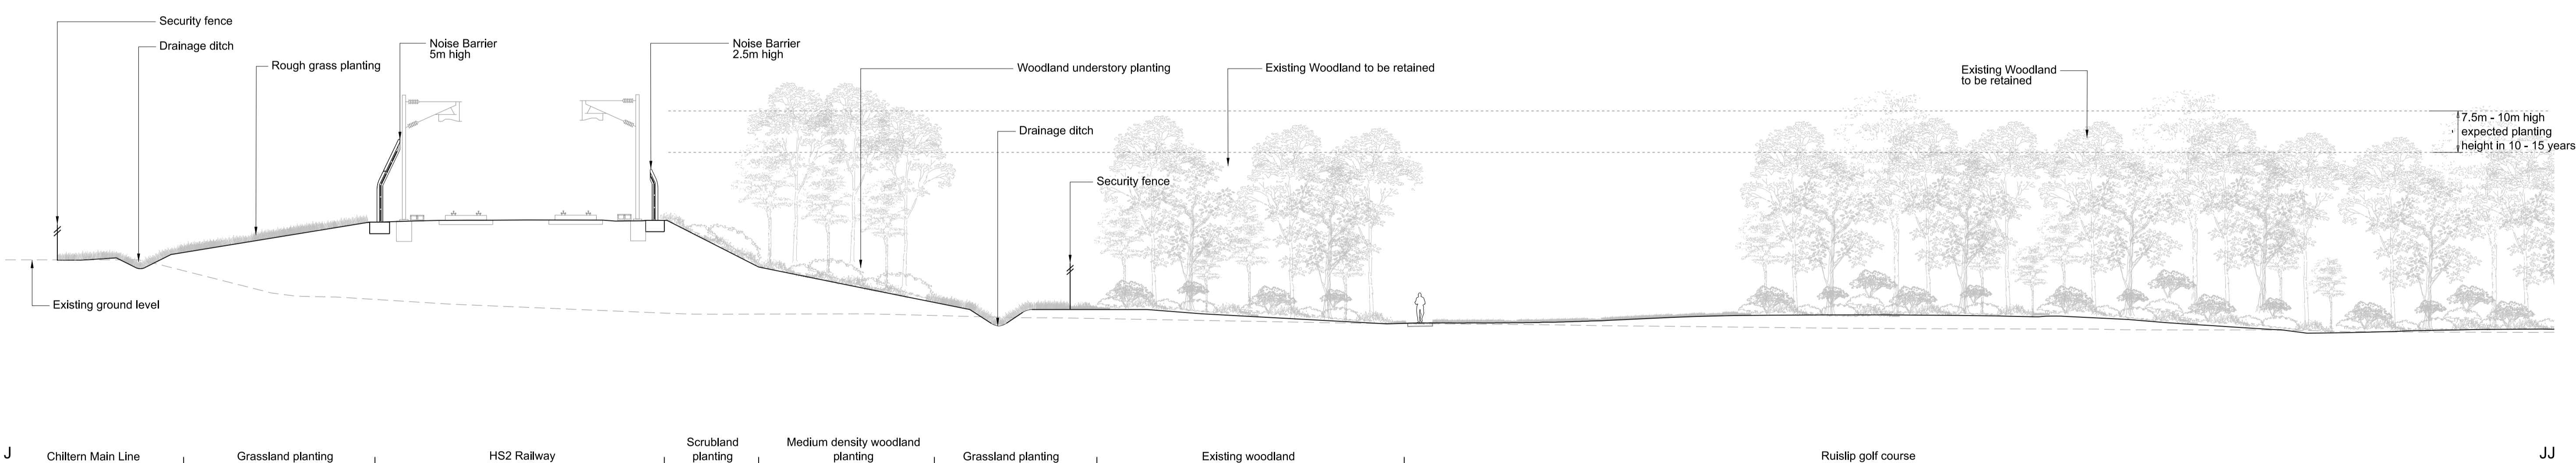

J Chiltern Main Line | Grassland planting | HS2 Railway | Scrubland planting | Medium density woodland planting | Grassland planting | Existing woodland | Ruislip golf course | JJ

West Ruislip Portal Schedule 17 Submission | Ruislip Golf Course remodelling (subject to separate TCPA application)

2 Section J-J: South to north section through West Ruislip Retained Embankment
 1:200

NOT FOR CONSTRUCTION

| | | | | | |
|-----|--------------------------------|----------|----------|----------|---|
| | | | | | HS2 accepts no responsibility for any circumstances which arise from the reproduction of this document after alteration, amendment or abbreviation or if it is issued in part or issued incompletely in any way. |
| | | | | | © Crown Copyright and database right 2018. All rights reserved. Ordnance Survey Licence number 100049190 |
| | | | | | © Crown Copyright material is reproduced with the permission of Land Registry under delegated authority from the Controller of HMSO. This material was last updated on 2018 and may not be copied, distributed, sold or published without the formal permission of Land Registry. Only an official copy of a title plan or register obtained from the Land Registry may be used for legal or other official purposes. |
| P01 | WRAP_Schedule 17 Re-Submission | MK | WO | | |
| | | 17/12/19 | 17/12/19 | | |
| C01 | WRAP_Schedule 17 Re-Submission | MK | WO | LN | |
| | | 17/12/19 | 17/12/19 | 20/12/19 | |
| Rev | Description | Drawn | Checked | Con App | HS2 App |
| | | | | | Scale with caution as distortion can occur. |

Legends/Notes:

- All dimensions are in millimetres unless noted otherwise.
- All levels are in metres relative to OD (Ordnance Datum, Newlyn) unless noted otherwise.
- Chainages are expressed in metres and measured from Euston Station.
- Global coordinates are indicated by Eastings (E) and Northings (N) to the project snake grid.
- All angles are in degrees (0° - 360°) unless noted otherwise.
- Dimensions are not to be scaled from the drawing.
- For details of plant species see plan 1MC04-SCJ-EV-DSH-SS05_SL07-126001
- All materials shown for information only. Only earthwork levels for approval.

Registered in England Registration No. 06791686
 Registered office: 2 Snow Hill, Queensway, Birmingham, B4 6GA

Creator/Originator
 SCS JV - Design House

| | | | | | | | |
|---------------|--|--|--|---------------------------------------|------------------------|----------|--|
| Zone | West Ruislip Retained Embankment | | | Project/Contract | HS2-MWCC SCS Sector S2 | | |
| Design Stage | Detailed Design | | | Discipline/Function | Landscaping | | |
| Drawing Title | West Ruislip Retained Embankment Schedule 17 Plans and Specifications Earthworks Cross Sections For Approval | | | Drawn | Checked | Approved | |
| | | | | M.Keogh | W.Ombregt | M.Gaby | |
| | | | | Date | Scale | Size | |
| | | | | 20/12/19 | 1:200 | A1 | |
| | | | | Drawing No. | Rev. | | |
| | | | | 1MC04-SCJ_SDH-LS-DSE-SS05_SL07-532001 | C01 | | |