




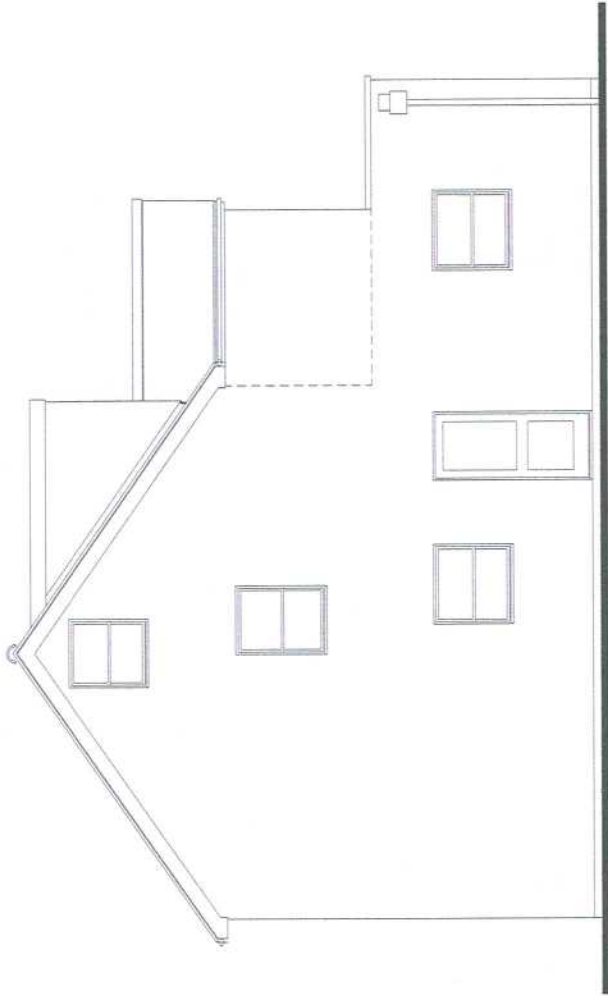


WEST ELEVATION.

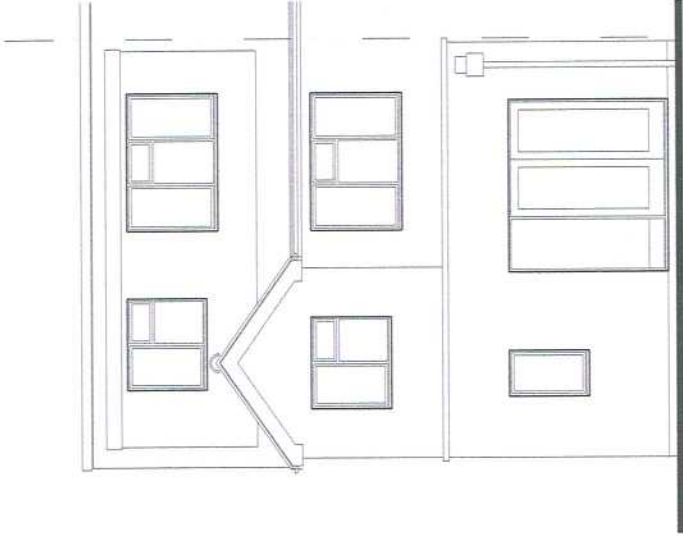

SOUTH ELEVATION.

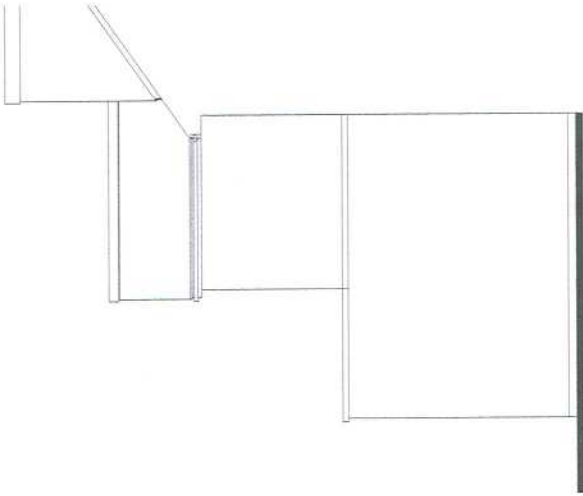

EAST ELEVATION.

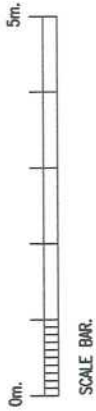

SCHEDULE OF PROPOSED MATERIALS.

ROOF TILES TO MATCH EXISTING AND TO LPA APPROVAL.
RENDERED BLOCKWORK TO MATCH EXISTING AND TO LPA. APPROVAL.
DOUBLE GLAZED BI FOLDING DOORS TO CLIENTS REQUIREMENTS AND TO L.P.A. APPROVAL.
WHITE PVCu DOUBLE GLAZED WINDOW TO MATCH EXISTING AND TO L.P.A. APPROVAL.
BLACK PVCu. RW. GUTTERS AND DOWNPIPES.

Drawing: **PROPOSED ELEVATIONS.**

Client: **MRS. S. SHAZADA.**

Project: **PROPOSED FIRST FLOOR EXTENSION,
14 SAXONY PARADE, HAYES,
MIDDLESEX. UB3 2TQ.**

Scale: **1:100.**

Drawn by:

File name: **HN/112.**

Set up size: **A3.**

Checked by:

Date: **05.07.20.**

HANA & COMPANY LIMITED.

DEMENTIA SPACES AND ARCHITECTURE.

16 BELVOIR ROAD, BOTTESFORD,

NOTTINGHAM, NG13 0BG.

TEL. 01949 843287. E.MAIL HANA.CO@BTINTERNET.COM

E.MAIL MJBUNN@BTINTERNET.COM

Drawing Number:

HN/112/33.