

LANDSCAPING SCHEDULE – 7 Meadow Close, Ruislip

Ref: JLLP/2023/2001

Date: 12/04/2023

<u>Landscaping Schedule</u>		
<u>Plan Key</u>	<u>Manufacturer / Spec</u>	<u>Example</u>
A – Permeable Paving	Marshalls Tegular Permeable Paving Blocks (Grey)	



B – Lawn

Laid Lawn



C – Plant Bed Type
1

Iris Pseudocorus



Juncus effusus



Carex Pendula



Lobelia Cardinalis



Zantedeschia



D – Plant Bed Type
2

Sambucus Nigra



Cornus Sanguinea
'Midwinter Fire'



Hydrangea
'Annabelle' AGM



Rosa Rugosa



E – Rainwater
Garden

See example



F – Hedging

Multiple
(See Plan)




G – Fencing

1.8m high
timber
fence with
concrete
posts



H – Porous Paving Slab

Permeable
600mm x
600mm
porous
paving
slab –
Textured
Grey

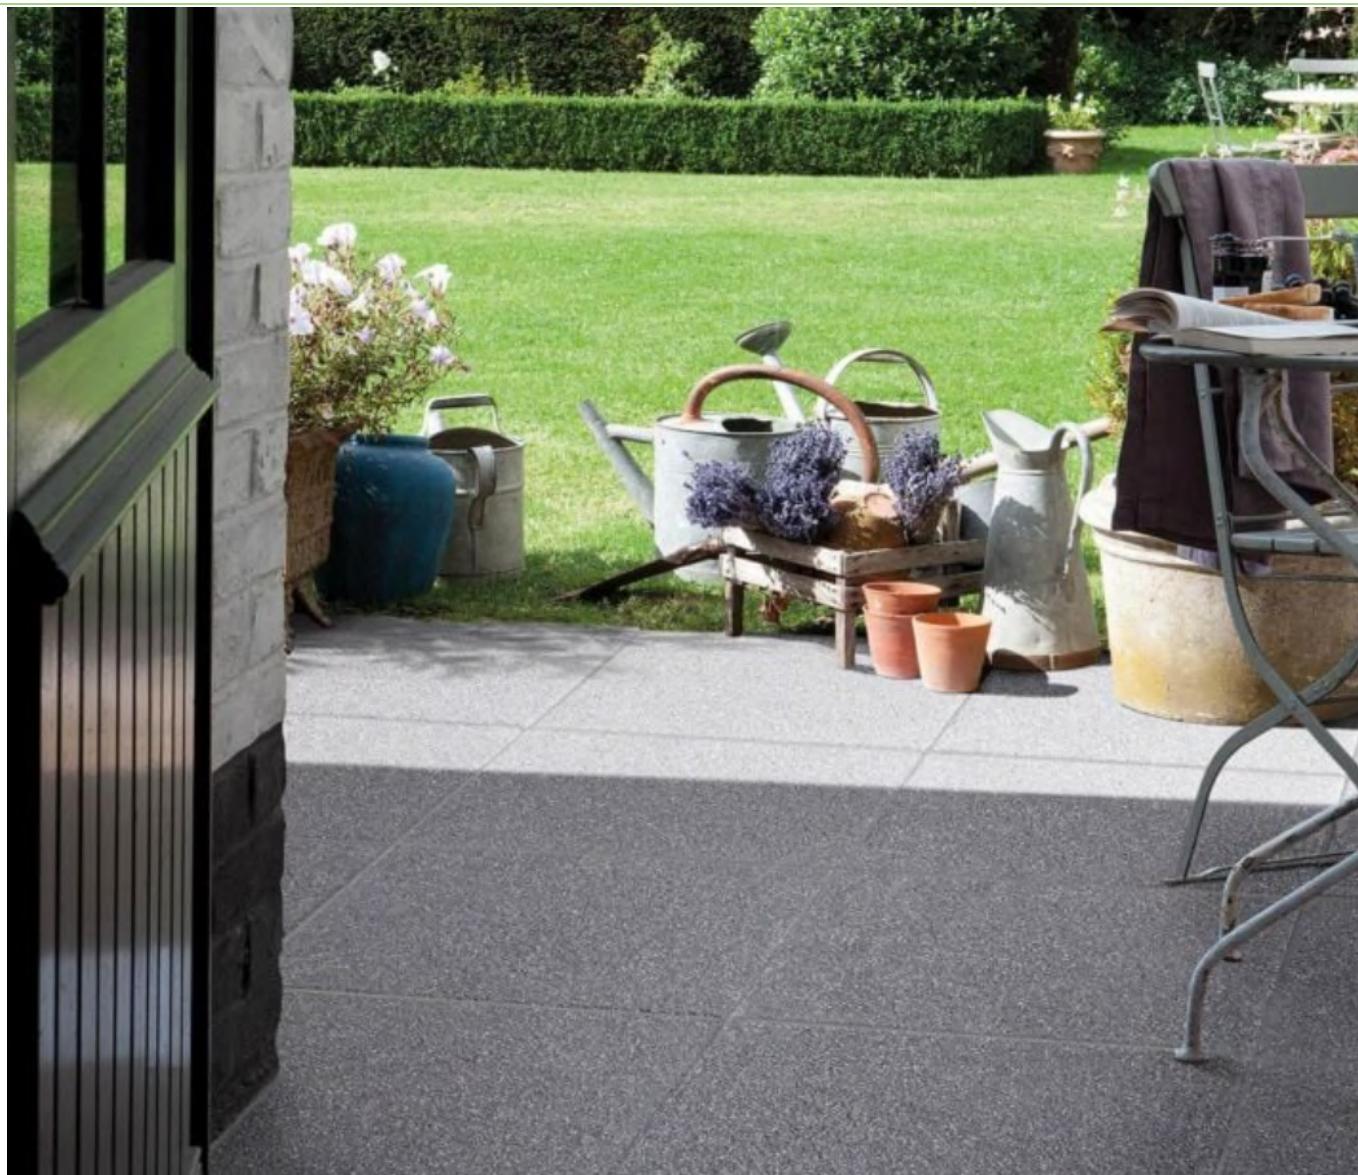

END OF DOCUMENT

