



PROPOSED FLOOR PLAN
1:200

PROPOSED SIDE ELEVATION

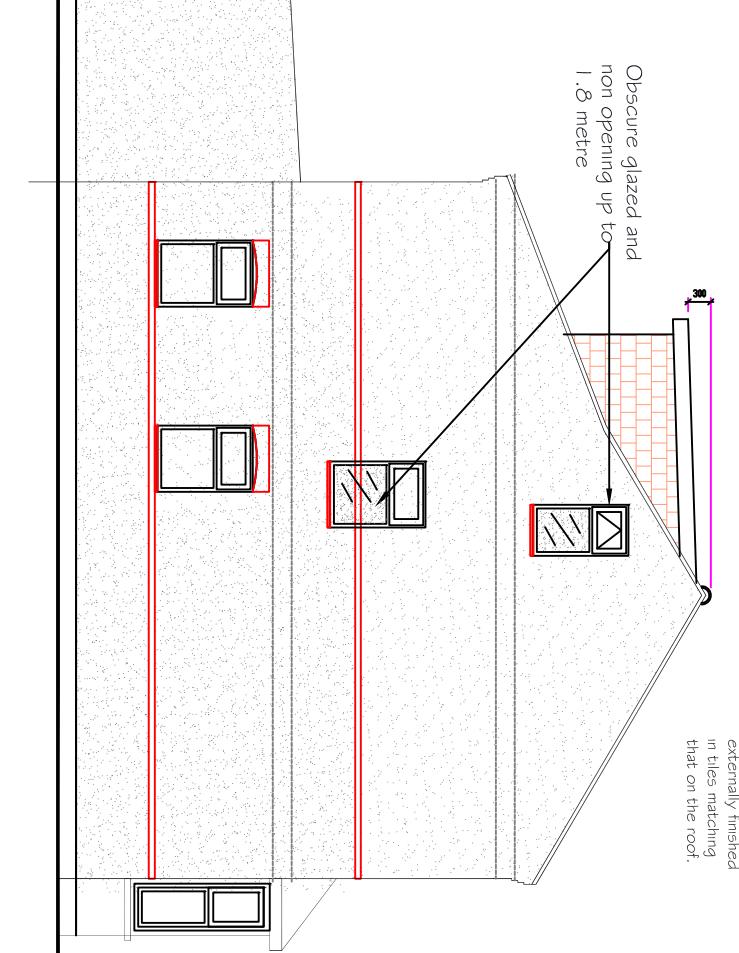


PROPOSED FRONT ELEVATION

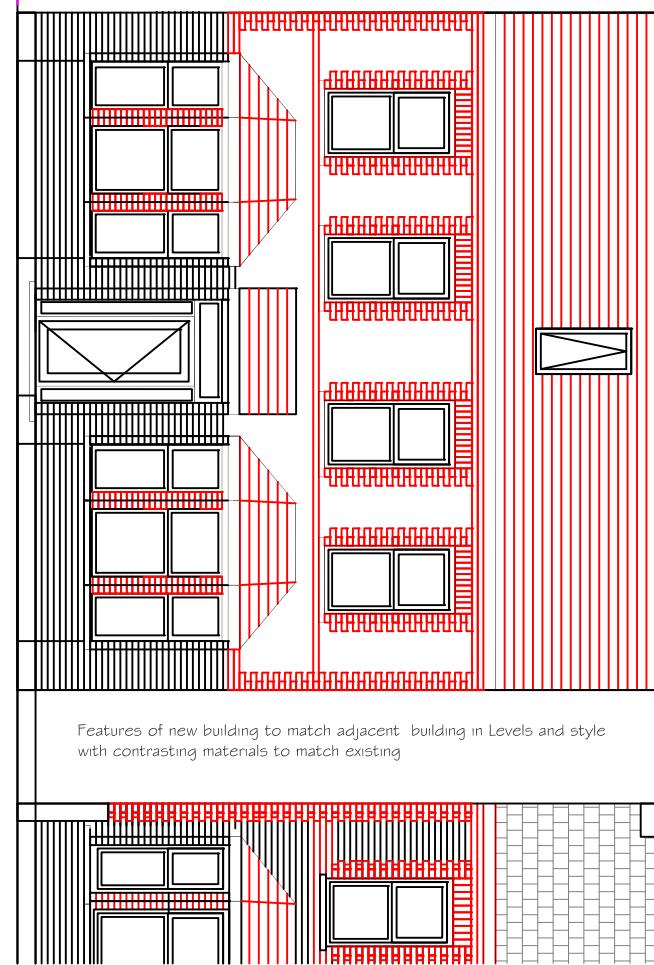


Externally finished in brickwork and tile matching/contrasting that of the existing original bungalow. The proposed dormer should be externally finished in tiles matching that on the roof.

Ridge height to match adj building

Ridge height adj building

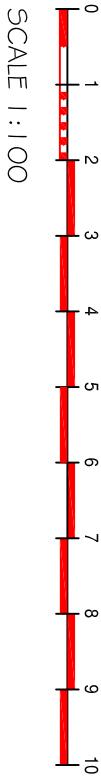


PROPOSED REAR ELEVATION

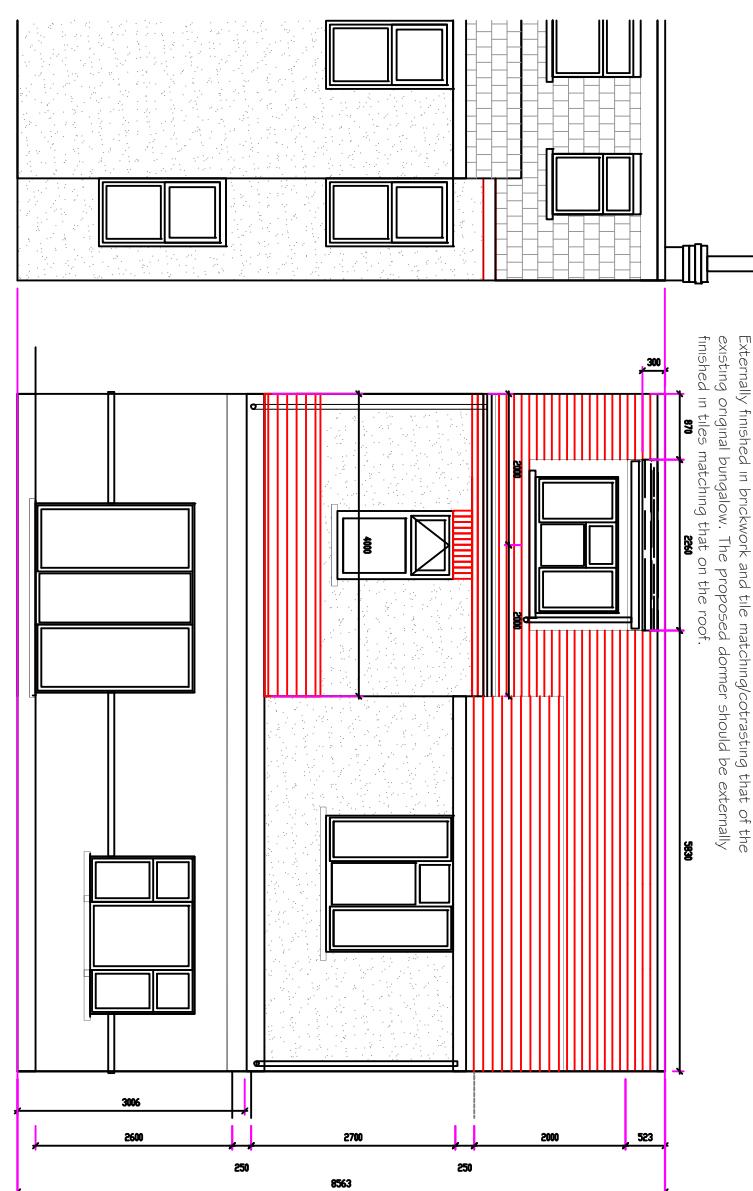

Externally finished in brickwork and tile matching/contrasting that of the existing original bungalow. The proposed dormer should be externally finished in tiles matching that on the roof.

8m

DRAINAGE PLAN
1:200

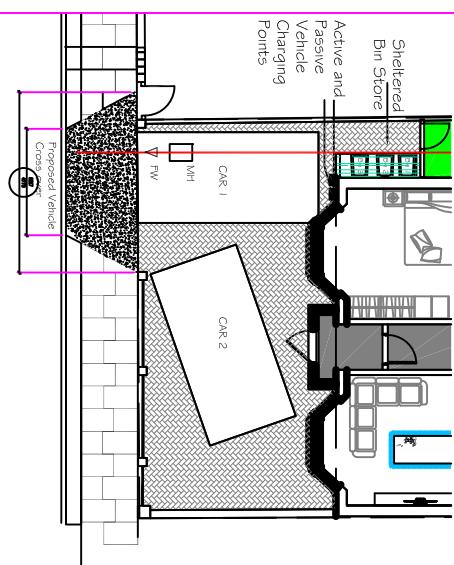

Har - Gunn Associates Ltd

Tel: 020 917 9206
Mob: 07803 619161

Email: hargunn@aol.com
www.hargunn.co.uk

Rev Revision Note

This drawing remains the property of HAR - Gunn Associates Ltd and shall not be reproduced or altered without prior written permission.

© Har-Gunn Associates Ltd 2023

Drawing Name
Demolish Bungalow, retain rear extension
and Construct detached building with roof
space accomodation and dormer at rear


Location
69 Watford Road
Uxbridge, UB8 2NQ

Scale
1:100

Date
July 2023

Rev
Revision Note

PROPOSED SIDE ELEVATION - Opposite side (No 67)

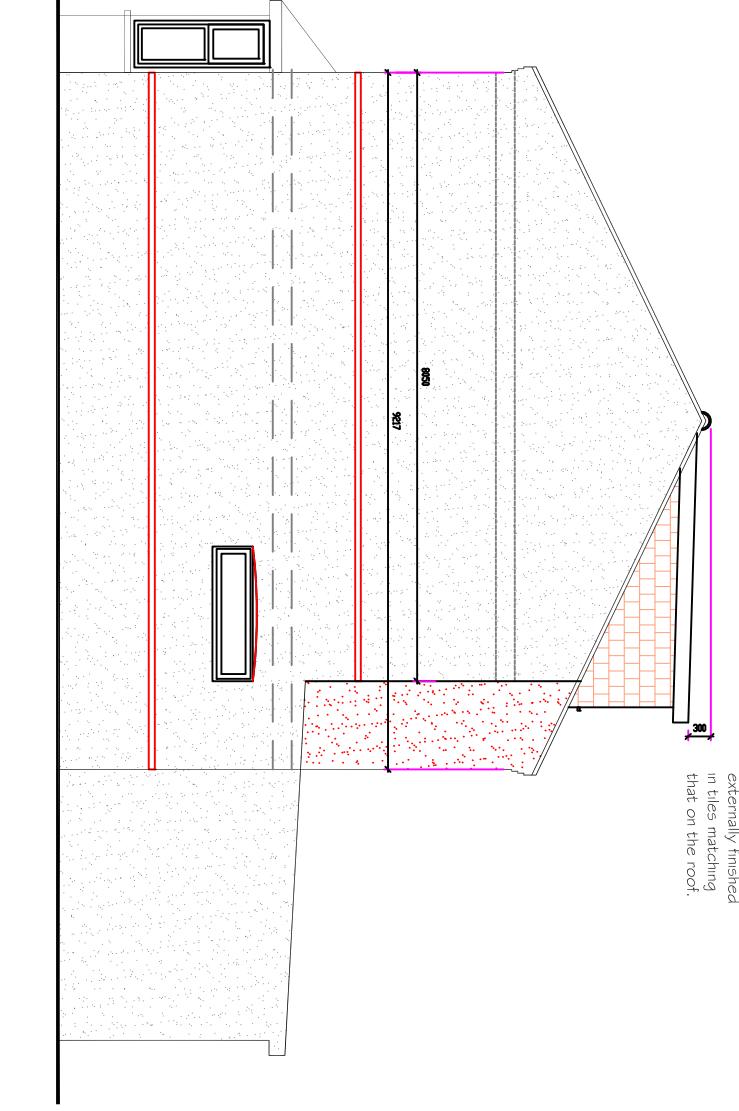

Do not scale off drawings. Check all dimensions on site and report any discrepancies before commencing work. All figured dimensions are millimeters unless noted otherwise.