
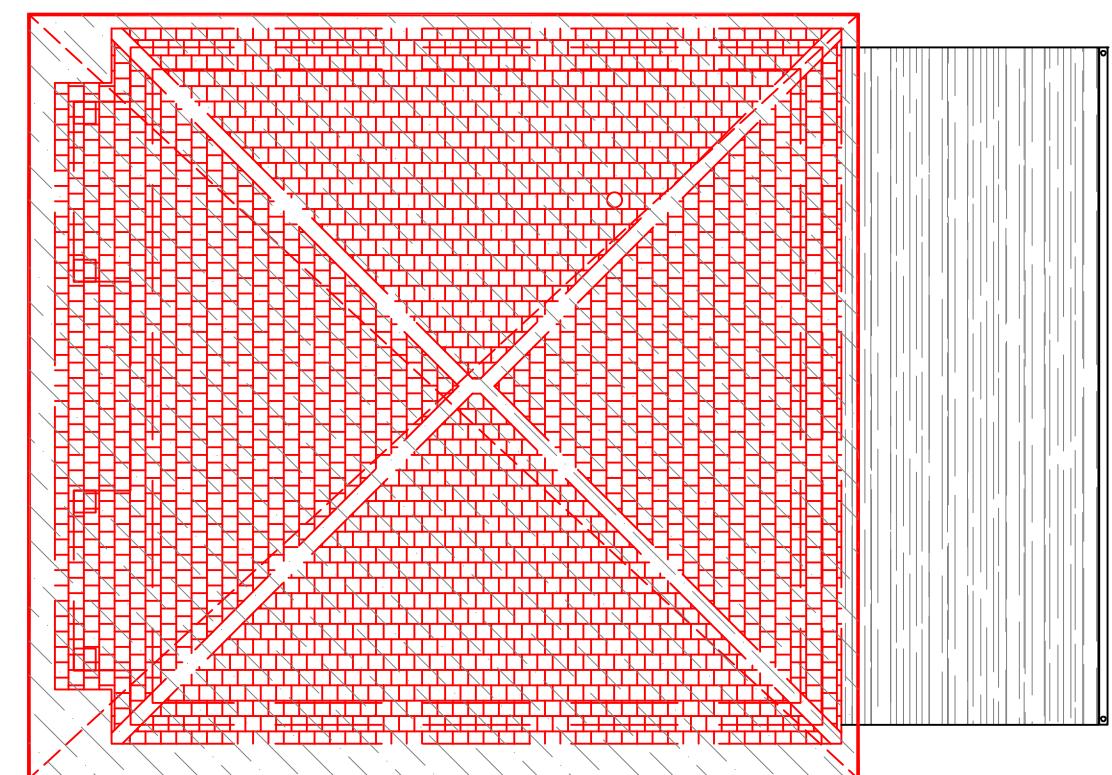


Half round Black gutter and circular down pipe

SCALE 1 : 100

0 1 2 3 4 5 6 7 8 9 10


Catnic CH90 / 100

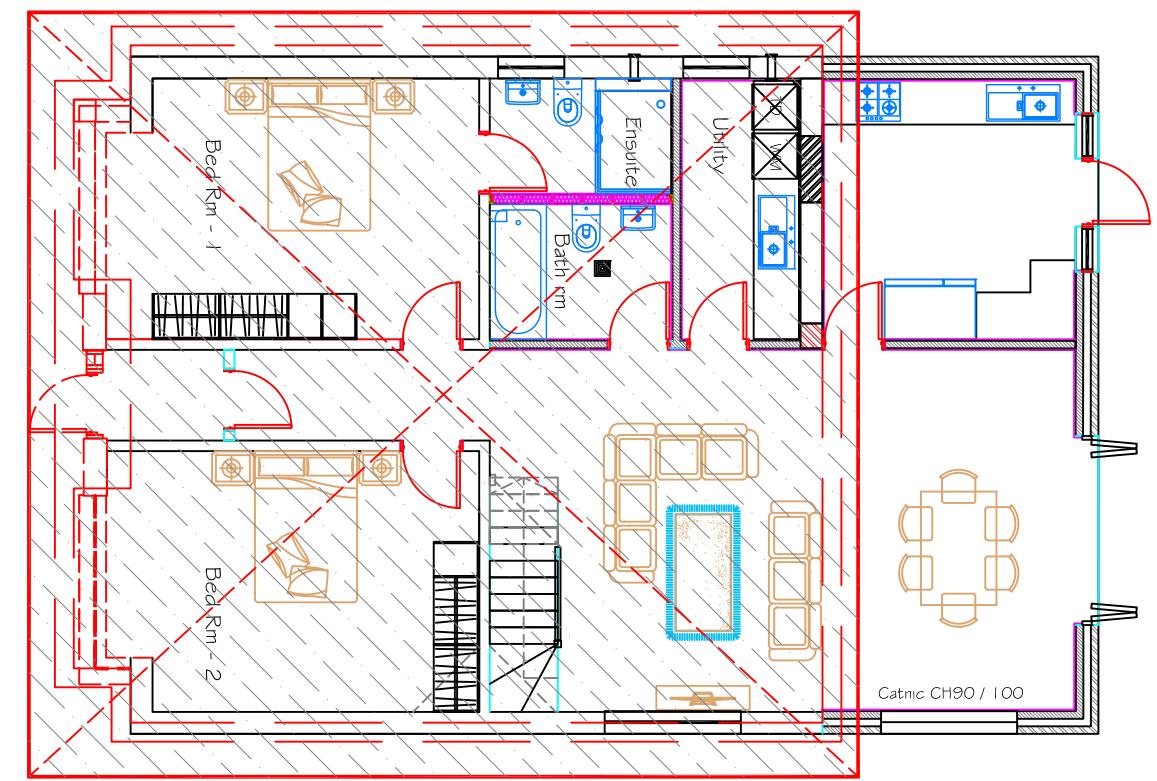


Proposed Demolition - Demolish Front Bays
EXISTING GROUND FLOOR PLAN

Proposed Demolition - Demolish Entire Roof
EXISTING GROUND FLOOR PLAN

Proposed Demolition - Demolish Entire Roof

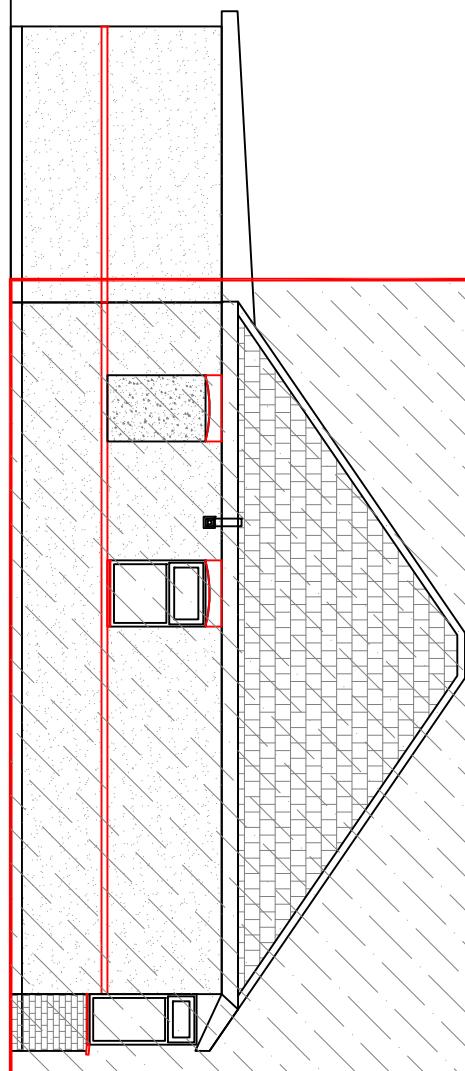

EXISTING SIDE ELEVATION FROM RHS (OPP DRIVEWAY)

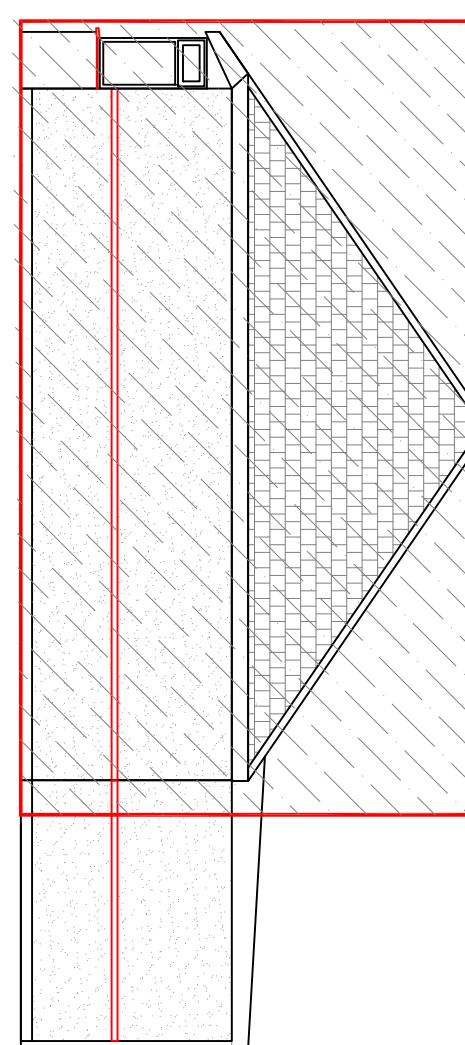

Proposed Demolition - Demolish Entire Roof

Har - Gunn Associates Ltd

Tel: 020 917 9206
Mob: 07803 619161

Email: hargunn@aol.com
www.hargunn.co.uk

Rev

Revision Note

Date