



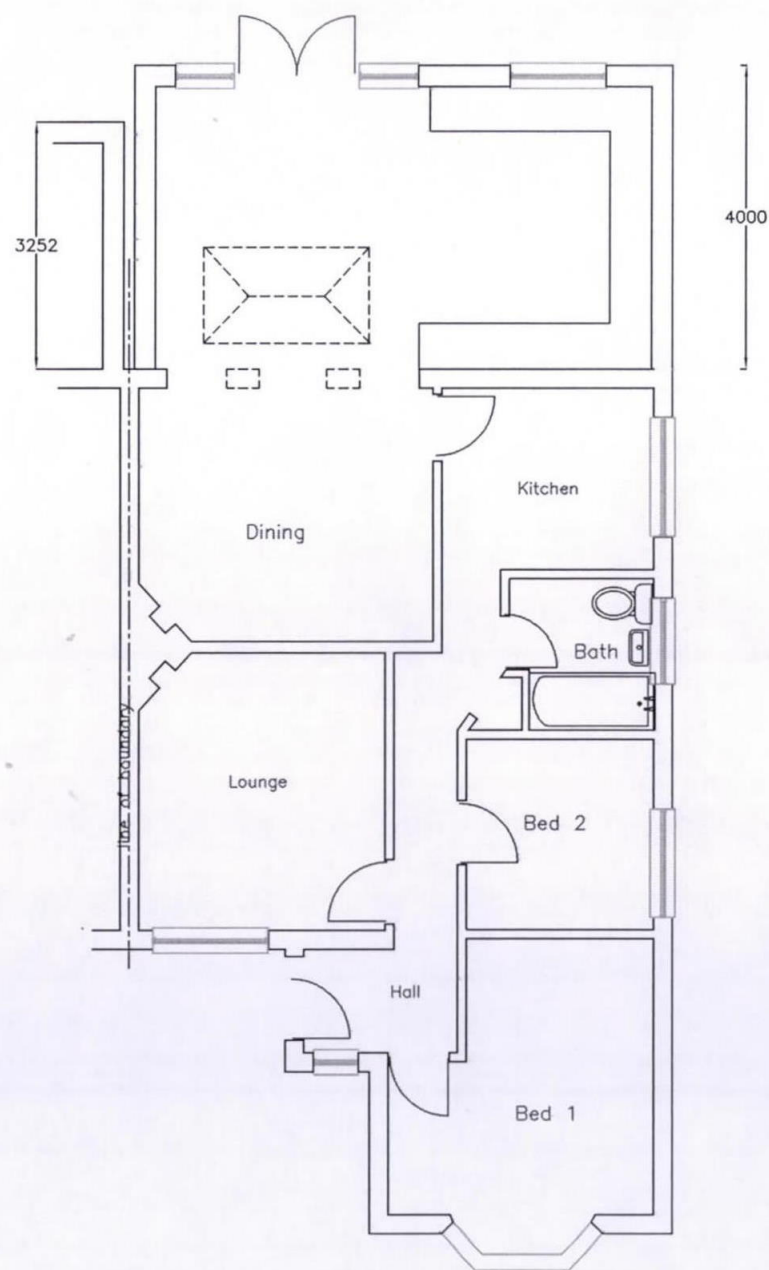

Block Plan 1:500

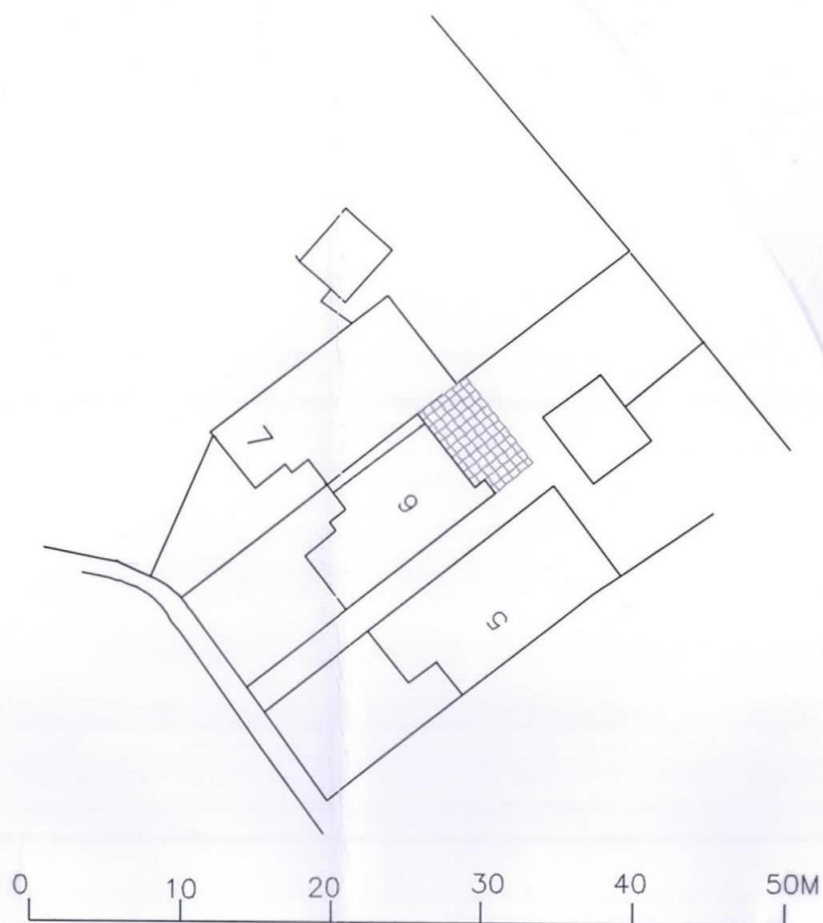

FOR PLANNING PURPOSES ONLY

ADDRESS

6 Denbigh Close
Ruislip
HA4 6JU

DRAWING TITLE

Plans / elevations
proposed

PROPOSAL

Single storey rear
extension

SCALE

as shown


DATE

Jan 20

REV

DRAWING NUMBER

L.02

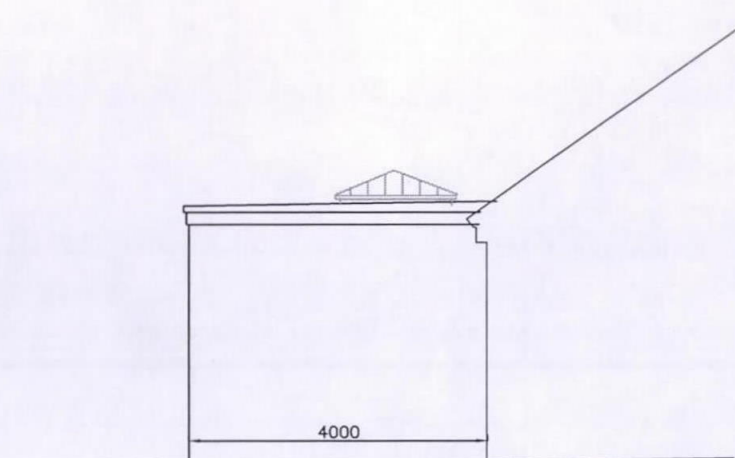


Side Elevation 1:100



Front Elevation 1:100



Side Elevation 1:100

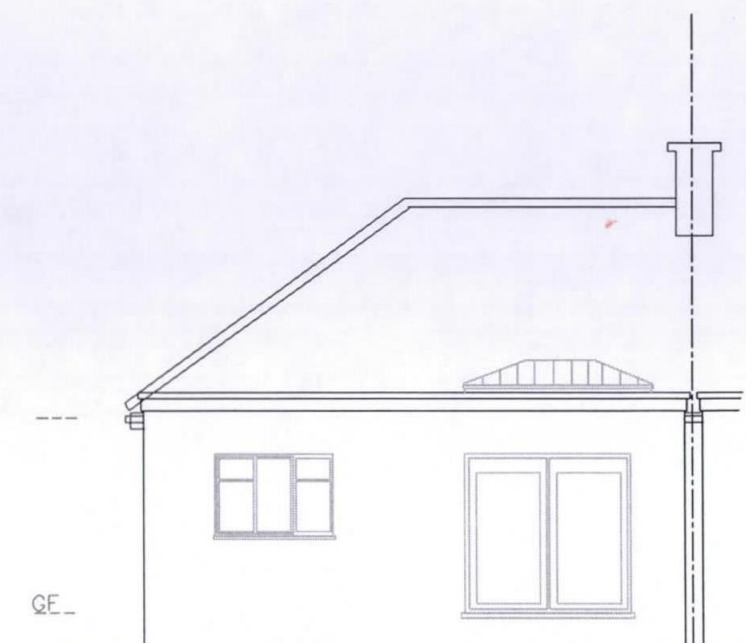

Rear Elevation 1:100