



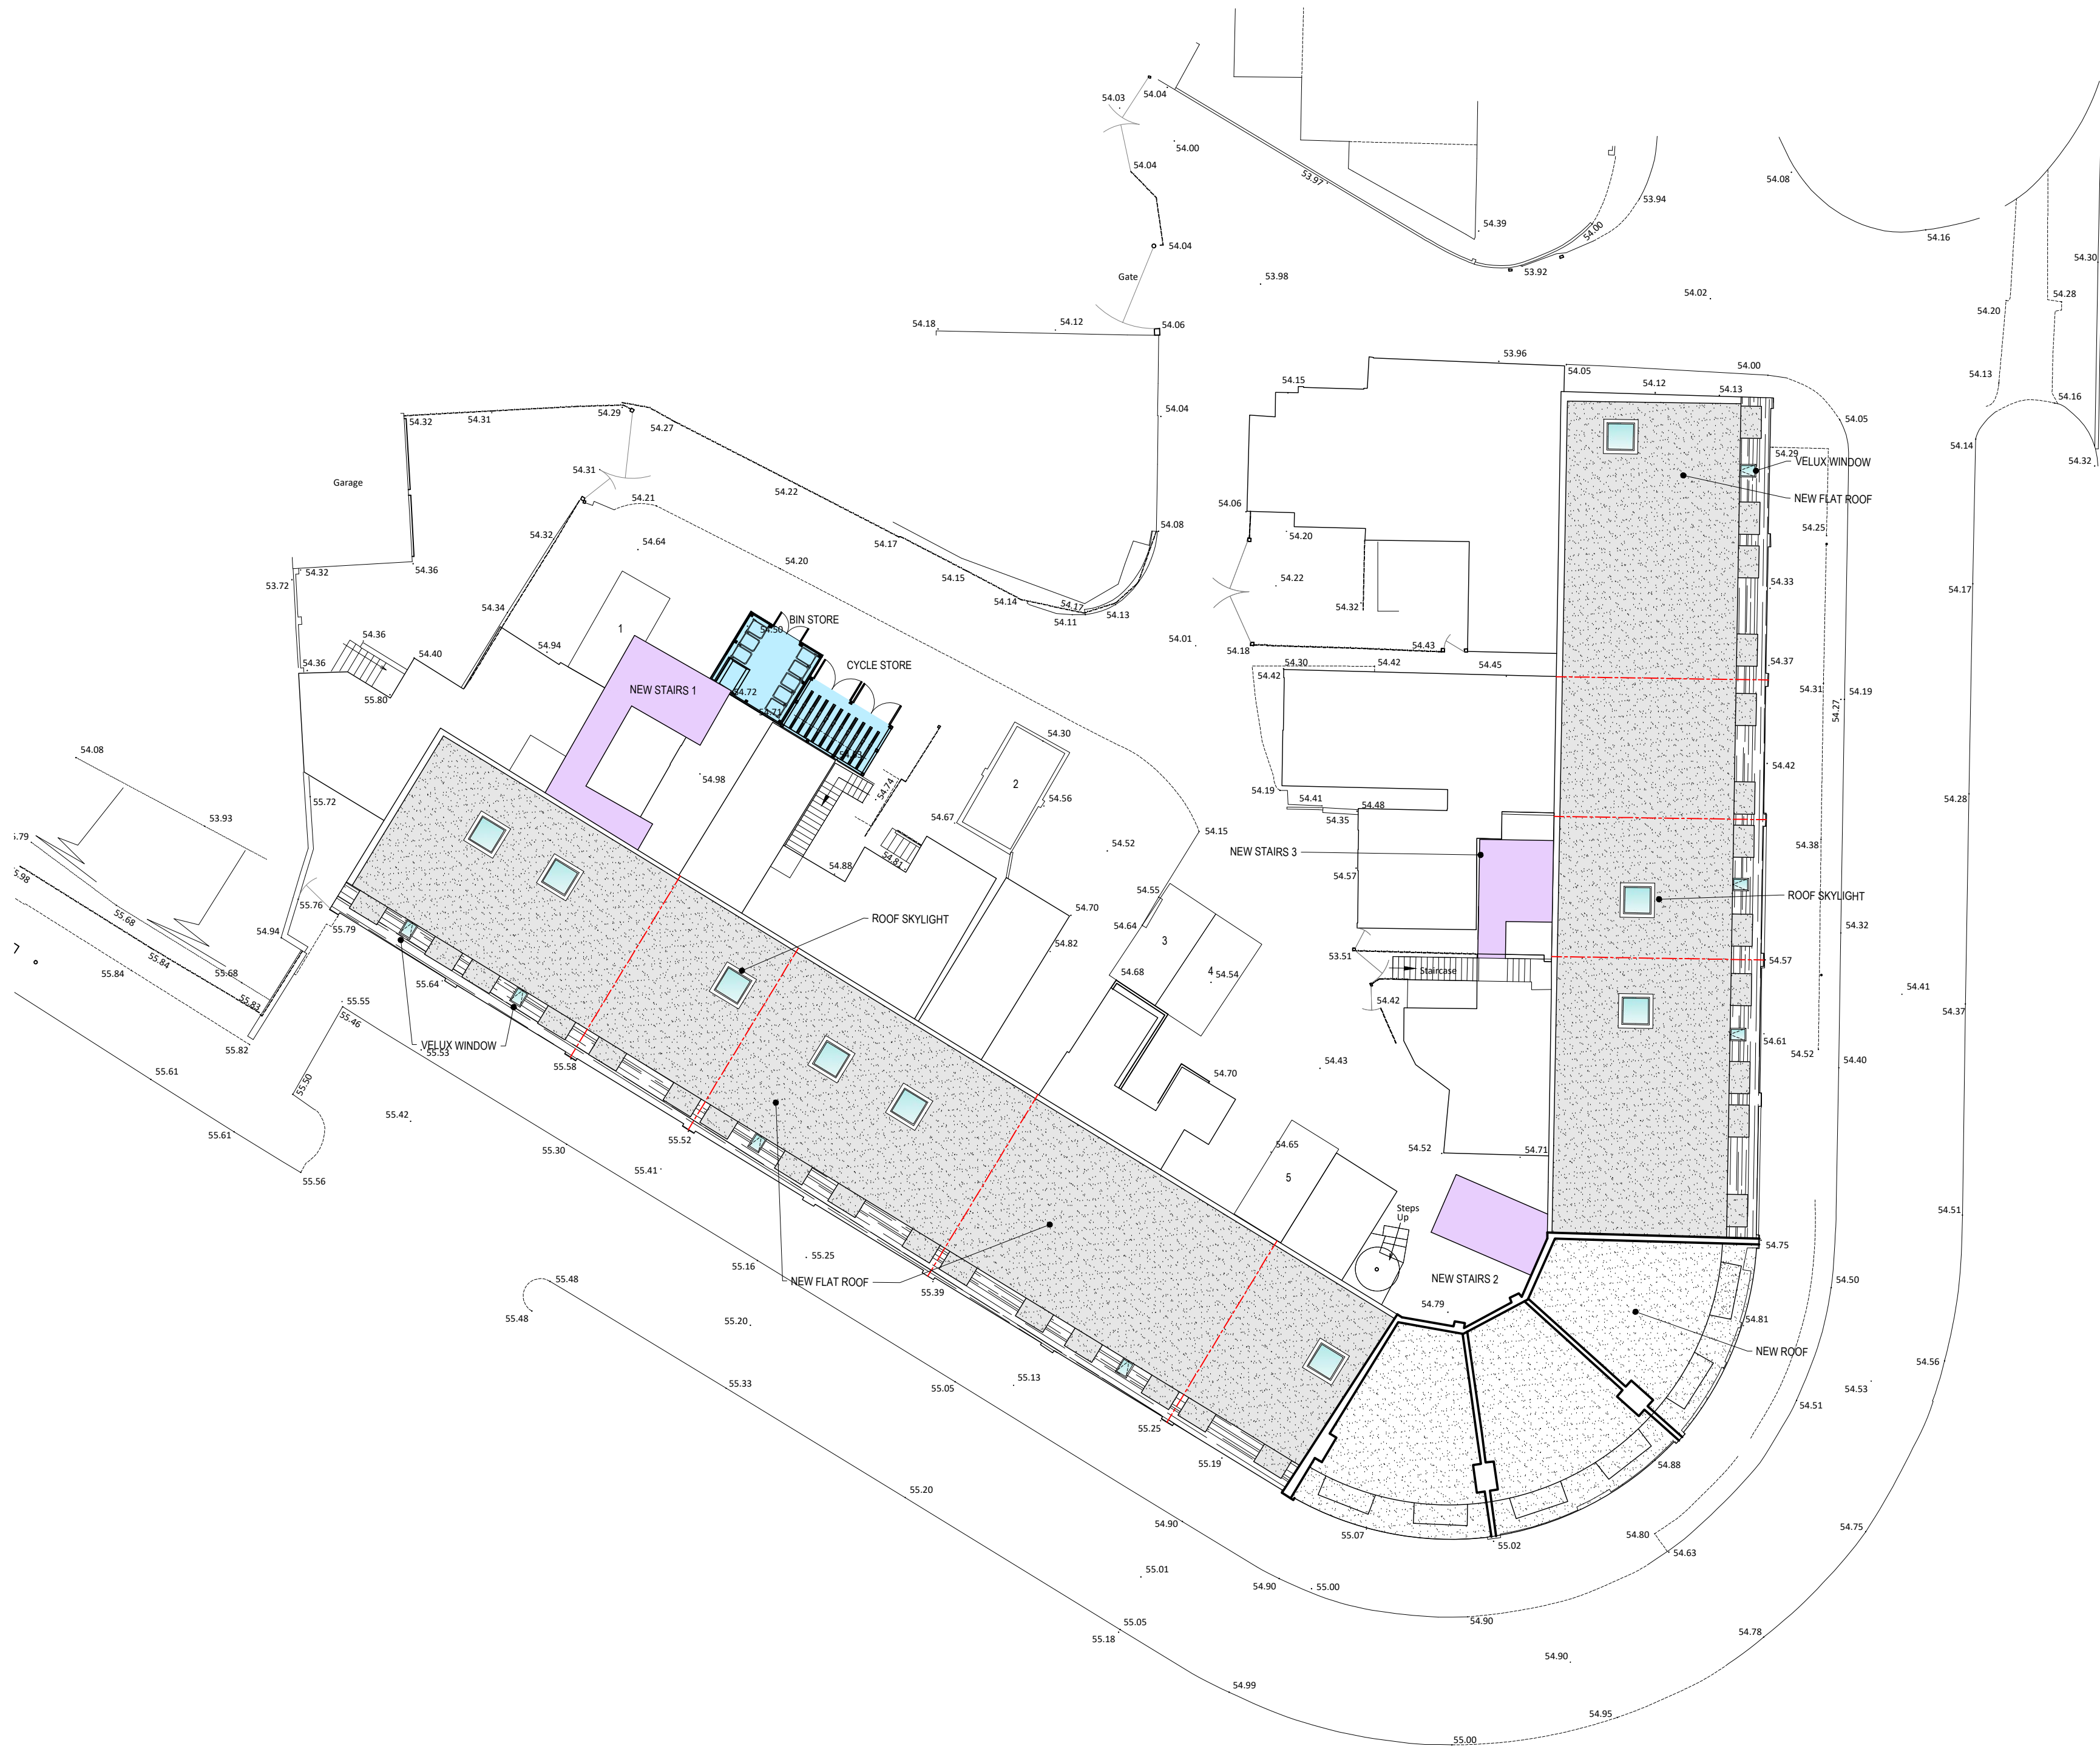

NOTES
Do not scale from this drawing. Only figured dimensions are to be taken from this drawing. Contractor must verify all dimensions on site before commencing any work or shop drawings. Report any discrepancies to the architect before commencing work. If this drawing exceeds the quantities taken in any way the architects are to be informed before the work is initiated. Work within the Construction (Design & Management) Regulations 2015 is not to start until a Health and Safety Plan has been produced. This drawing is copyright and must not be reproduced without consent of NW Architects Limited.

DRAWING STATUS/TYPE KEY

F Feasibility	SK Sketch	L Landscape	C Construction
P Planning	M Marketing	S Survey	AB As Built
T Tender	TNT Tenant	OS Ordnance Survey	

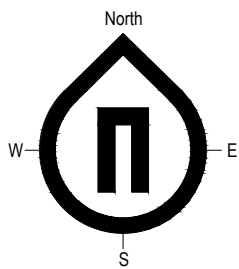

REV	DESCRIPTION	DRAWN	DATE	CHECKED	DATE

REVISIONS



NW-ARCHITECTS

27 York Place · Leeds · LS1 2EY
leeds@nw-architects.co.uk · Tel: 0113 880 0510 · Fax: 0113 880 0511
www.nw-architects.co.uk

CLIENT
Highgrade Properties Limited

PROJECT
Residential Development
1-17 Crescent Parade, Hillingdon

DRAWING TITLE
Proposed
Site Layout Plan

Scale 1:200 @ A2	Drawn By RS	Date Drawn 26-08-21
	Checked By NW	Date Checked 26-08-21

Drawing No. 19037-P300	Revision -
----------------------------------	---------------