


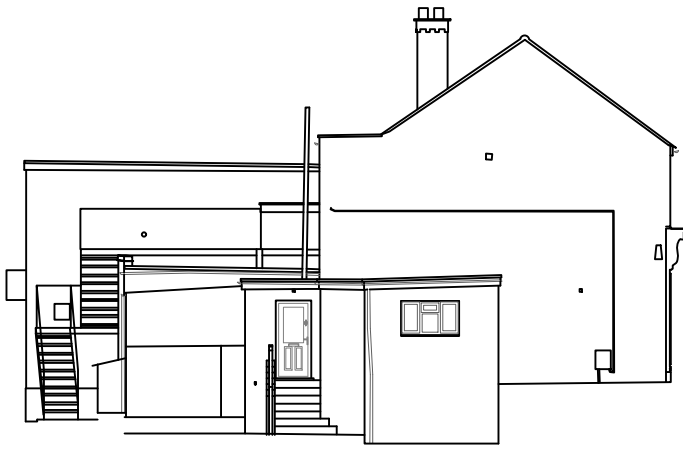

NORTH ELEVATION




SOUTH EAST ELEVATION



WEST ELEVATION



NORTH EAST ELEVATION

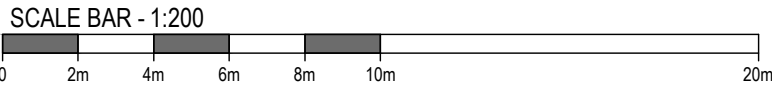

NOTES
Do not scale from this drawing. Only figured dimensions are to be taken from this drawing.
Contractor must verify all dimensions on site before commencing any work or shop drawings.
Report any discrepancies to the architect before commencing work. If this drawing exceeds the quantities taken in any way the architects are to be informed before the work is initiated. Work within the Construction (Design & Management) Regulations 2015 is not to start until a Health and Safety Plan has been produced. This drawing is copyright and must not be reproduced without consent of NW Architects Limited.

DRAWING STATUS/TYPE KEY

F Feasibility	SK Sketch	L Landscape	C Construction
P Planning	M Marketing	S Survey	AB As Built
T Tender	TNT Tenant	OS Ordnance Survey	

REV	DESCRIPTION	DRAWN	DATE	CHECKED	DATE
REVISIONS					



NW-ARCHITECTS
27 York Place - Leeds - LS1 2EY
leeds@nw-architects.co.uk - Tel: 0113 880 0510 - Fax: 0113 880 0511
www.nw-architects.co.uk

CLIENT
Highgrade Properties Limited

PROJECT
Residential Development
Crescent Parade, Hillingdon

DRAWING TITLE
Existing
Elevations

Scale	Drawn By AP	Date Drawn 13-02-20
1:200 @ A3	Checked By NW	Date Checked 13-02-20

Drawing No. 19037-S102	Revision -
---------------------------	---------------