


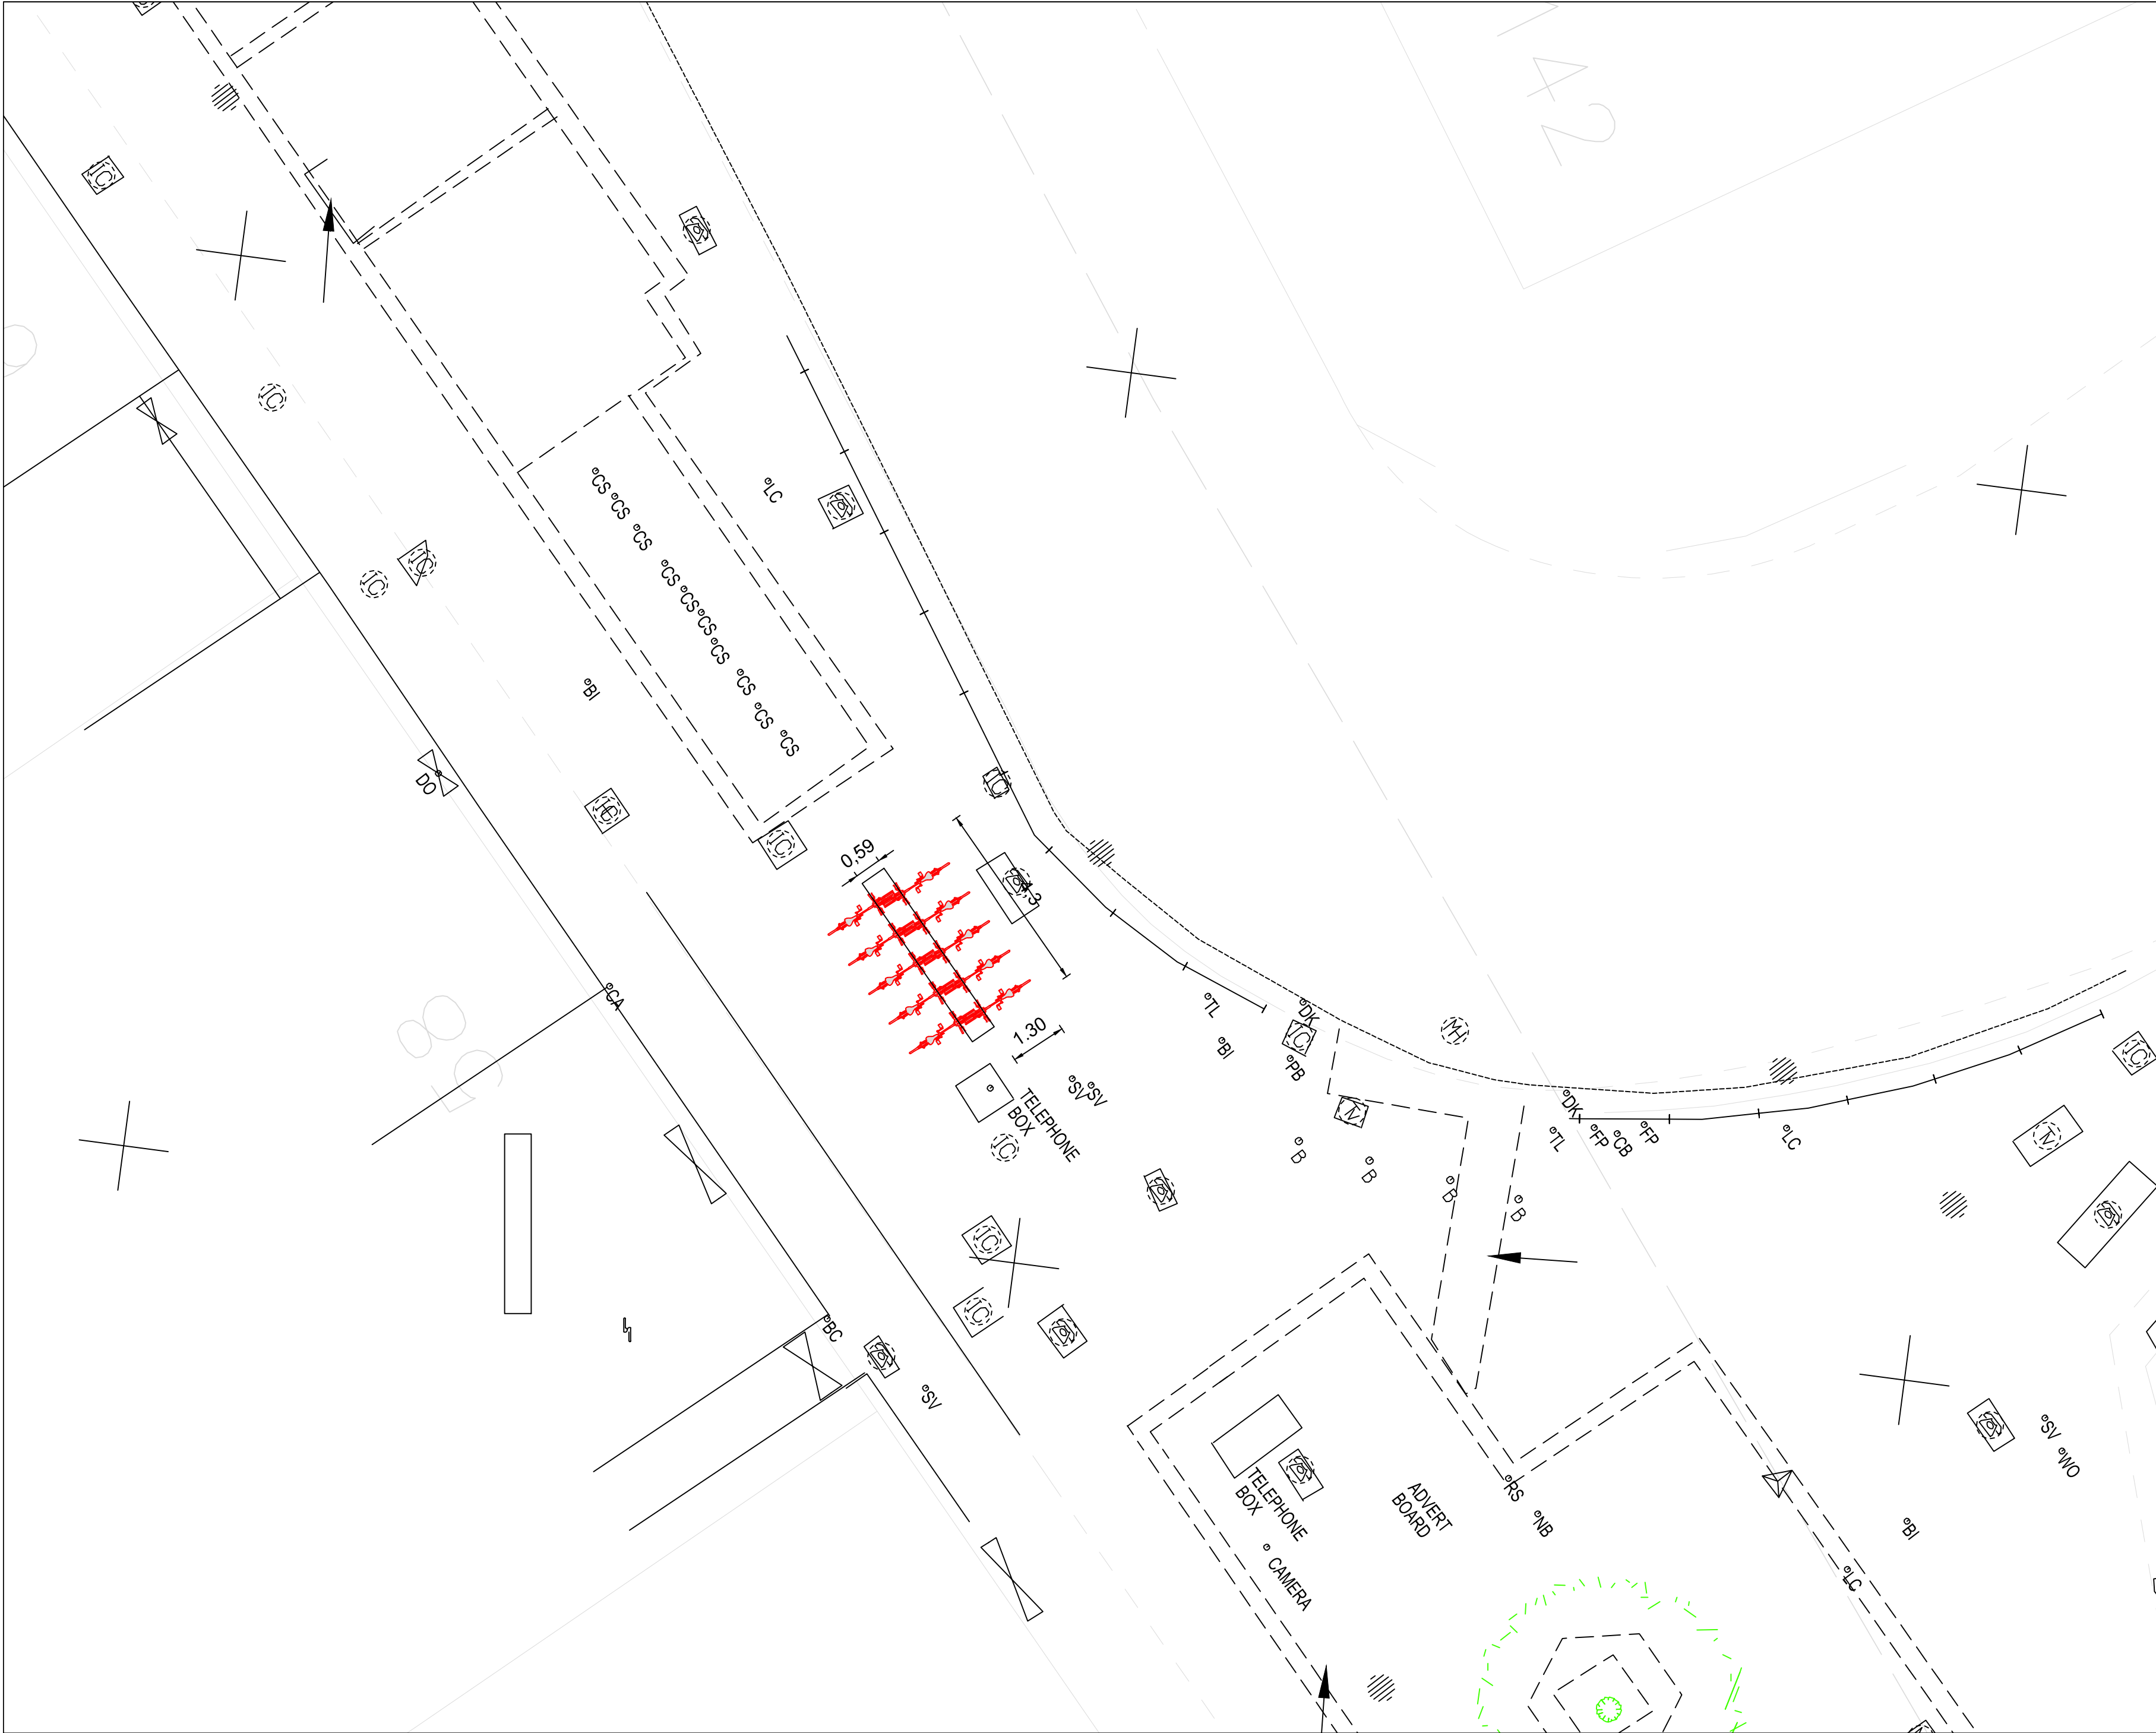

Proposed double bike rack

Revision

This map is based upon Ordnance Survey material with the permission of Ordnance Survey on behalf of the Controller of Her Majesty's Stationary Office © Crown copyright. Unauthorised reproduction infringes Crown copyright and may lead to prosecution or civil proceedings.
London Borough of Hillingdon 100019283 2009



HIGHWAYS MAJOR PROJECTS
RESIDENTS SERVICES
CIVIC CENTRE 2E/05, HIGH STREET, UXBRIDGE, UB8 1UW
Tel No. 01895 250111 Fax No 01895 250676

Project

Santander Bike Hire Scheme

Uxbridge Town Centre

Description

General Arrangement

Scale	Designed	Drawn	Date
1:100	AC	AC	Oct 2019

Project No.	Drawing No.	Rev.
E/A2		