


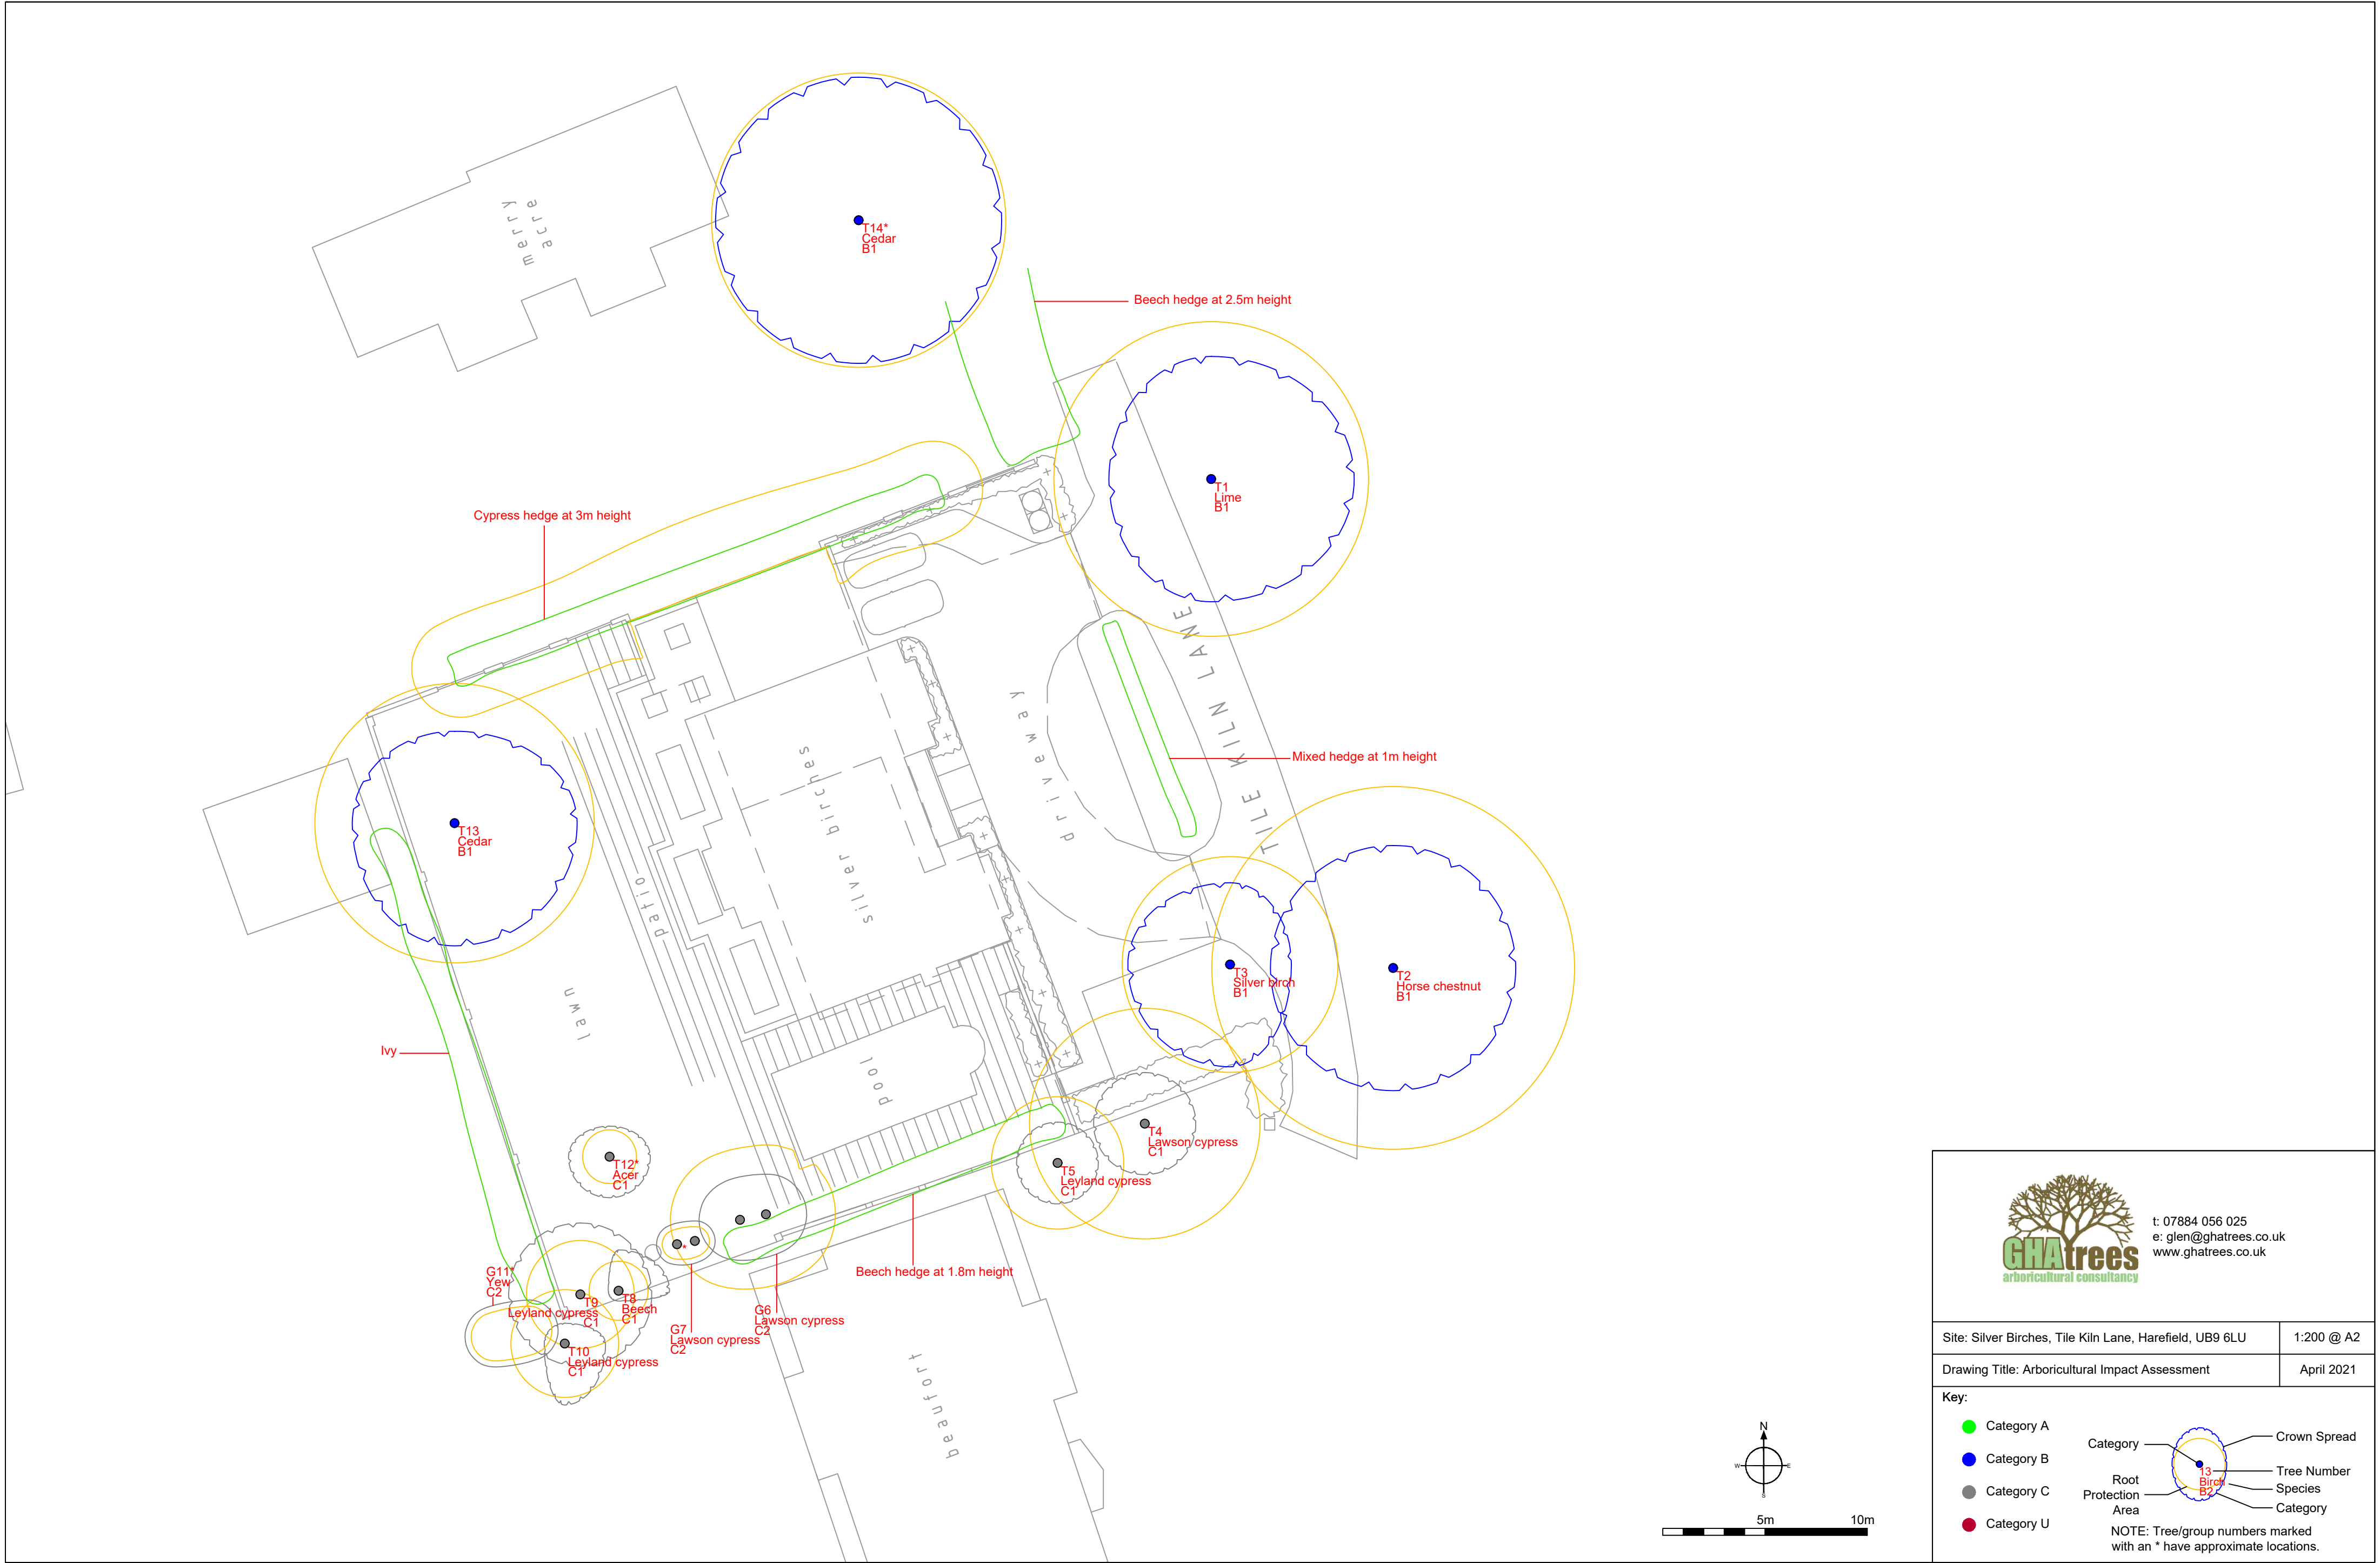

t: 07884 056 025
e: glen@ghatrees.co.uk
www.ghatrees.co.uk

Site: Silver Birches, Tile Kiln Lane, Harefield, UB9 6LU	1:200 @ A2
Drawing Title: Arboricultural Impact Assessment	April 2021

Key:

- Category A
- Category B
- Category C
- Category U

Category

Root Protection Area

Crown Spread

Tree Number

Species

Category

NOTE: Tree/group numbers marked with an * have approximate locations.