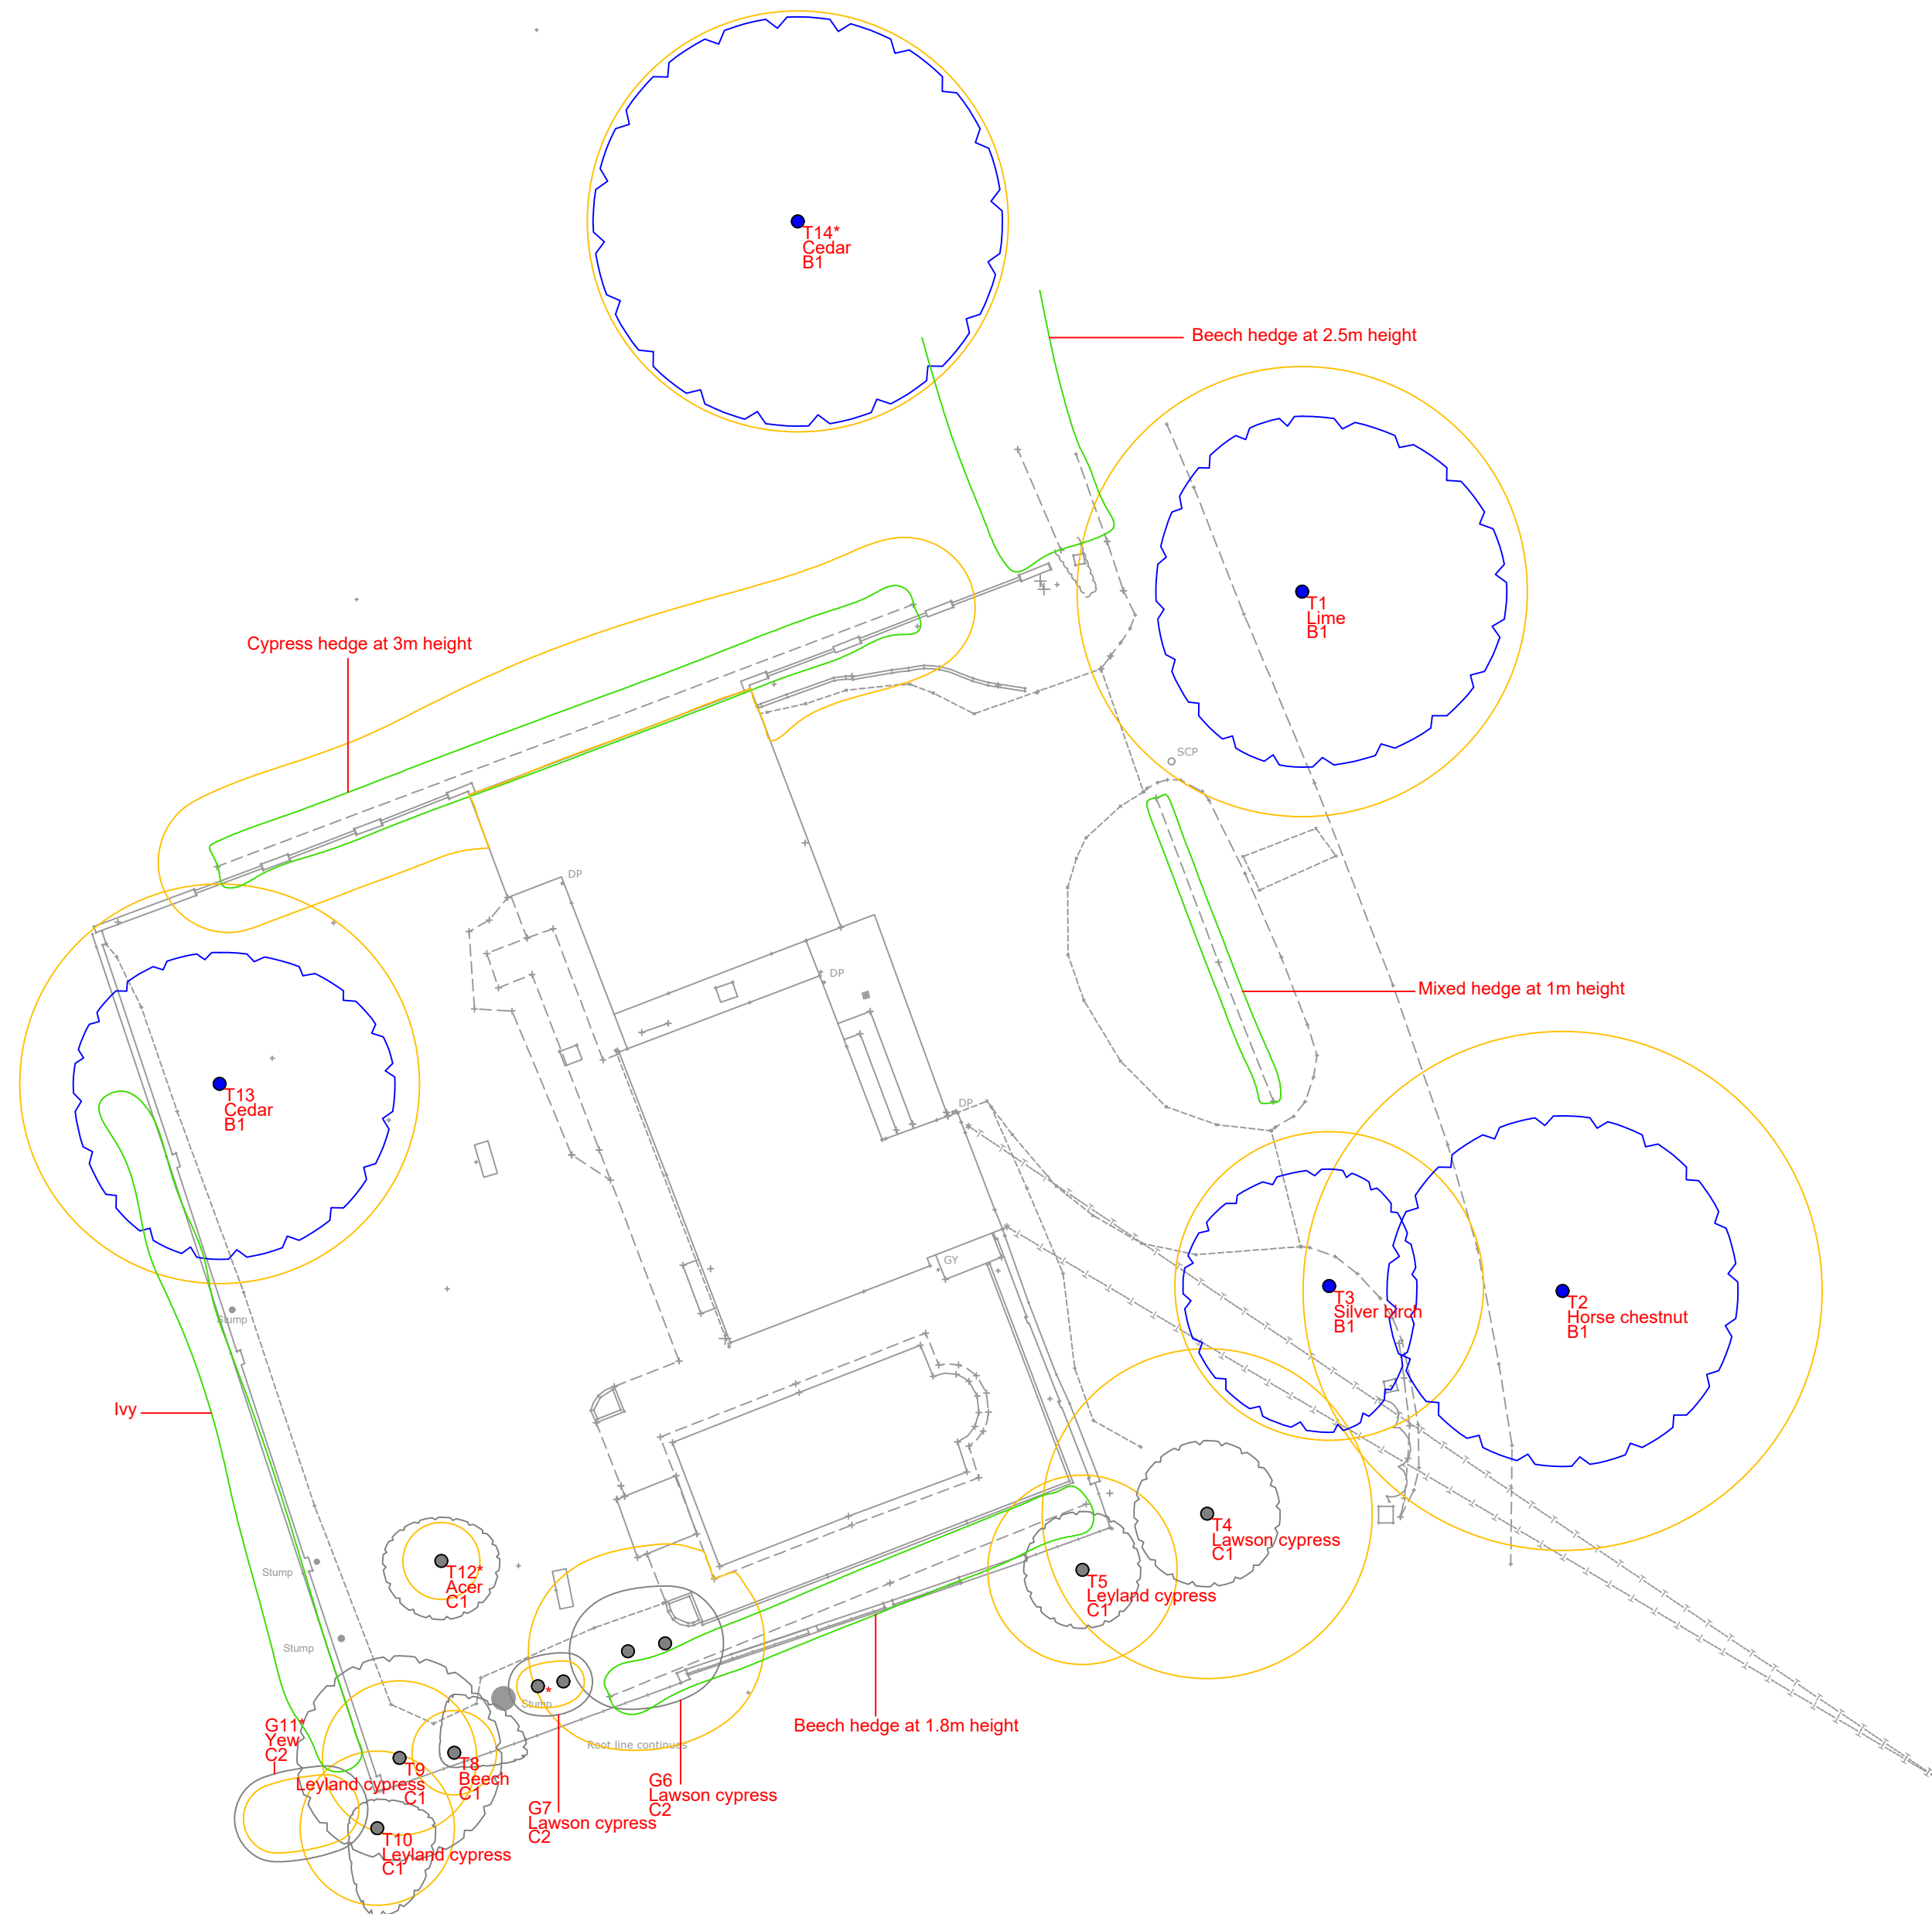


t: 07884 056 025  
e: glen@ghatrees.co.uk  
www.ghatrees.co.uk

|                                                          |            |
|----------------------------------------------------------|------------|
| Site: Silver Birches, Tile Kiln Lane, Harefield, UB9 6LU | 1:200 @ A2 |
| Drawing Title: Tree Constraints Plan                     | March 2021 |

**Key:**

- Category A (Green dot)
- Category B (Blue dot)
- Category C (Grey dot)
- Category U (Red dot)

Category (Blue circle)  
Root Protection Area (Red circle)  
Crown Spread (Blue dashed circle)  
Tree Number (Number)  
Species (Species)  
Category (Category)

NOTE: Tree/group numbers marked with an \* have approximate locations.