




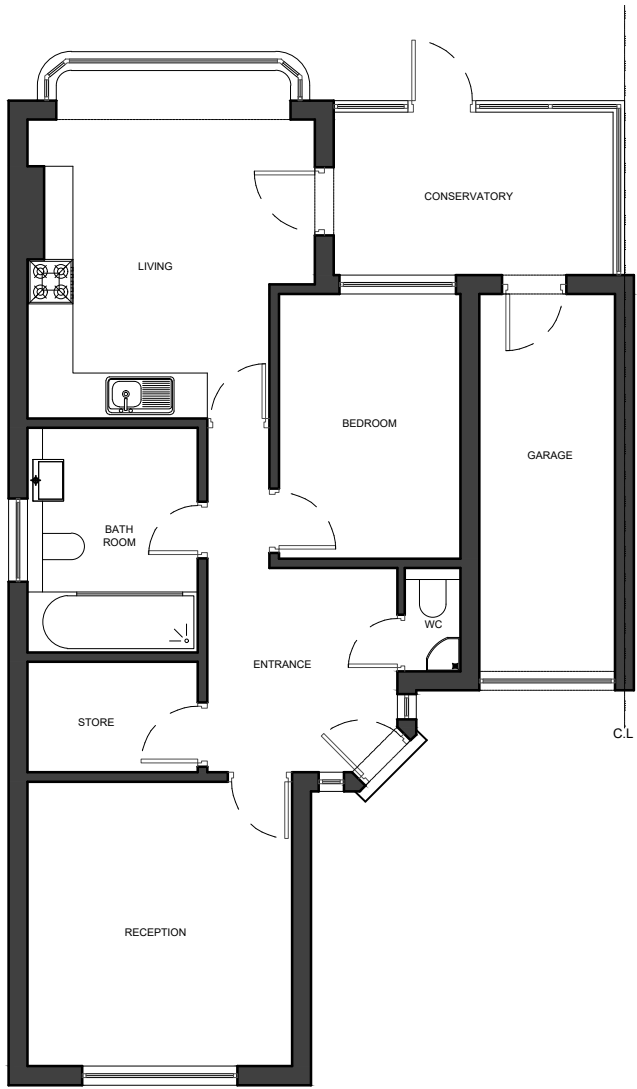


01 - GROUND FLOOR PLAN

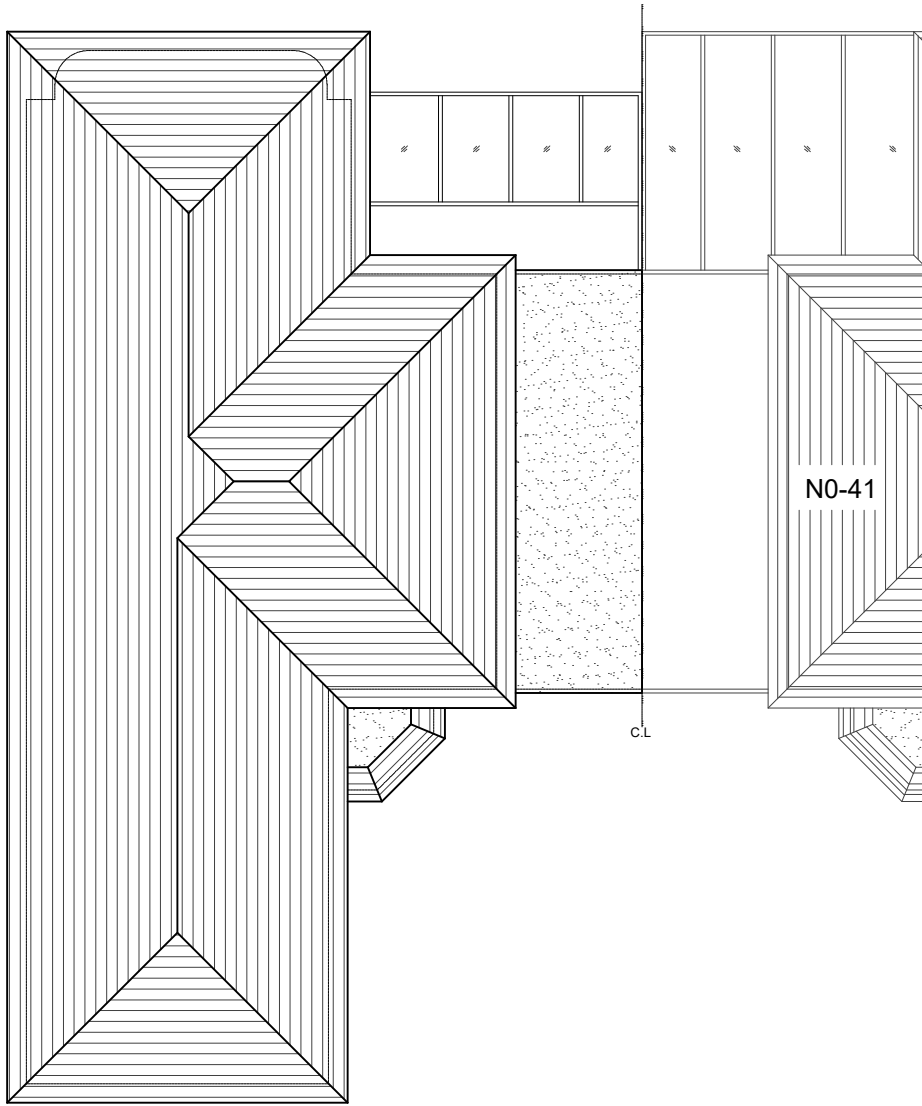


02 - ROOF PLAN

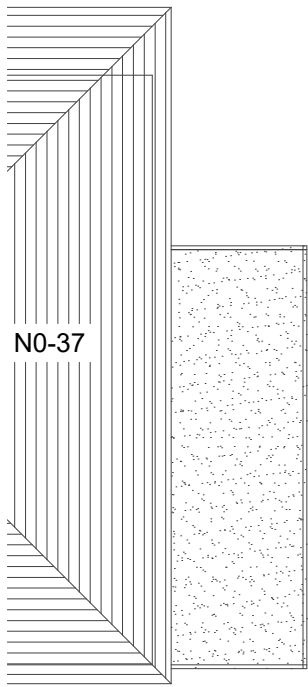

03 - REAR ELEVATION

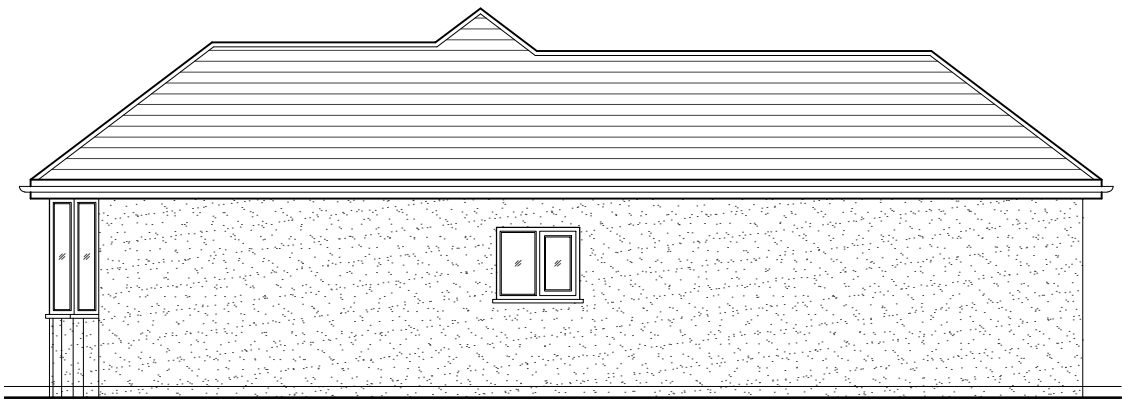

04 - LEFT SIDE ELEVATION

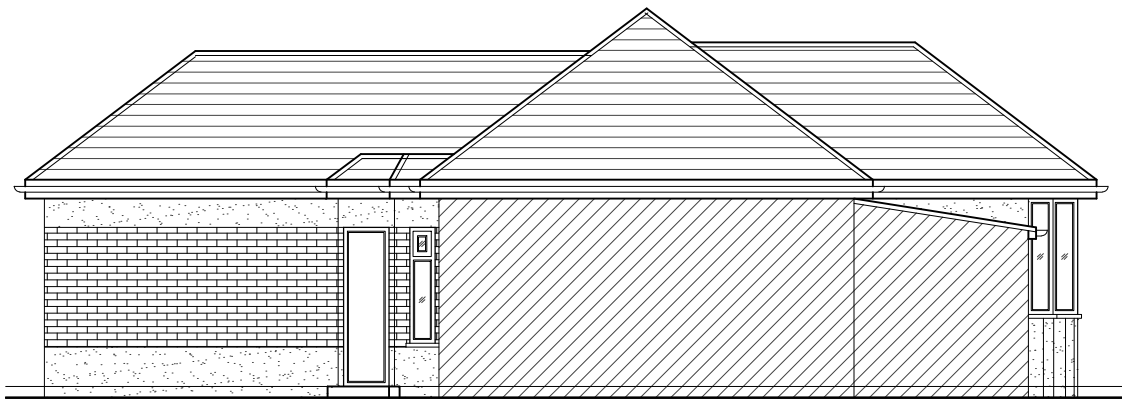

05 - RIGHT SIDE ELEVATION

- NOTES
- Dimensions are not to be scaled from this drawing by contractors. The contractor is requested to check all dimensions before the work started.
 - Report any discrepancies to the client or architect before undertaking the work described in the drawings.
 - Dimensions are approximate site dimensions and are to be verified by the contractor on site before any fabrication/site works i.e foundations etc occur
 - Contractor is responsible for all temporary propping to existing structure

REVISIONS			
NO.	DESCRIPTION	DATE	BY

**HOUSE-HOLDER
APPLICATION**

DESIGN ENDEAVOURS LTD
M: 07869580774, 07883602259
E: design.endeavour@gmail.com

Project	39 EVELYN AVENUE RUISLIP LONDON, HA4 8AR		
Title	EXISTING PLANS & ELEVATIONS		

Scale	1:100@A3	Drawn	MZ/FA	Approved		Date	DEC-22
Job No.	DE-1013/22	Drawing No.	PL-39EA-02	Rev.			A

