




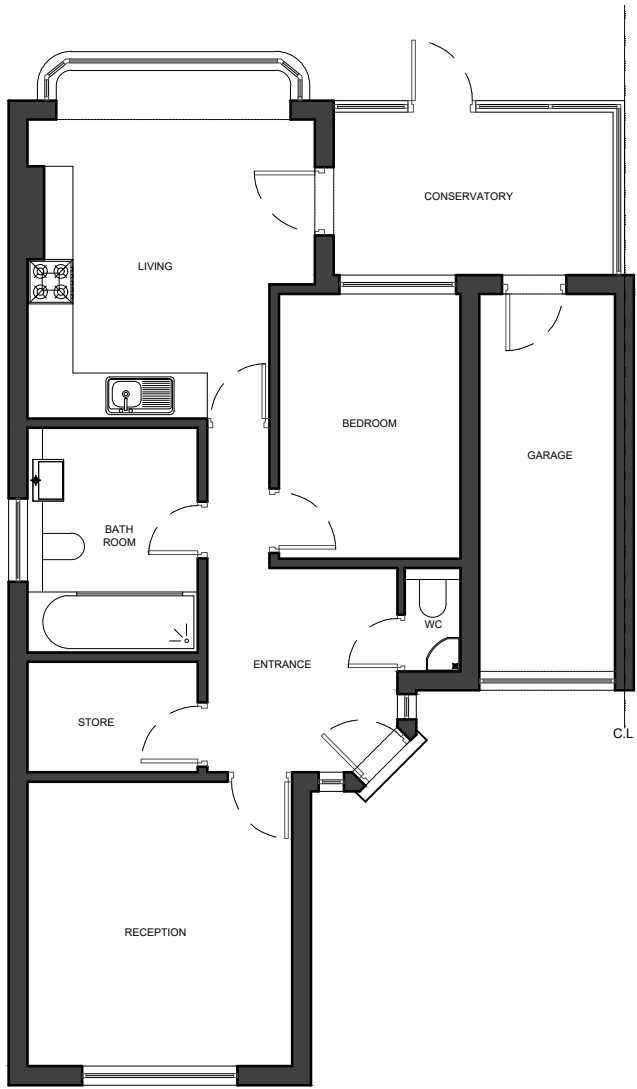


01 - GROUND FLOOR PLAN

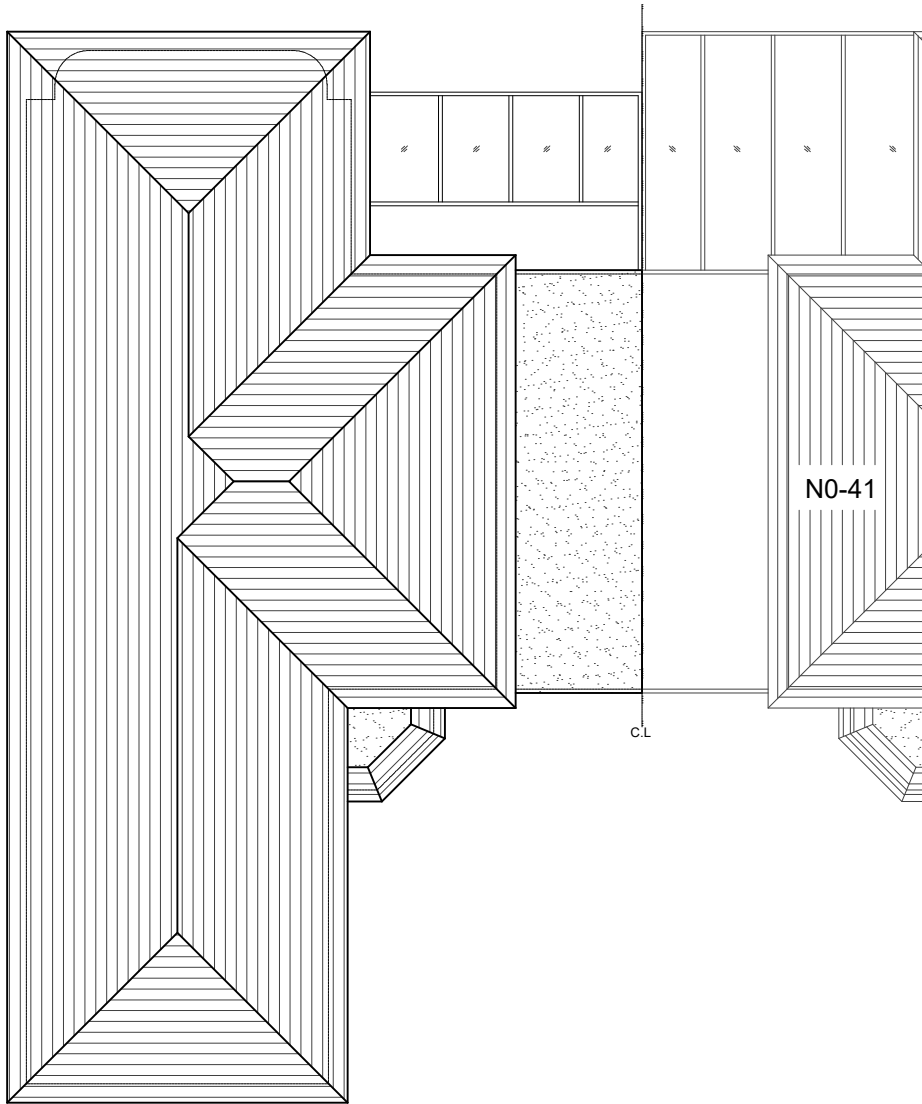


02 - ROOF PLAN

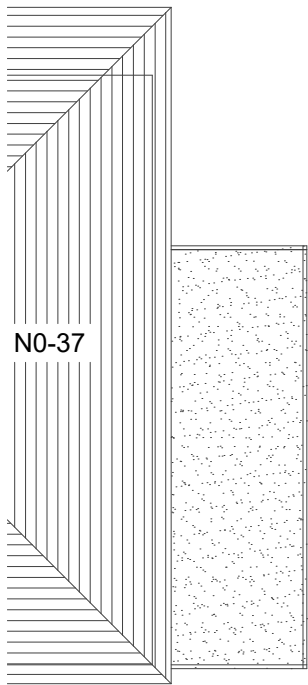

03 - REAR ELEVATION

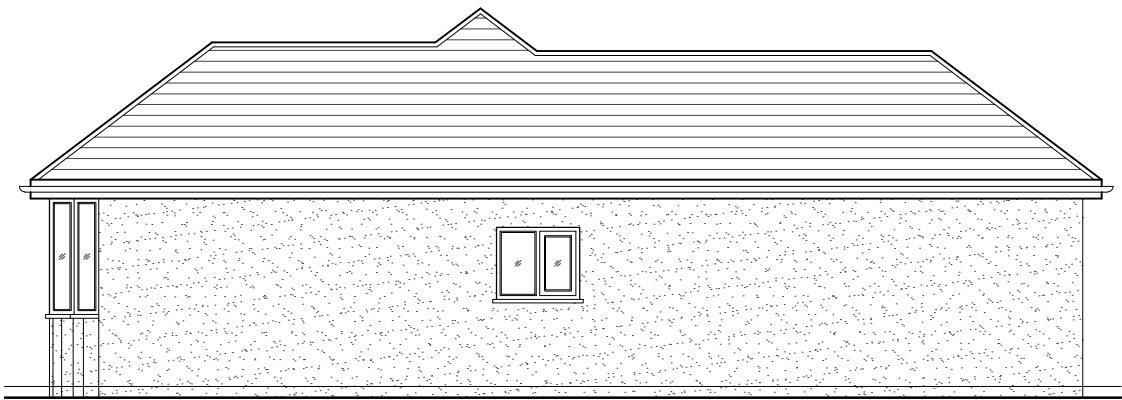

04 - LEFT SIDE ELEVATION

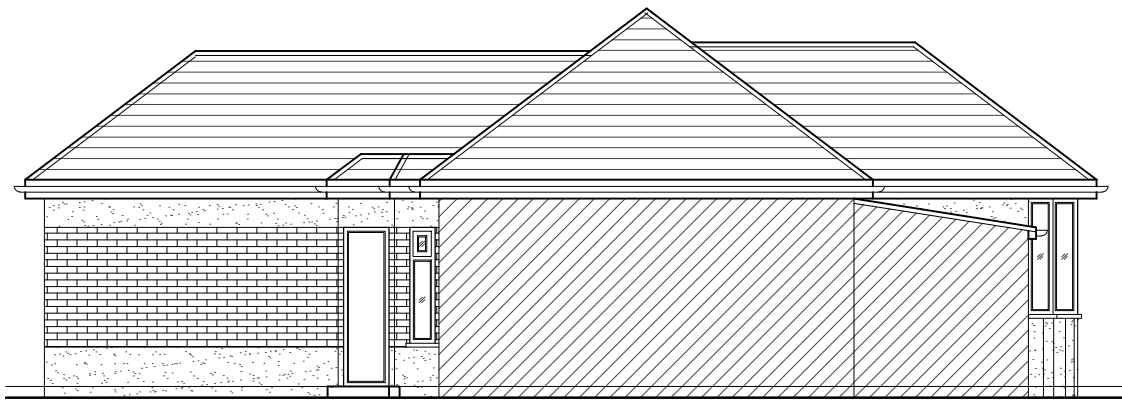

05 - RIGHT SIDE ELEVATION

- NOTES
- Dimensions are not to be scaled from this drawing by contractors. The contractor is requested to check all dimensions before the work started.
 - Report any discrepancies to the client or architect before undertaking the work described in the drawings.
 - Dimensions are approximate site dimensions and are to be verified by the contractor on site before any fabrication/site works i.e foundations etc occur
 - Contractor is responsible for all temporary propping to existing structure

REVISIONS			
NO.	DESCRIPTION	DATE	BY
HOUSE-HOLDER APPLICATION			
DESIGN ENDEAVOURS LTD			
M: 07869580774, 07883602259			
E: design.endeavour@gmail.com			
Project	39 EVELYN AVENUE RUISLIP		
	LONDON, HA4 8AR		
Title	EXISTING PLANS & ELEVATIONS		
Scale	1:100@A3	Drawn	MZ/FA
		Approved	
Job No.	DE-1013/22	Date	DEC-22
		Rev.	-

