
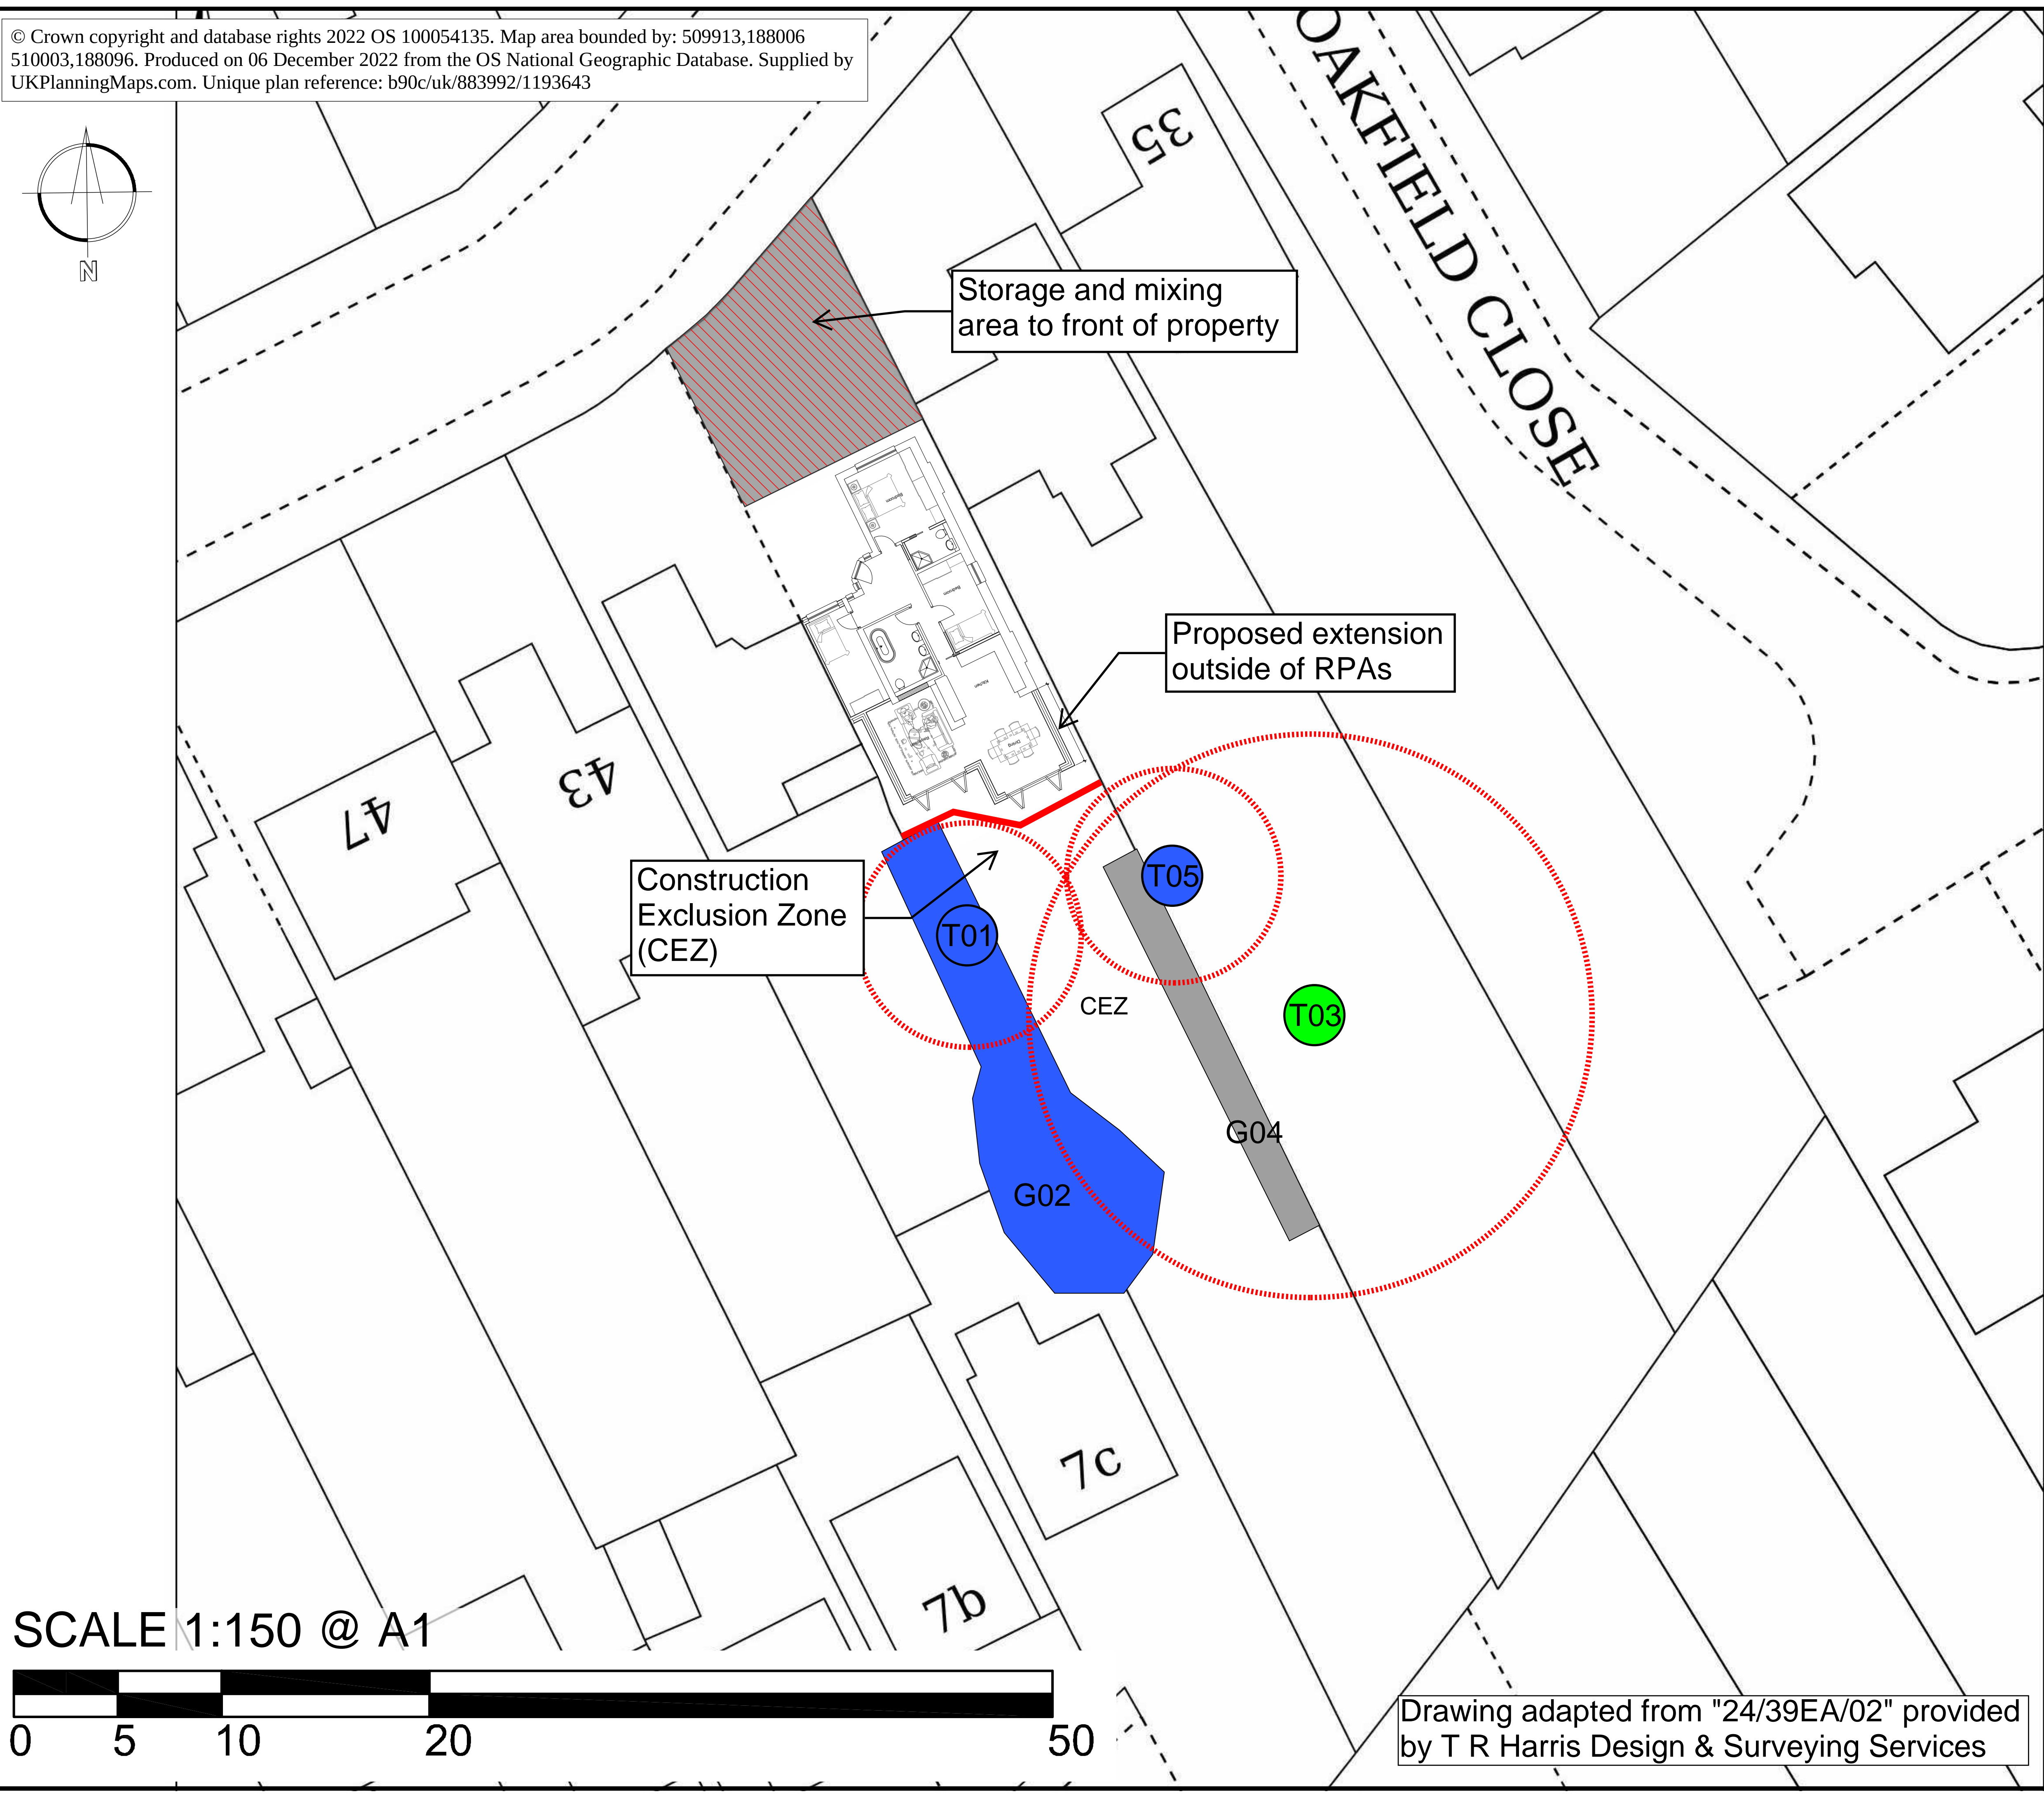


© Crown copyright and database rights 2022 OS 100054135. Map area bounded by: 509913,188006 510003,188096. Produced on 06 December 2022 from the OS National Geographic Database. Supplied by UKPlanningMaps.com. Unique plan reference: b90c/uk/883992/1193643

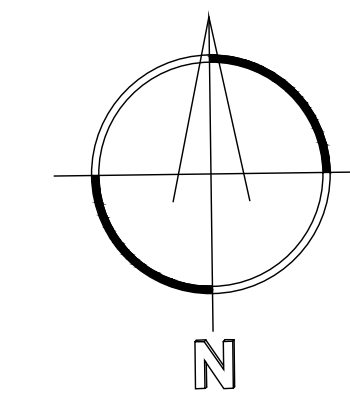

Key:

Tree ID, Category and Root Protection Area

Location of protective fencing

Site storage and mixing area

BS5837 RATING

	Category A
	Category B
	Category C
	Category U
	Not Recorded

Project title: 39 Evelyn Avenue Ruislip London HA4 8AR			
Drawing Title BS5837 Tree Protection Plan			
Scale(s) 1:150			Size A1
Drawn DS	Date DEC 24	Checked	Date
DRAWING NO. Q14659-TPP-1224			Revision 3

Drawing adapted from "24/39EA/02" provided by T R Harris Design & Surveying Services